


- NOTES:**
1. FOR RAMP CLOSURE DETAILS SEE DISTRICT STD. TC-08.
 2. THE DETOURS FOR RAMP 'A' & 'E' WILL ONLY BE ALLOWED FOR 21 CALENDAR DAYS AS APPROVED BY THE ENGINEER.
 3. THE DETOURS WILL WORK IN CONJUNCTION WITH STAGE II OF THE CONTRACT PLANS.

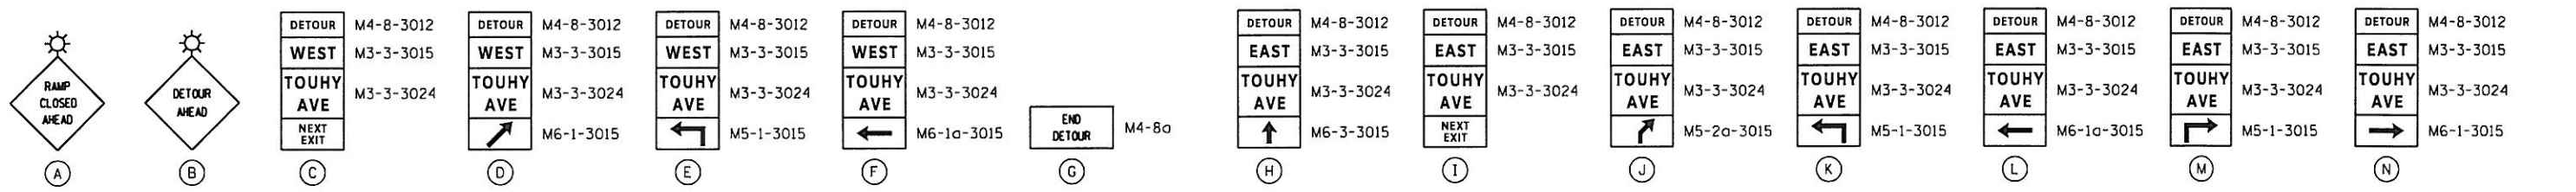

FILE NAME =	USER NAME = 1DDT	DESIGNED - G.F.L.	REVISED -	STATE OF ILLINOIS DEPARTMENT OF TRANSPORTATION				DETOUR PLAN FOR RAMP 'A' AND 'E' CLOSURE - TOUHY AVENUE AT I-94				F.A. RTE.	SECTION	COUNTY	TOTAL SHEETS	SHEET NO.	
1:\102915.Touhy.Ave\CADD Sheets\0168P72	detourplan.dgn	DRAWN - B.K.	REVISED -									94	0304.1 HB-1-2	COOK	44	8	
PLOT SCALE = 1200.0000' / IN.	CHECKED - E.J.M.	REVISED -	SCALE: 1" = 600'									SHEET NO.	OF SHEETS	STA.	TO STA.	FED. ROAD DIST. NO. 1	ILLINOIS FED. AID PROJECT
PLOT DATE = 5/15/2012	DATE - MAY 2012	REVISED -	CONTRACT NO. 60P72														