


DATE	
BY	
SURVEYED	
PLOTTED	
NOTED	
TEMPERATURE	
AREAS CHECKED	
NO.	

DATE	
BY	
SURVEYED	
PLOTTED	
NOTED	
TEMPERATURE	
AREAS CHECKED	
NO.	

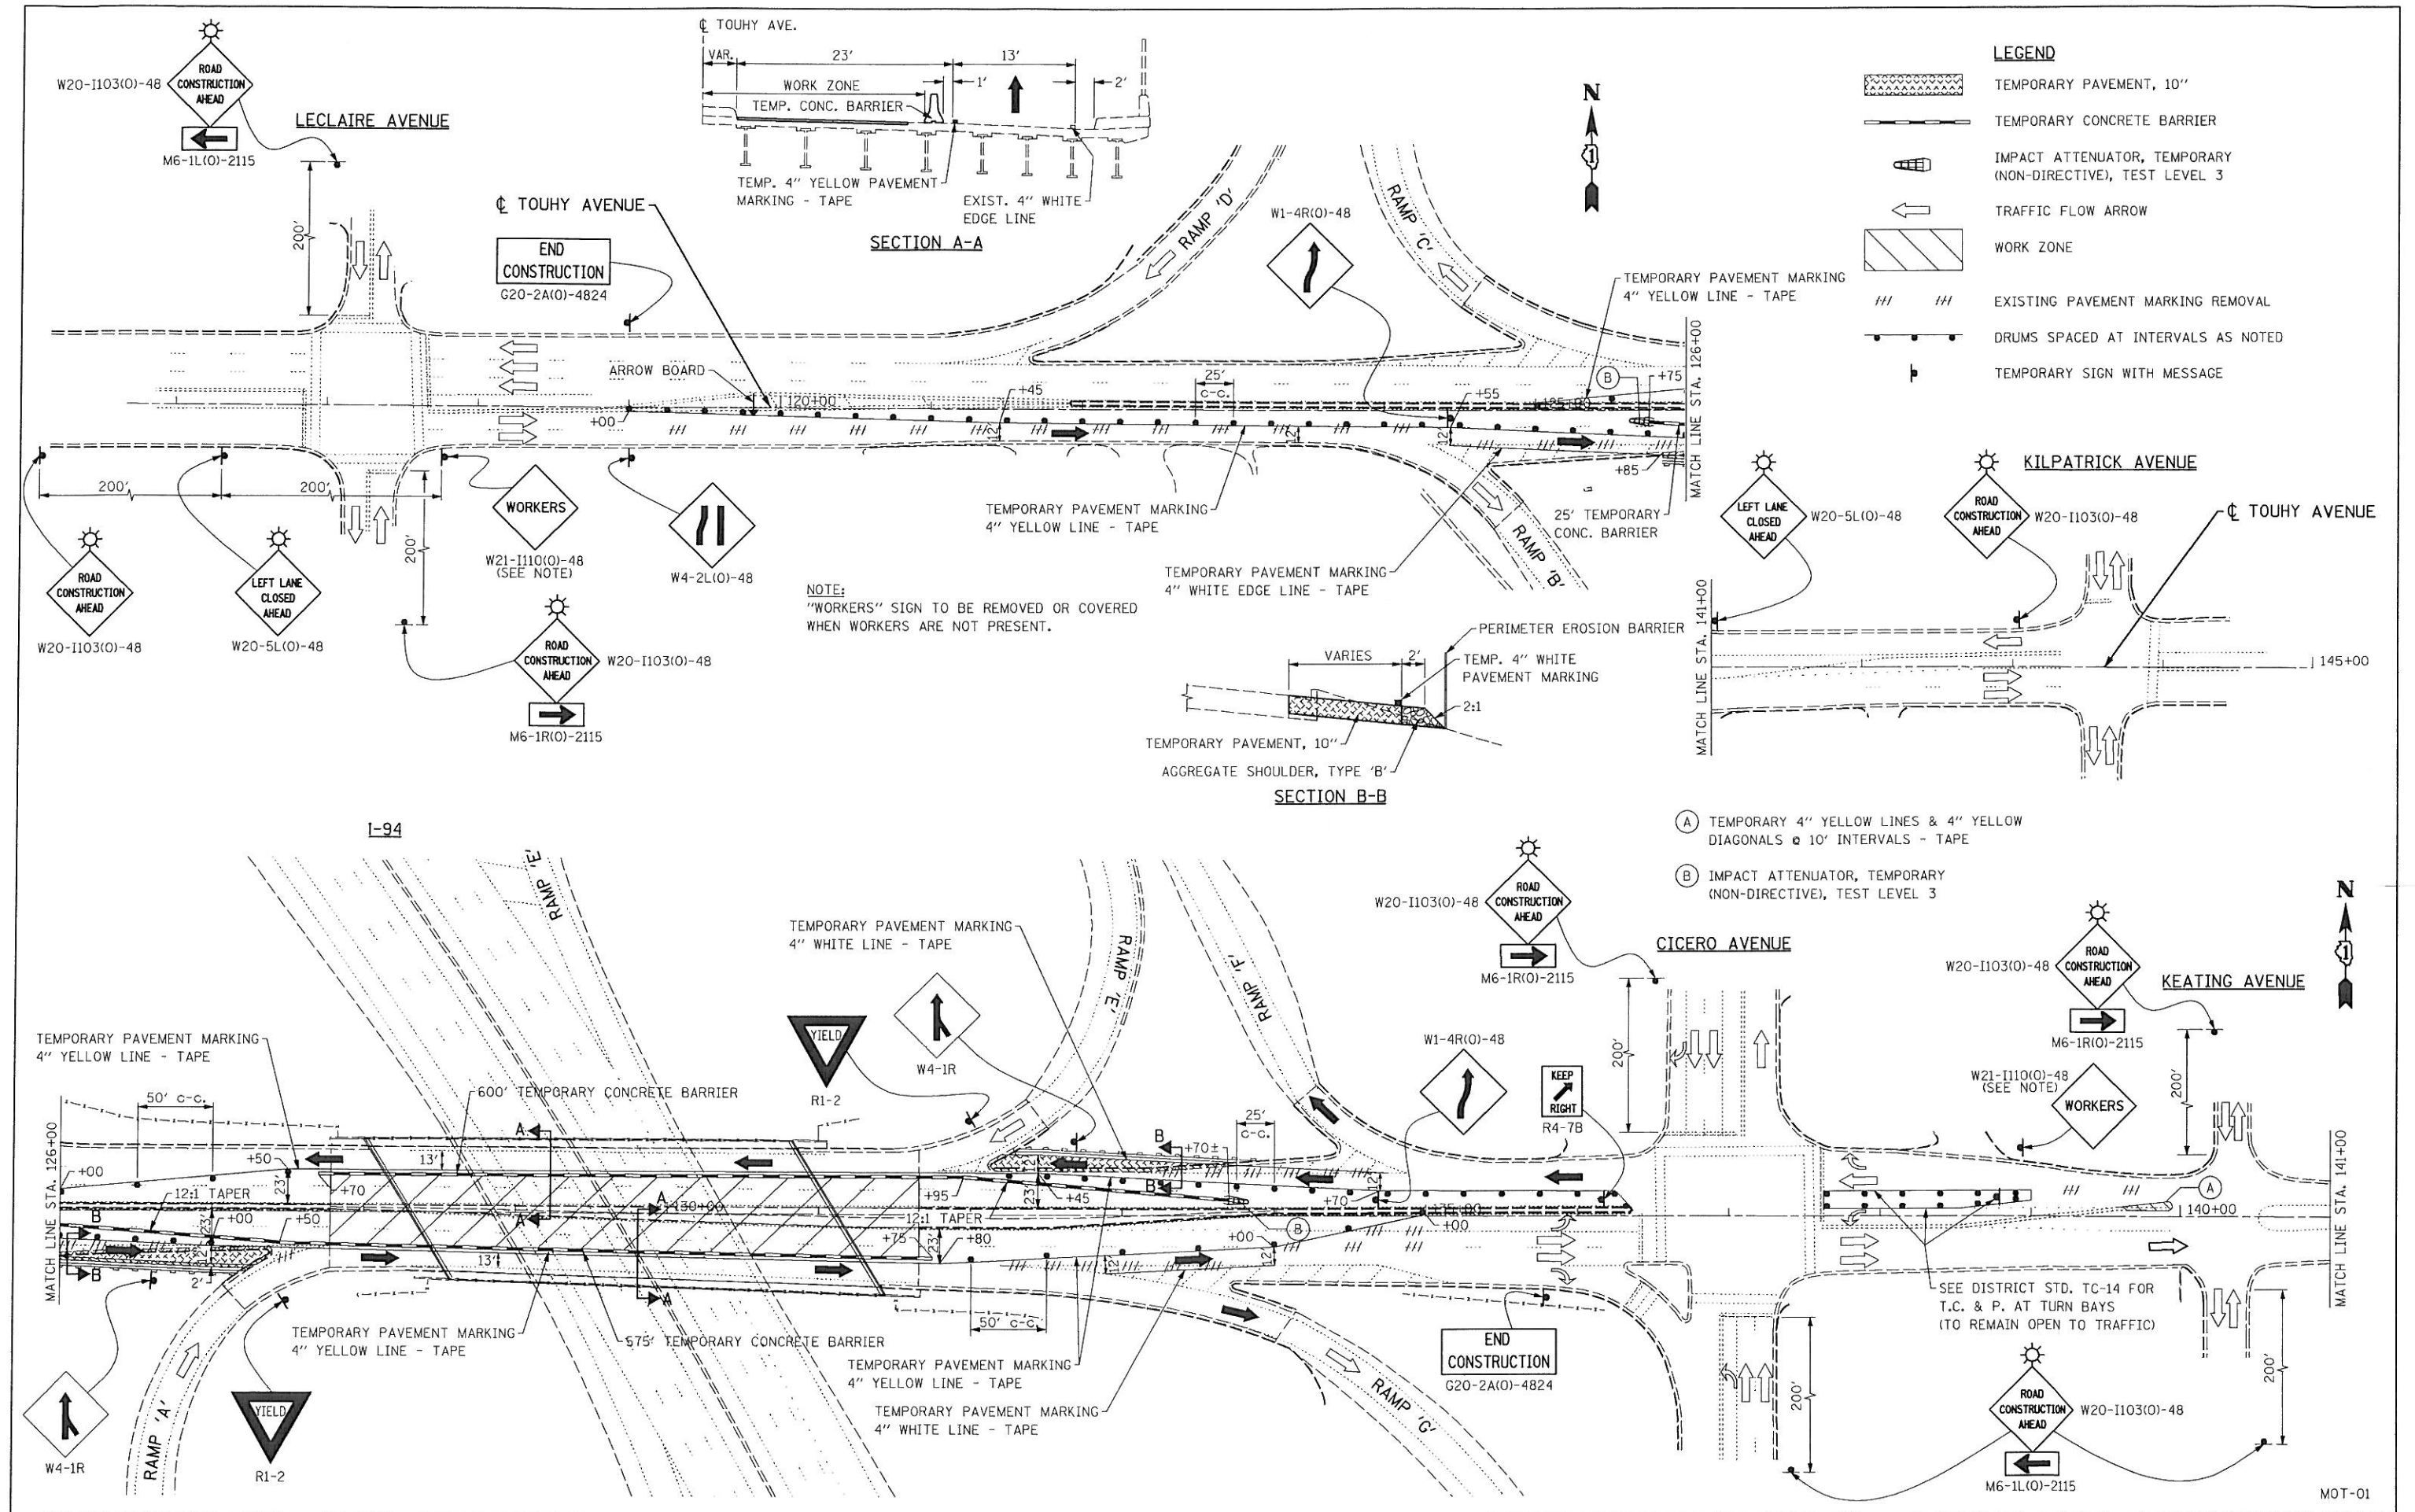

FILE NAME = D:\60P72-ht-stage1.dgn
 PLOT DATE = 5/14/2012
 PLOT SCALE = 50.0000' / IN.

CHRISTIAN-ROGE & ASSOCIATES, INC.
 ENGINEERS-PLANNERS-SURVEYORS
 211 WEST WACKER DRIVE
 CHICAGO, ILLINOIS 60606
 PHONE: (312)372-2023 FAX: (312)372-5274

DESIGNED - E.J.M.
 DRAWN - B.K.
 CHECKED - G.F.L.
 DATE - MAY 2012

REVISED -
 REVISED -
 REVISED -
 REVISED -

STATE OF ILLINOIS
DEPARTMENT OF TRANSPORTATION

TRAFFIC CONTROL AND PROTECTION
TOUHY AVENUE OVER I-94
STAGE I

SCALE: SHEET NO. OF SHEETS STA. TO STA.

F.A.I. RTE.	SECTION	COUNTY	TOTAL SHEETS	SHEET NO.
94	0304.1 HB-1-2	COOK	44	9
CONTRACT NO. 60P72				
FED. ROAD DIST. NO. 1 ILLINOIS FED. AID PROJECT				

MOT-01