



DATE	
BY	
SURVEYED	
PLOTTED	
TEMPLATE	
AREAS CHECKED	
FINAL SURVEY NOTE BOOK NO.	

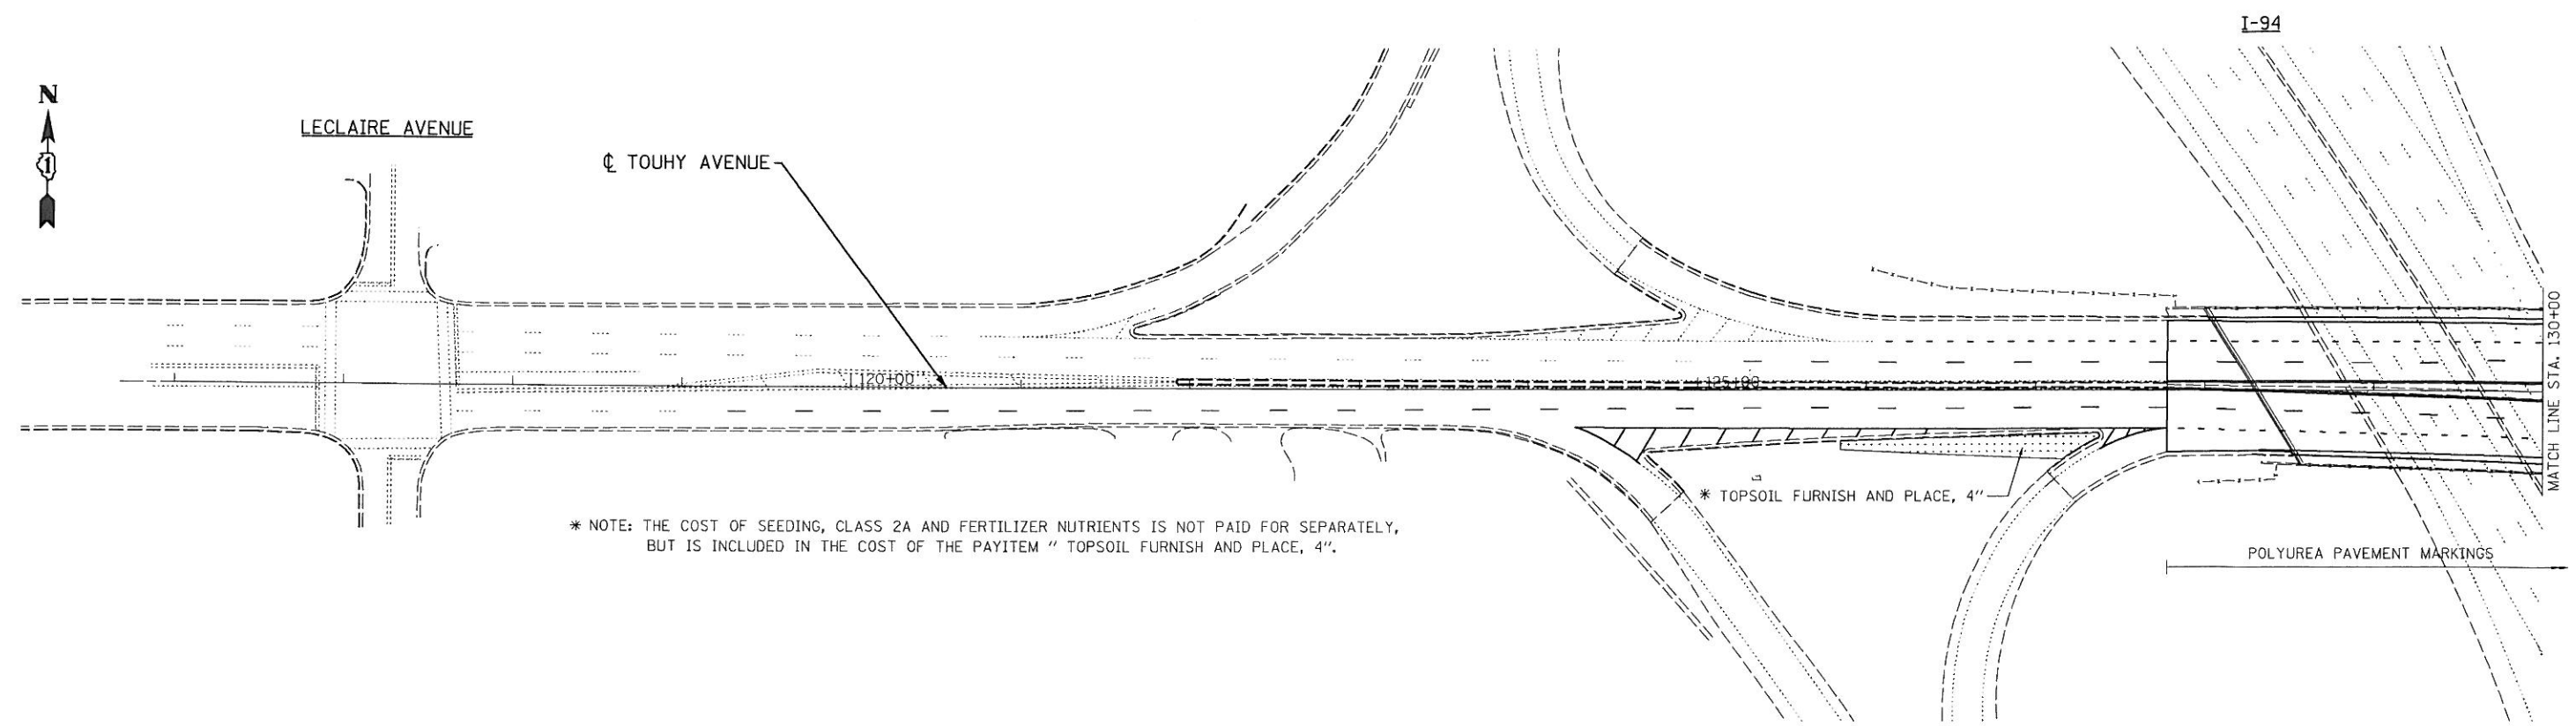

\* NOTE: THE COST OF SEEDING, CLASS 2A AND FERTILIZER NUTRIENTS IS NOT PAID FOR SEPARATELY, BUT IS INCLUDED IN THE COST OF THE PAYITEM " TOPSOIL FURNISH AND PLACE, 4".

DATE	
BY	
SURVEYED	
PLOTTED	
TEMPLATE	
AREAS CHECKED	
ORIGINAL SURVEY NOTE BOOK NO.	

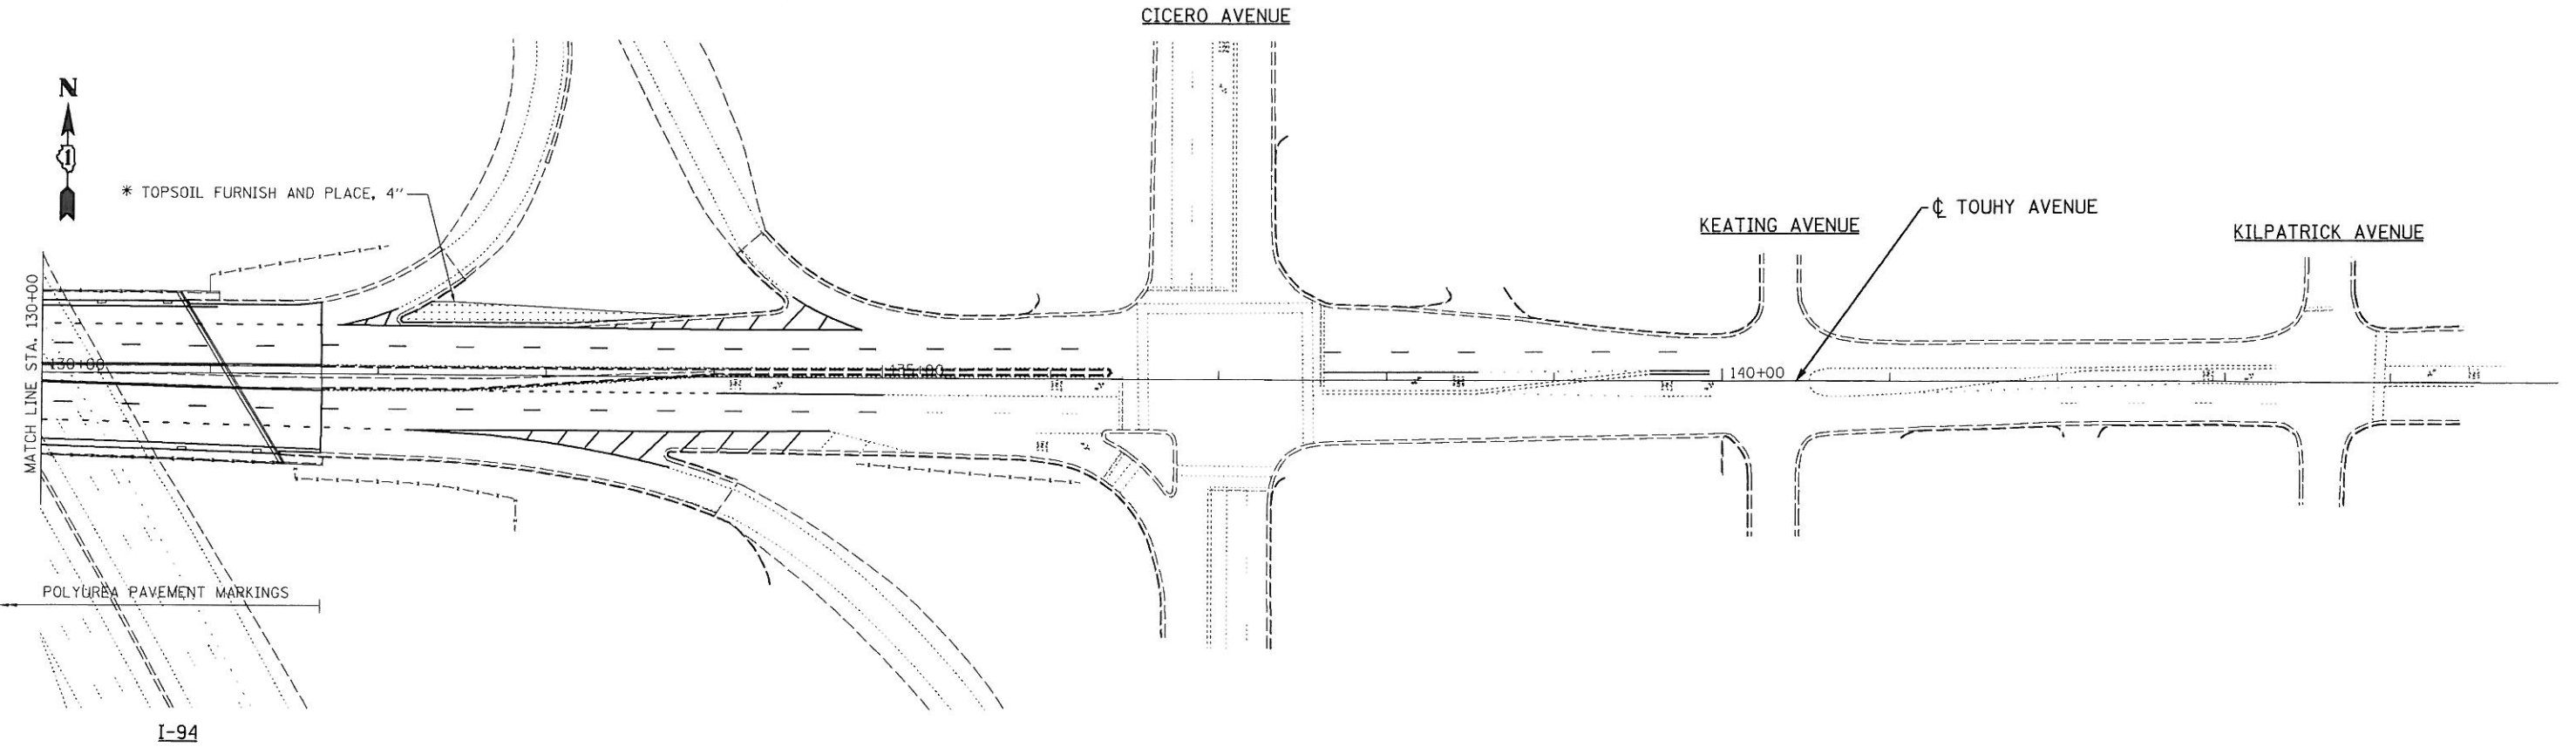

\* TOPSOIL FURNISH AND PLACE, 4"

POLYUREA PAVEMENT MARKINGS

**LEGEND**

- |   |  |                                    |
|---|--|------------------------------------|
| 1 LINE 4" (YELLOW SOLID LINE)           | 5 LINE 4" (WHITE LANE LINE - 10' DASH, 30' SKIP) | 9 LINE 12" (YELLOW SOLID LINE)     |
| 2 LINE 4" (DOUBLE YELLOW SOLID LINES)   | 6 LINE 6" (WHITE SOLID LINE)                     | 10 LINE 12" (YELLOW DIAGONAL LINE) |
| 3 LINE 4" (YELLOW - 10' DASH, 30' SKIP) | 7 LINE 6" (WHITE LANE LINE - 2' DASH, 6' SKIP)   | 11 LINE 12" (WHITE SOLID LINE)     |
| 4 LINE 4" (WHITE SOLID LINE)            | 8 LINE 8" (WHITE SOLID LINE)                     | 12 LINE 12" (WHITE DIAGONAL LINE)  |

**NOTES:**

1. ALL PAVEMENT MARKINGS SHALL BE THERMOPLASTIC UNLESS OTHERWISE SPECIFIED.

FILE NAME = D160P72-sh1-pvtrkng.dgn  
 PLOT DATE = 5/14/2012  
 PLOT SCALE = 50.0000 ' / IN.

**CR & A**  
**CHRISTIAN-ROGE & ASSOCIATES, INC.**  
 ENGINEERS-PLANNERS-SURVEYORS  
 211 WEST WACKER DRIVE  
 CHICAGO, ILLINOIS 60606  
 PHONE: (312)372-2023 FAX: (312)372-5274

DESIGNED - E.J.M.	REVISED -
DRAWN - J.V.	REVISED -
CHECKED - G.F.L.	REVISED -
DATE - MAY 2012	REVISED -

**STATE OF ILLINOIS  
 DEPARTMENT OF TRANSPORTATION**

<b>PAVEMENT MARKING PLAN    TOUHY AVENUE OVER I-94</b>	
SCALE:	SHEET NO. OF SHEETS STA. TO STA.

F.A.I. RTE. 94	SECTION 0304.1 HB-I-2	COUNTY COOK	TOTAL SHEETS 44	SHEET NO. 11
FED. ROAD DIST. NO. 1 ILLINOIS FED. AID PROJECT				
CONTRACT NO. 60P72				