



30 East; 12.0" Radius, 2.0" Border, ZZ Sheeting - White on Green;
 [EAST] E Mod; [Lincoln Hwy] ClearviewHwy-5-W; [1/4 MILE] E Mod;

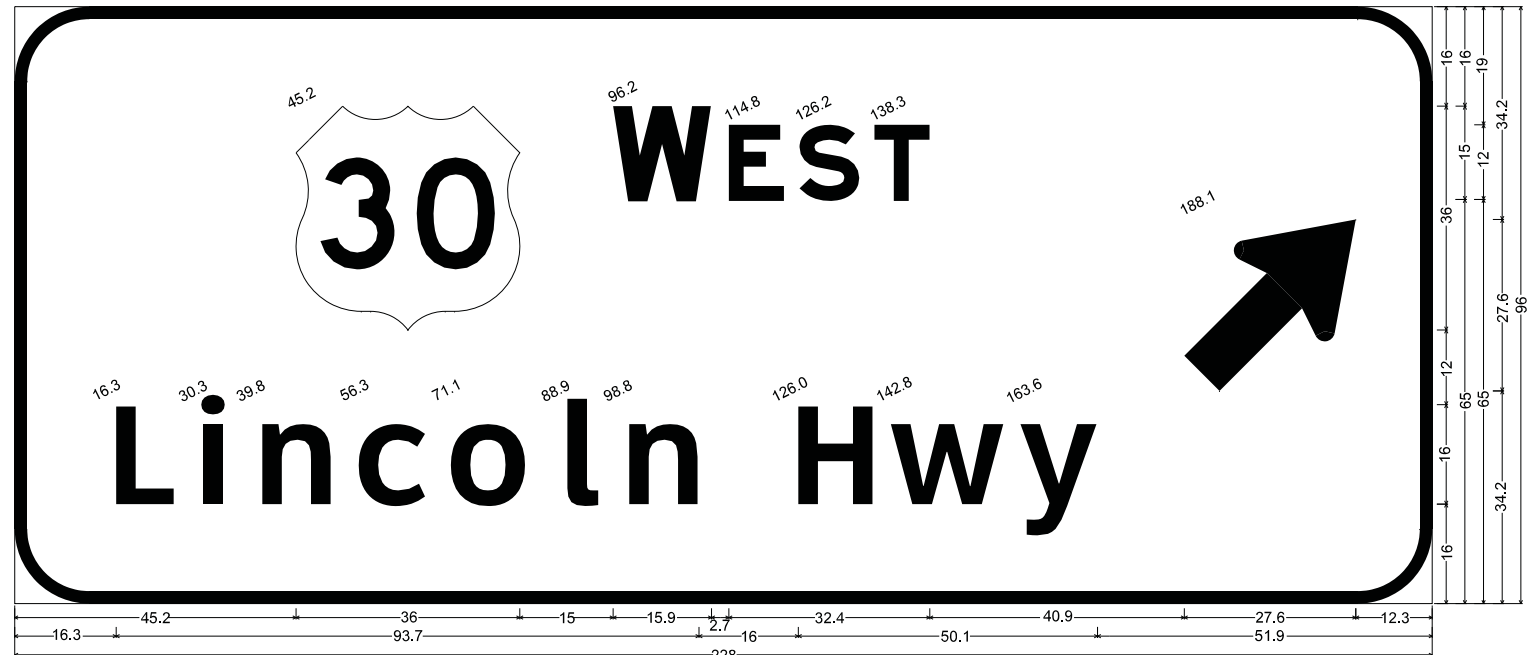

30 West; 12.0" Radius, 2.0" Border, ZZ Sheeting - White on Green;
 [WEST] E Mod; [Lincoln Hwy] ClearviewHwy-5-W; Standard Arrow Custom 35.0" X 21.6" 45°;

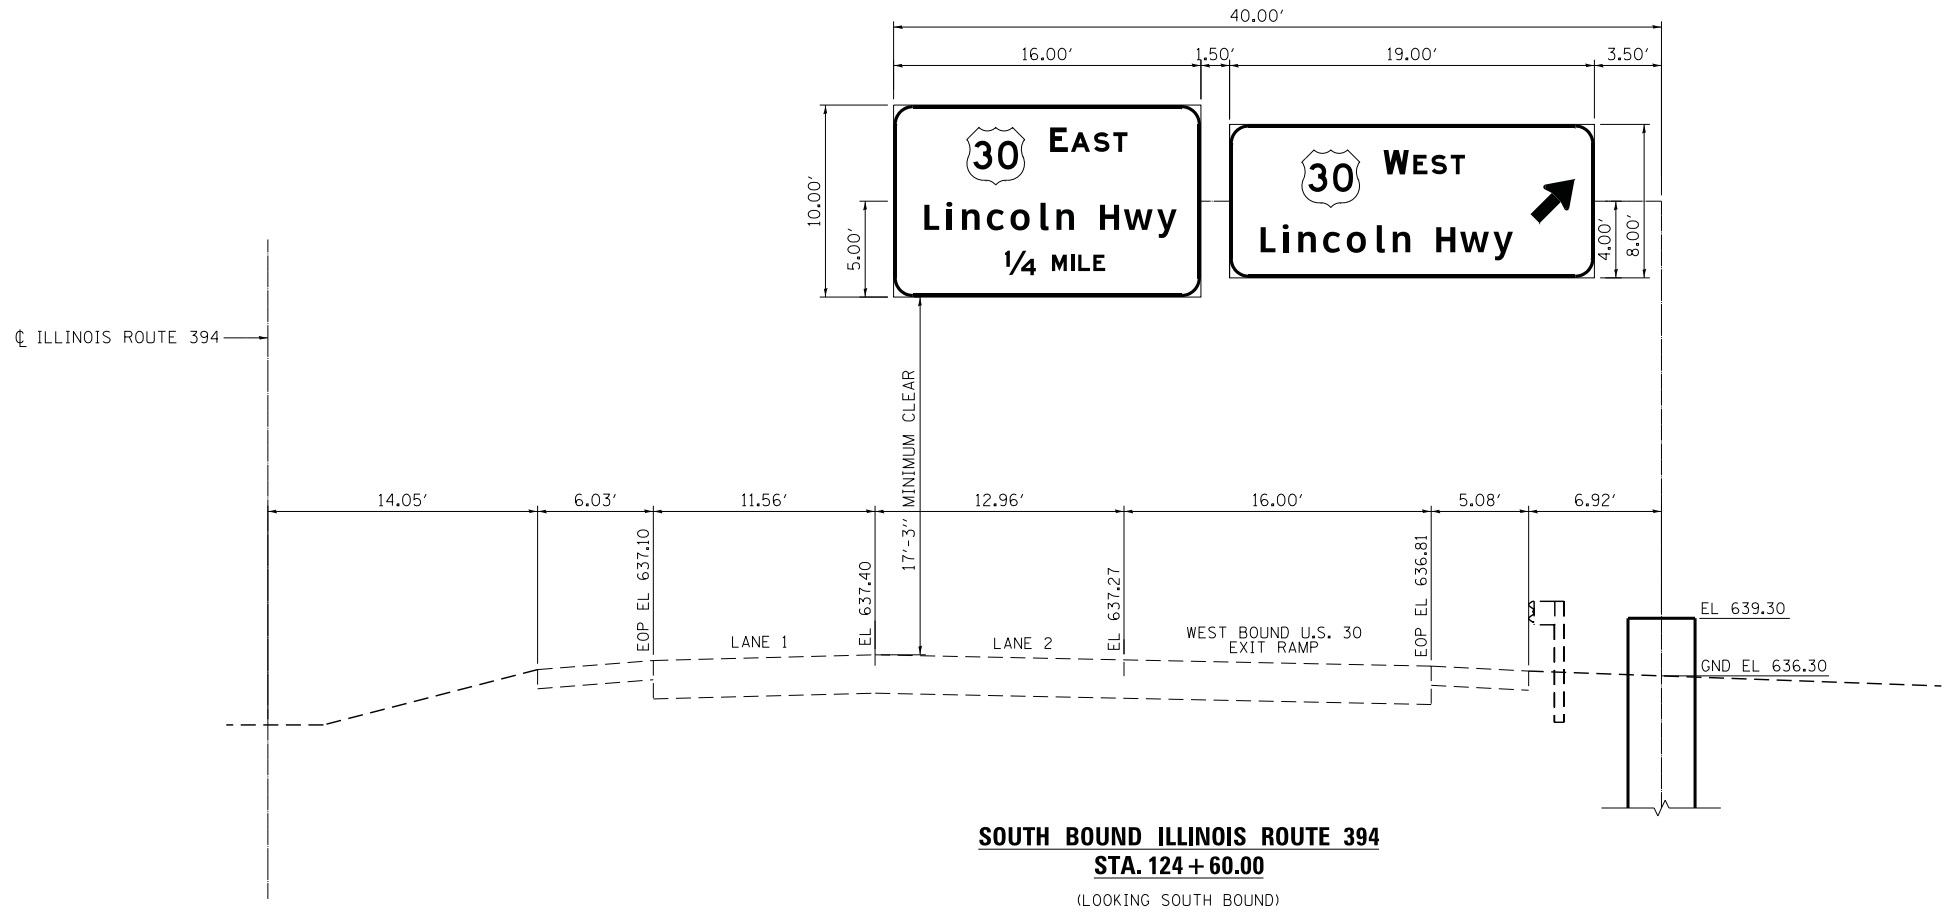

SOUTH BOUND ILLINOIS ROUTE 394
STA. 124 + 60.00
 (LOOKING SOUTH BOUND)

COMPANY NAME: HRGreen
 PROJECT CONTACT: J. GUERRIERO
 DATE PLOTTED: 6/12/2012 12:44:25 PM
 FILE NAME: 86100196.11-sign-01a.dgn
 PLOT DRIVER: pafcah
 PEN TABLE: standard-trans.tbl



USER NAME = jguerr1	DESIGNED - J. GUERRIERO	REVISED -
	DRAWN - J. GUERRIERO	REVISED -
PLOT SCALE = N/A	CHECKED - R. DAVIES	REVISED -
PLOT DATE = 6/12/2012	DATE - 6/12/12	REVISED -

STATE OF ILLINOIS
DEPARTMENT OF TRANSPORTATION

SIGN DETAILS
ILLINOIS ROUTE 394

SCALE: N/A SHEET NO. OF SHEETS STA. TO STA.

F.A. RTE.	SECTION	COUNTY	TOTAL SHEETS	SHEET NO.
332	2011-073-T	COOK	44	13
FED. ROAD DIST. NO. ILLINOIS FED. AID PROJECT			CONTRACT NO. 60P93	