


FINL SURVEY NO.	
SURVEYED	
PLOTTED	
TEMPLATE	
AREAS	
CHECKED	

ORIGINAL SURVEY NO.	
SURVEYED	
PLOTTED	
TEMPLATE	
AREAS	
CHECKED	

COMPANY NAME: #COMPANY_NAME#
 PROJECT CONTACT:
 CLIENT: 5/17/2012 15:01:15 PM
 DATE PLOTTED: 06/06/12 09:47:40 AM
 PLOT DRIVER: p9f9a1t
 PEN TABLE: S:\Project_22434.tbl

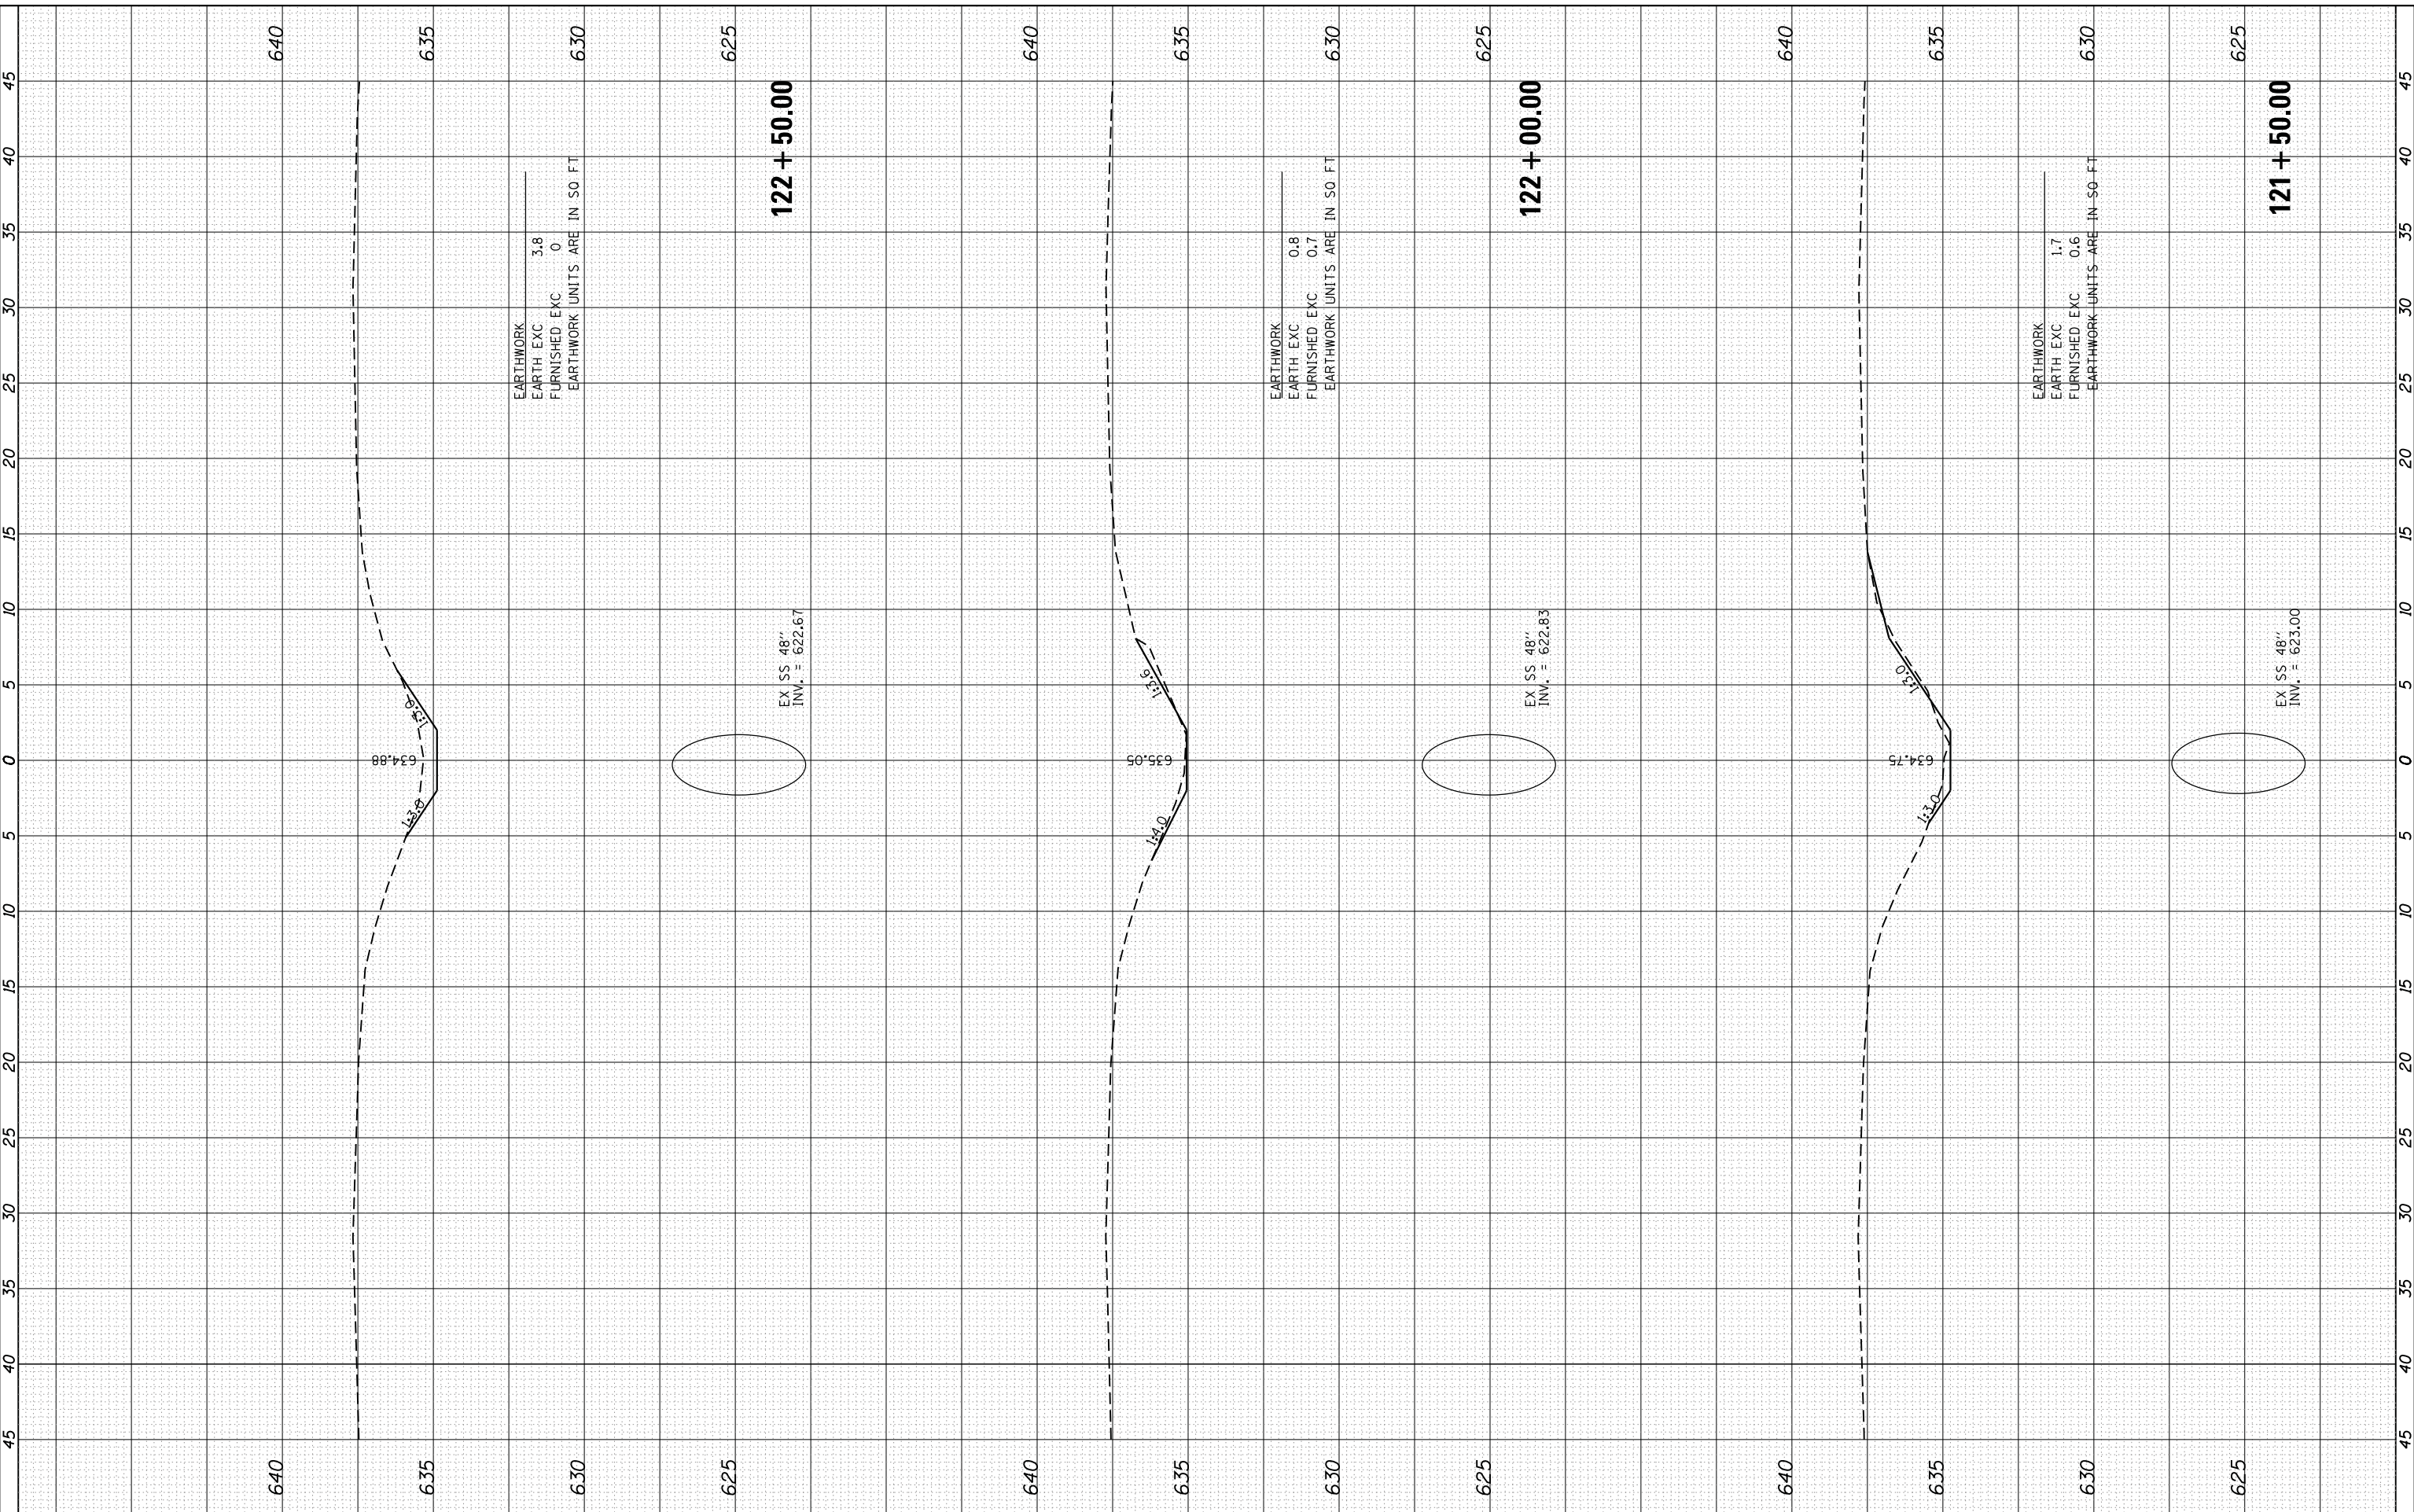

EARTHWORK
 EARTH EXC 3.8
 FURNISHED EXC 0
 EARTHWORK UNITS ARE IN SQ. FT. 630

EARTHWORK
 EARTH EXC 0.8
 FURNISHED EXC 0.7
 EARTHWORK UNITS ARE IN SQ. FT. 630

EARTHWORK
 EARTH EXC 1.7
 FURNISHED EXC 0.6
 EARTHWORK UNITS ARE IN SQ. FT. 630

EX SS 48"
 INV. = 622.67

EX SS 48"
 INV. = 622.83

EX SS 48"
 INV. = 623.00

122 + 50.00

122 + 00.00

121 + 50.00

HRGreen.com
 Illinois Professional Design Firm
 #184-001322

USER NAME = mhardn	DESIGNED -	REVISED -
PLOT SCALE = 10H:5V	DRAWN -	REVISED -
PLOT DATE = 5/17/2012	CHECKED -	REVISED -
	DATE = 5/17/12	REVISED -

STATE OF ILLINOIS
 DEPARTMENT OF TRANSPORTATION

CROSS SECTIONS
 ILLINOIS ROUTE 394

SCALE: 10H:5V SHEET NO. 2 OF 7 SHEETS STA. 121+50.00 TO STA. 122+50.00

F.A. RTE. 332	SECTION 2011-073-T	COUNTY COOK	TOTAL SHEETS 44	SHEET NO. 40
CONTRACT NO. 60P93			60P93	