


FINL SURVEY NO.	SURVEYED PLOTTED AREAS CHECKED	BY	DATE

ORIGINAL SURVEY NO.	SURVEYED PLOTTED AREAS CHECKED	BY	DATE

COMPANY NAME: #COMPANY_NAME#
 PROJECT CONTACT:
 CLIENT: 5/17/2012 14:50:08 PM
 DATE PLOTTED: 06/06/12 09:47:43 AM
 PLOT DRIVER: pcfplot
 PEN TABLE: S:\Project_22434.tbl

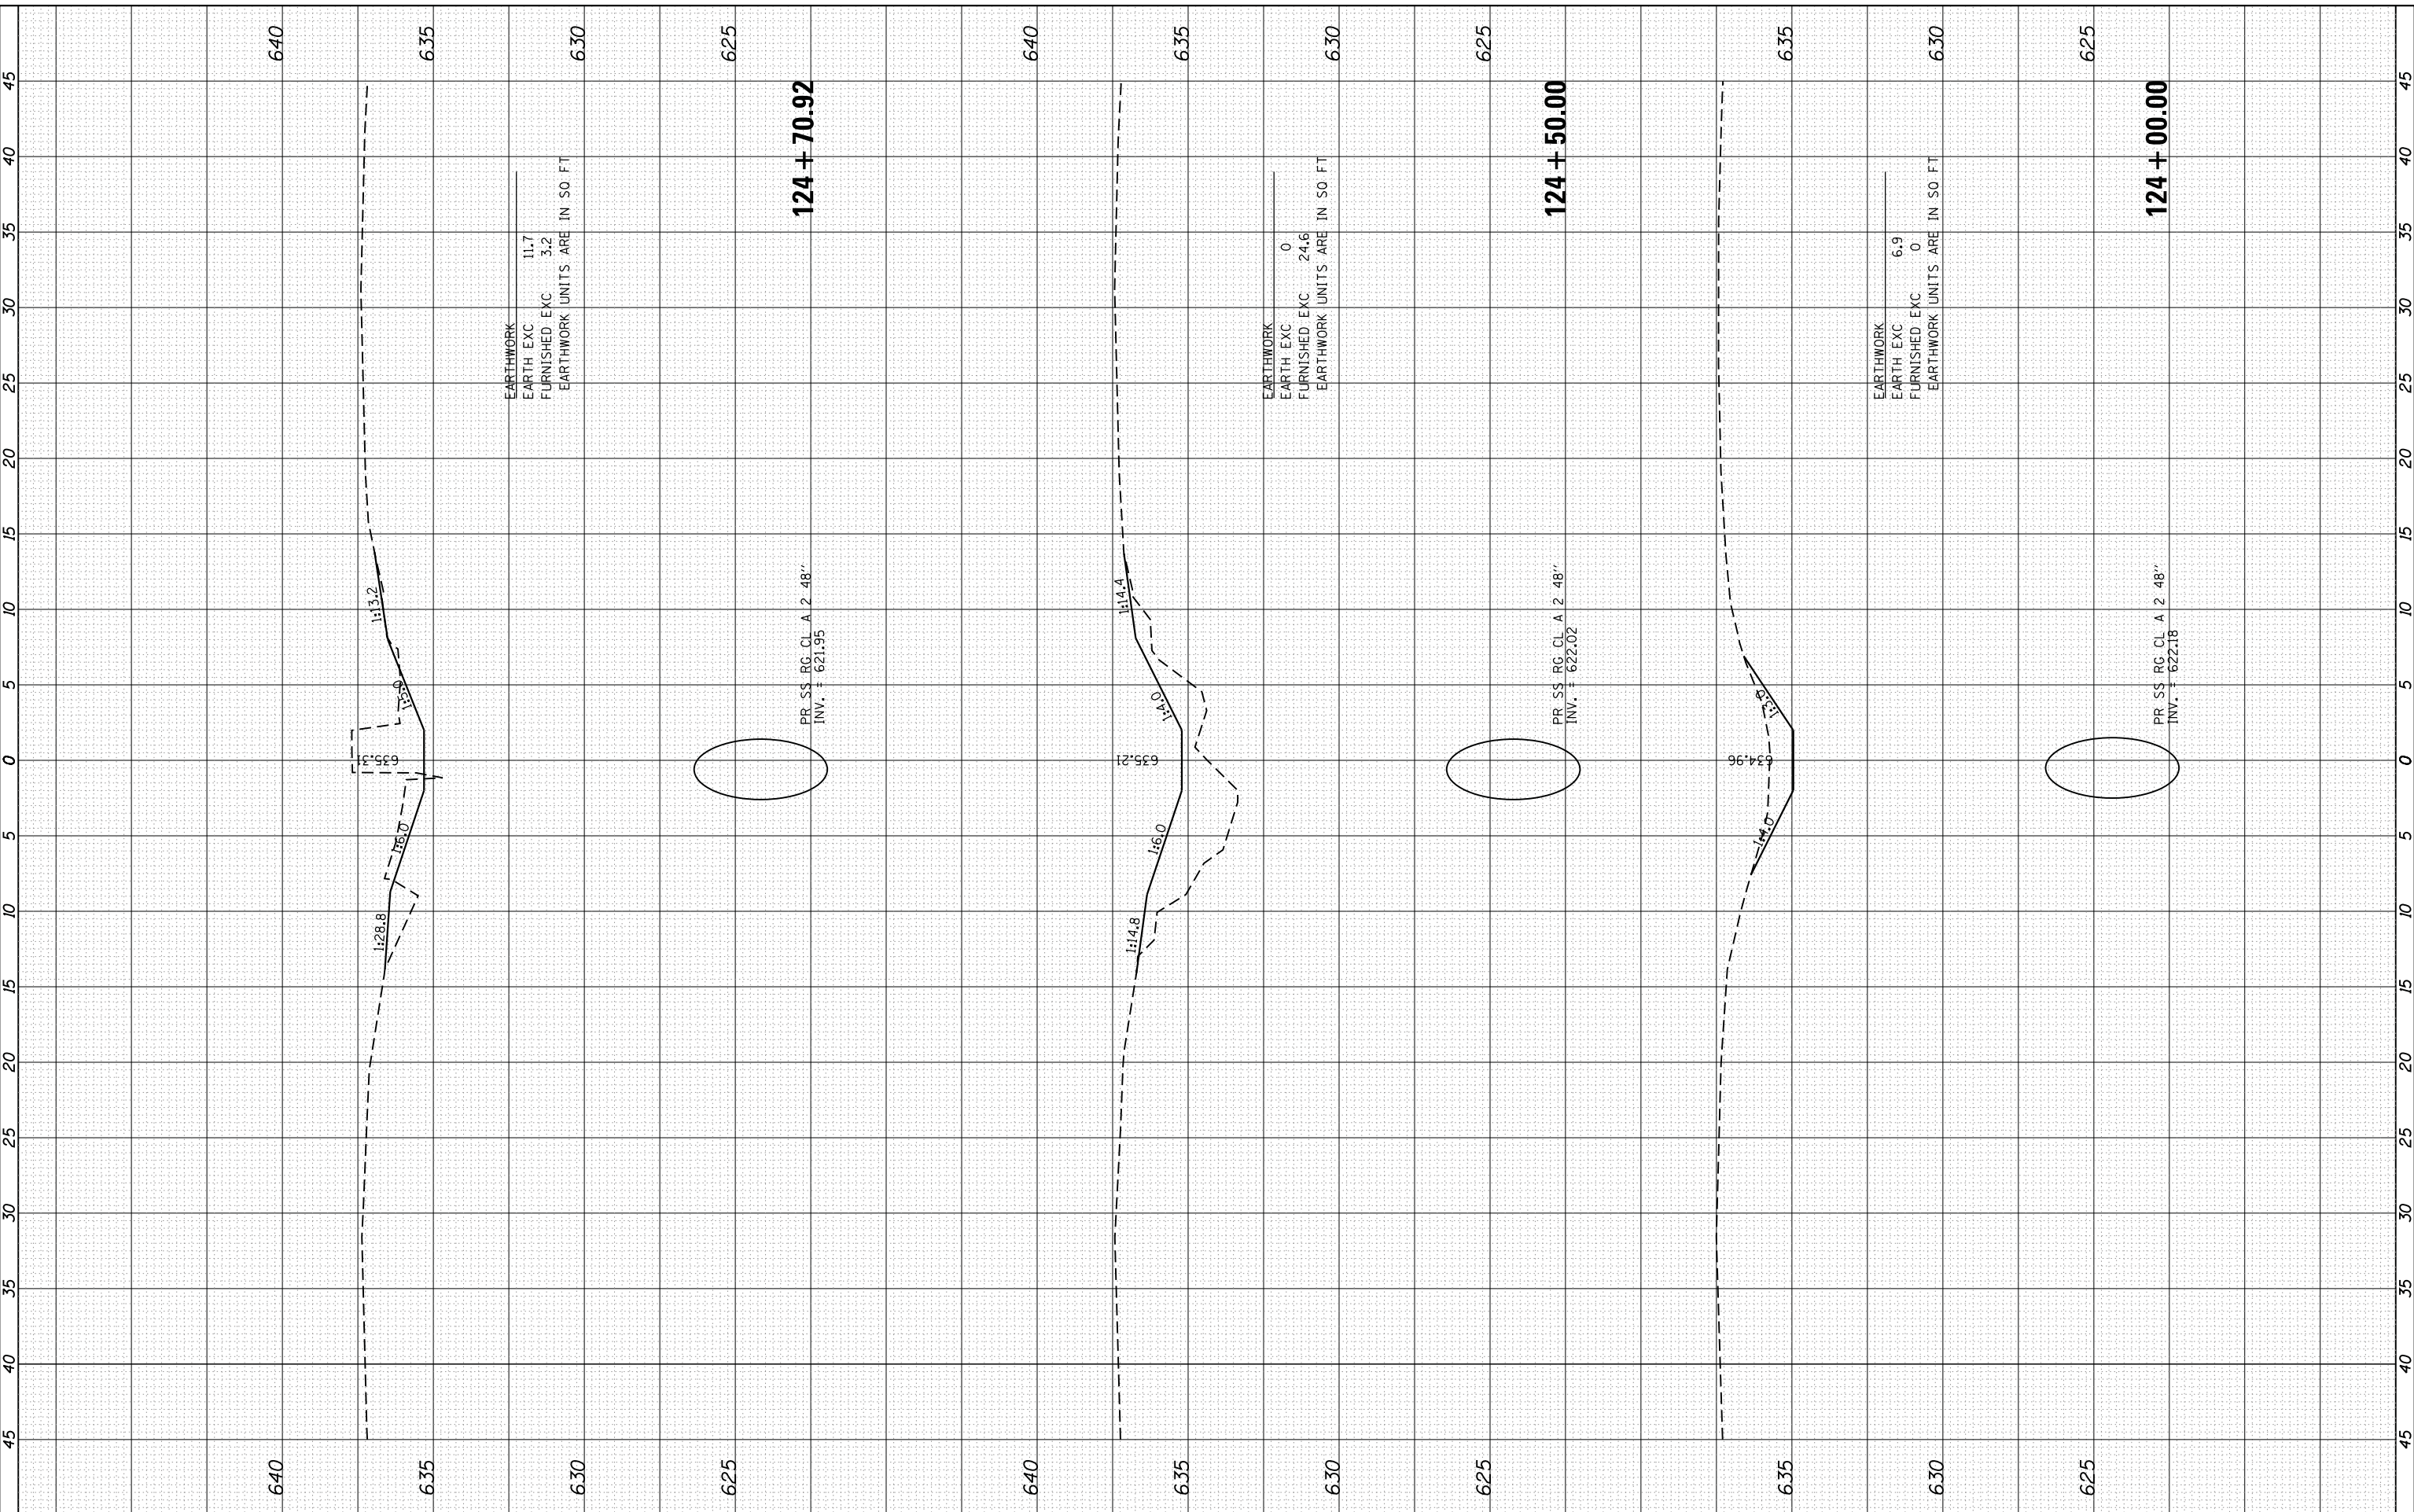

HRGreen.com
 Illinois Professional Design Firm
 #184-001322

USER NAME = mhardn	DESIGNED -	REVISED -
PLOT SCALE = 10H:5V	DRAWN -	REVISED -
PLOT DATE = 5/17/2012	CHECKED -	REVISED -
	DATE = 5/17/12	REVISED -

**STATE OF ILLINOIS
 DEPARTMENT OF TRANSPORTATION**

**CROSS SECTIONS
 ILLINOIS ROUTE 394**

SCALE: 10H:5V SHEET NO. 4 OF 7 SHEETS STA. 124+00.00 TO STA. 124+70.92

F.A. RTE. 332	SECTION 2011-073-T	COUNTY COOK	TOTAL SHEETS 44	SHEET NO. 42
CONTRACT NO. 60P93			FED. ROAD DIST. NO. ILLINOIS FED. AID PROJECT 60P93	