



ROUTE	SECTION	COUNTY	TOTAL SHEETS	SHEET NUMBER
VARIOUS	2012-005 I	VARIOUS	19	10

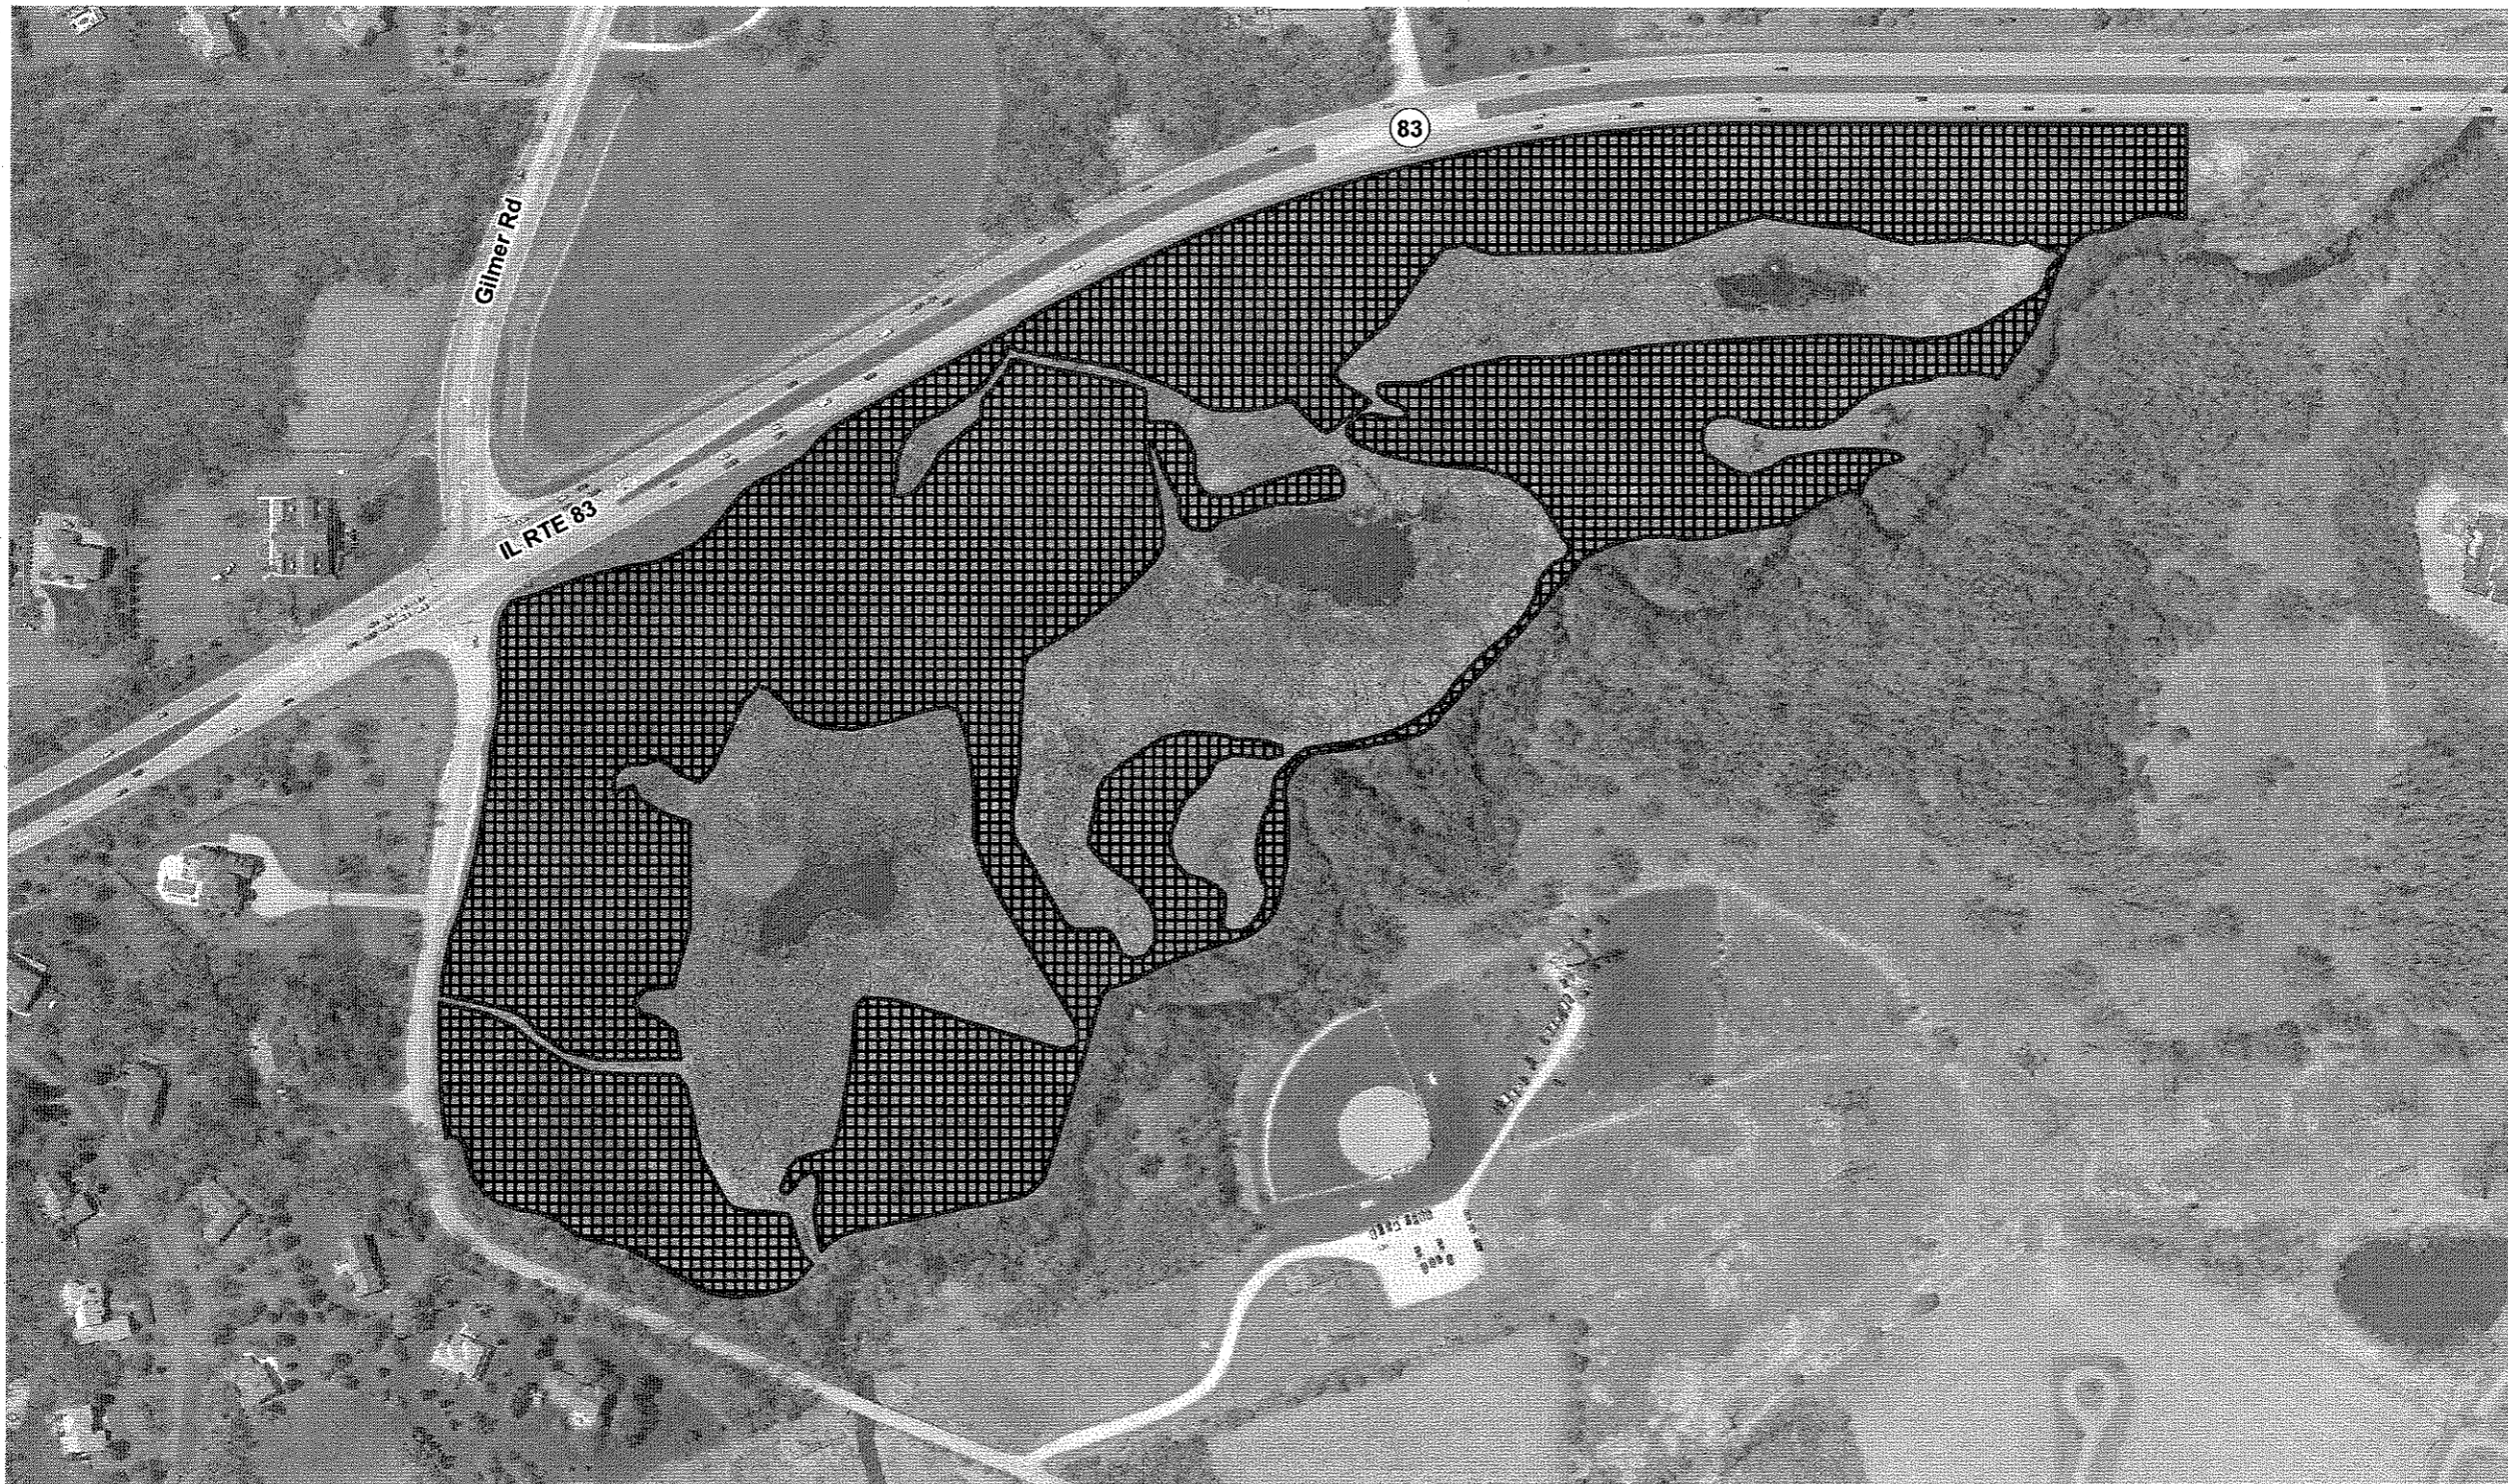

CONTRACT 60T45

SITE LOCATION
 IL RTE 83
 AT GILMER RD.
 TEAM SECTION:
 115 - GRAYSLAKE

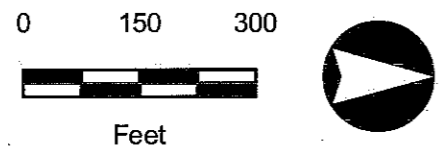

LEGEND

 CONTROL BURN

SUMMARY OF QUANTITIES FOR SHEET 10

PAY ITEM #	DESCRIPTION	UNIT	QUANTITY
XX008487	CONTROL BURN	ACRE	24.5

ILLINOIS DEPARTMENT OF TRANSPORTATION
 NATURAL AREAS MANAGEMENT
 CONTROL BURN PLAN