
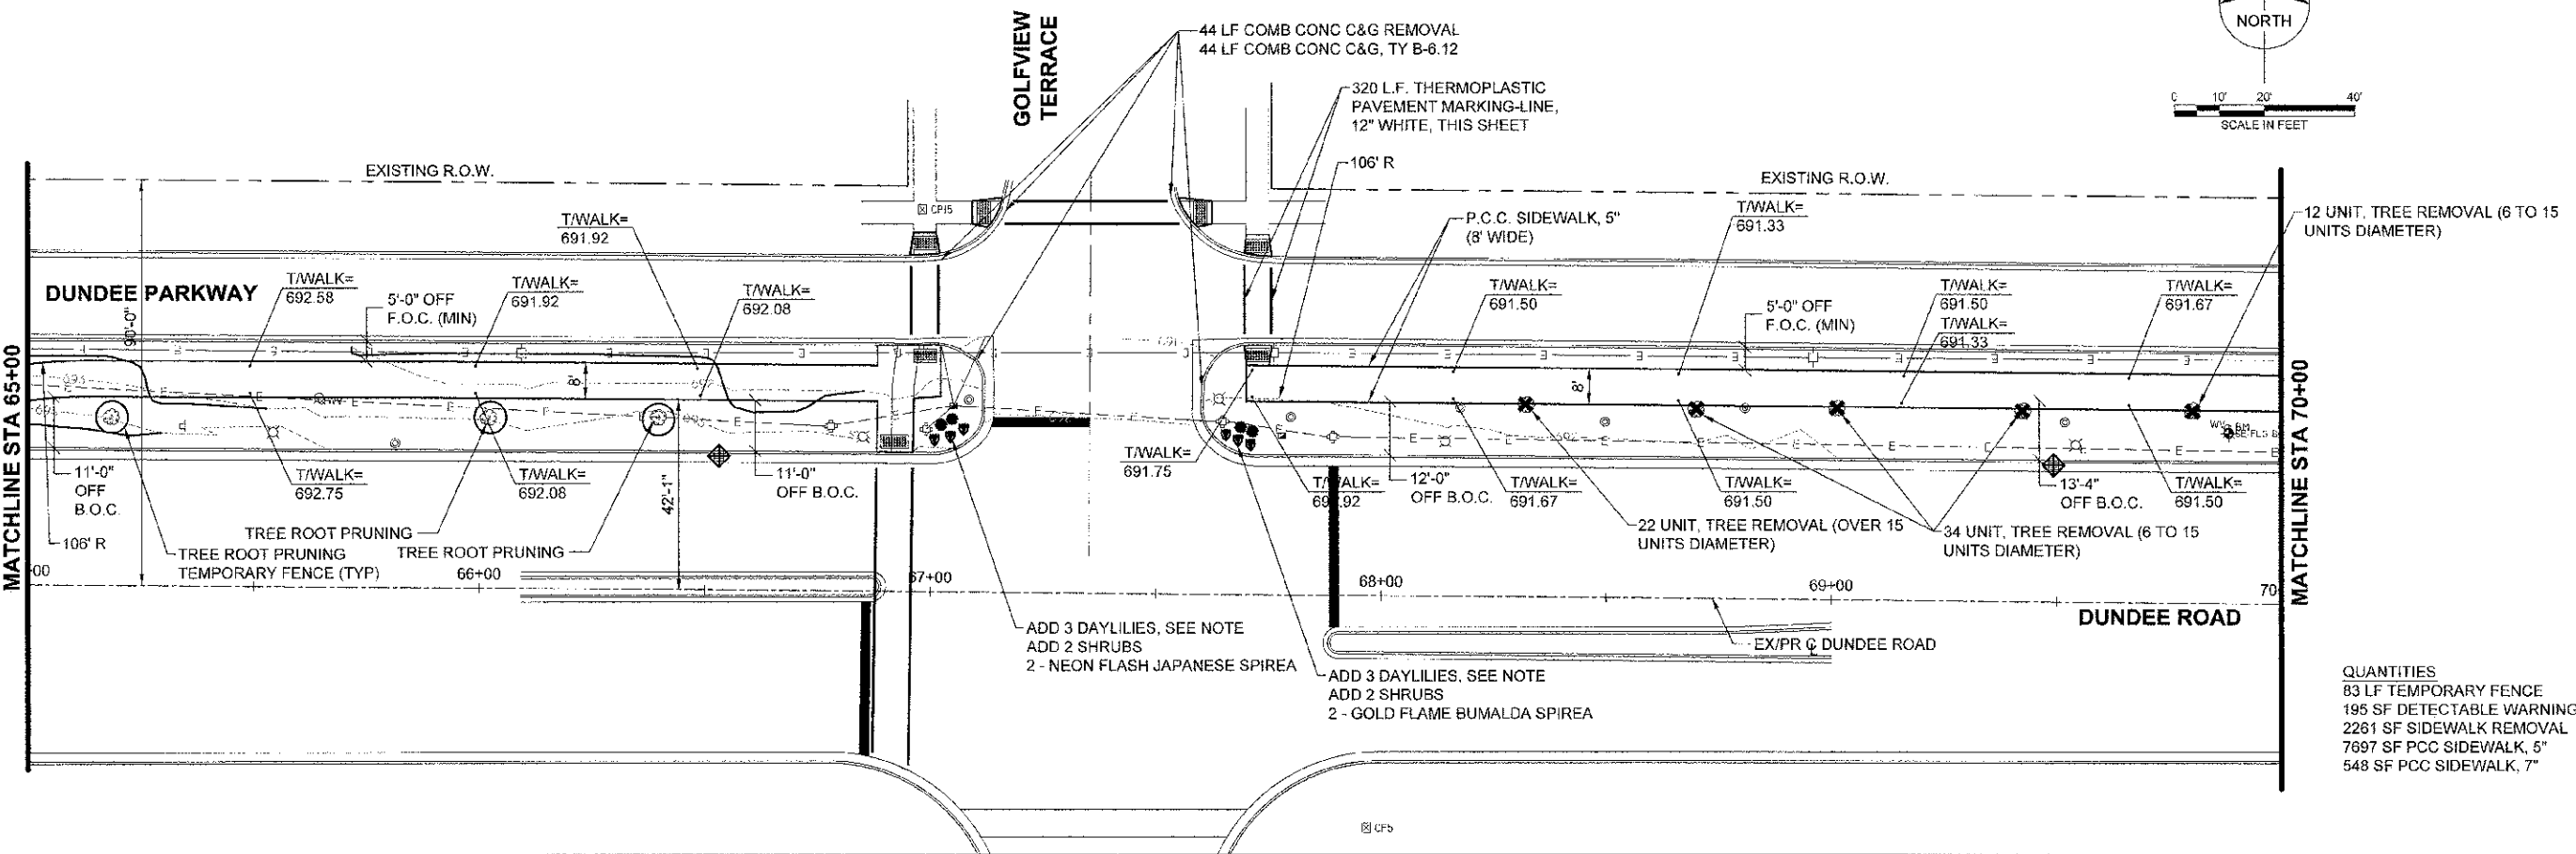


NOTES:
 1. UTILIZE EQUAL QUANTITIES OF THE FOLLOWING FOR DAY LILIES:
 HEMEROCALLIS HAPPY RETURNS (HAPPY RETURNS DAYLILY), 1-GALLON CONTAINER
 HEMEROCALLIS CHICAGO APACHE (CHICAGO APACHE DAYLILY), 1 GALLON CONTAINER
 HEMEROCALLIS ROSEY RETURNS (ROSEY RETURNS DAYLILY), 1-GALLON CONTAINER
 2. THE GENERAL CONTRACTOR IS REQUIRED TO HIRE AN ENVIRONMENTAL FIRM WITH AT LEAST FIVE (5) DOCUMENTED LEAKING UNDERGROUND STORAGE TANK CLEANUPS OR THAT IS PRE-QUALIFIED IN HAZARDOUS WASTE BY THE DEPARTMENT TO REMEDIATE THE SOIL CONTAMINATION AND MONITOR FOR WORKERS PROTECTION.

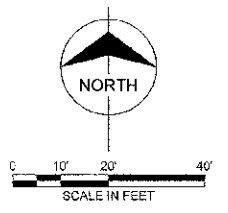

QUANTITIES
 83 LF TEMPORARY FENCE
 195 SF DETECTABLE WARNING
 2261 SF SIDEWALK REMOVAL
 7697 SF PCC SIDEWALK, 5"
 548 SF PCC SIDEWALK, 7"

FILE NAME: I:\Eulfolk_Creek\54363 - Dundee Road Streetscape and Misc. Grant Application\DWG\01\543630003 USER: JCHAVEZ PLOT SCALE: 1"=40' PLOT DATE: 15/08/2010	DESIGNED: TWC	REVISED: 7-26-2012	STATE OF ILLINOIS DEPARTMENT OF TRANSPORTATION PLAN SHEET C003 STA 59+50 TO 70+00 SCALE: 1"=20' SHEET NO 3 OF 6 SHEETS STA. 59+50 TO STA. 70+00	SECTION: 08-30095-DC-SW	COUNTY: COOK	TOTAL SHEETS: 11	SHEET NO: 7
	DRAWN: IWC	REVISED:		CONTRACT NO. 63614			
	CHECKED: AJB	REVISED:		ILLINOIS FED. AID PROJECT			
	DATE: 8-16-2010	REVISED:					