

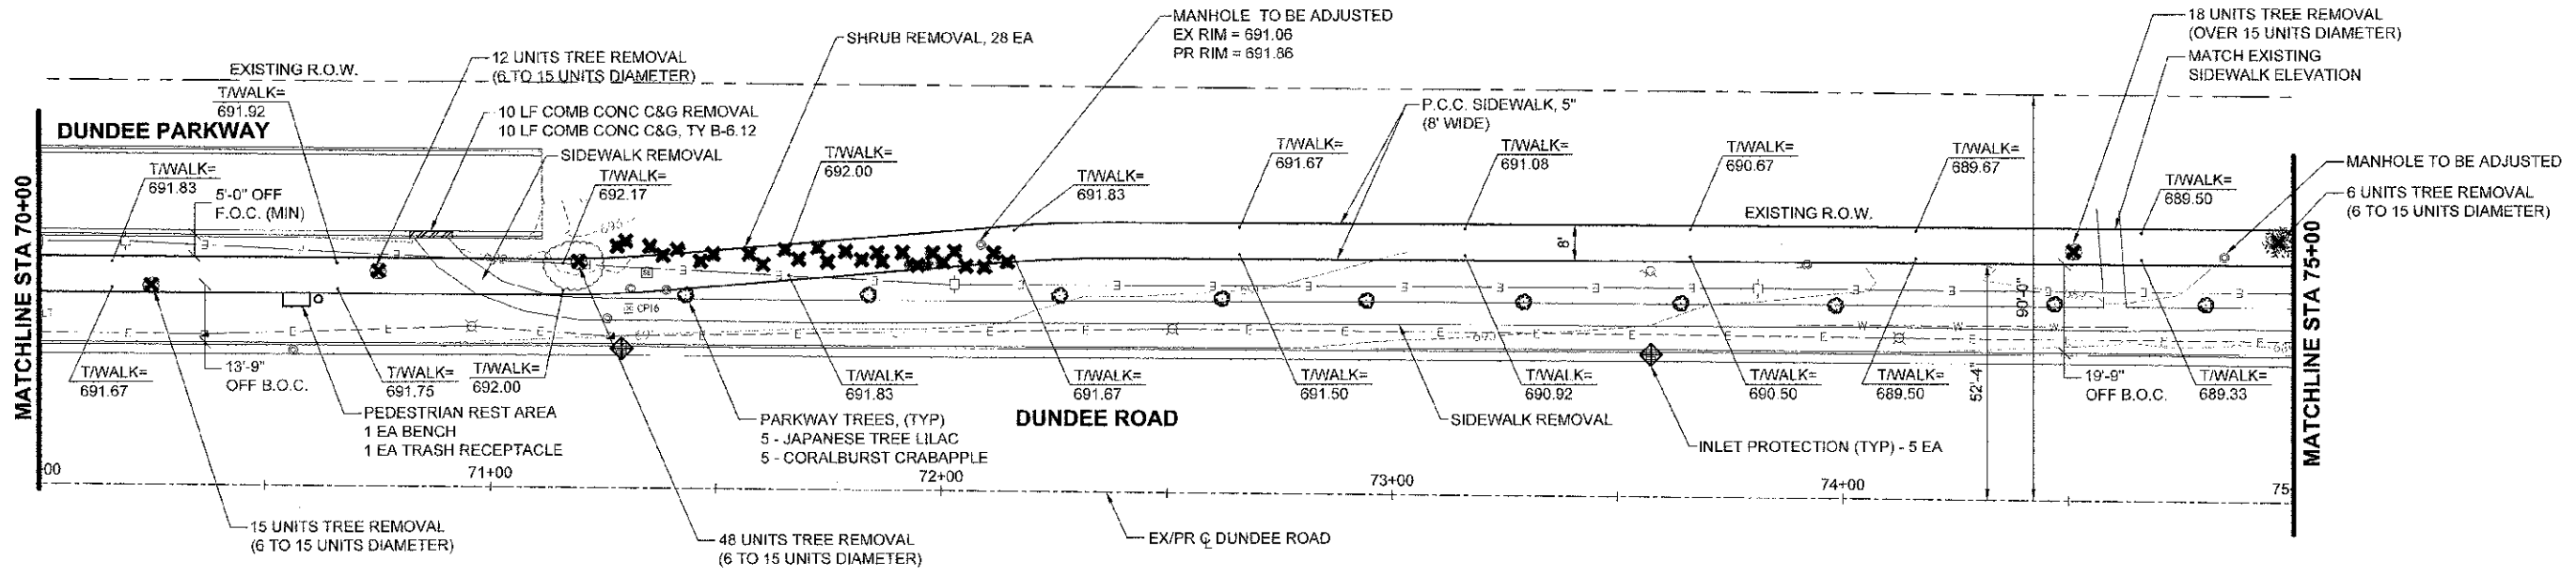


PLAN	NO. 1
DATE	8-16-2010
BY	...
CHECKED	...
DESIGNED	...
IN CHARGE	...

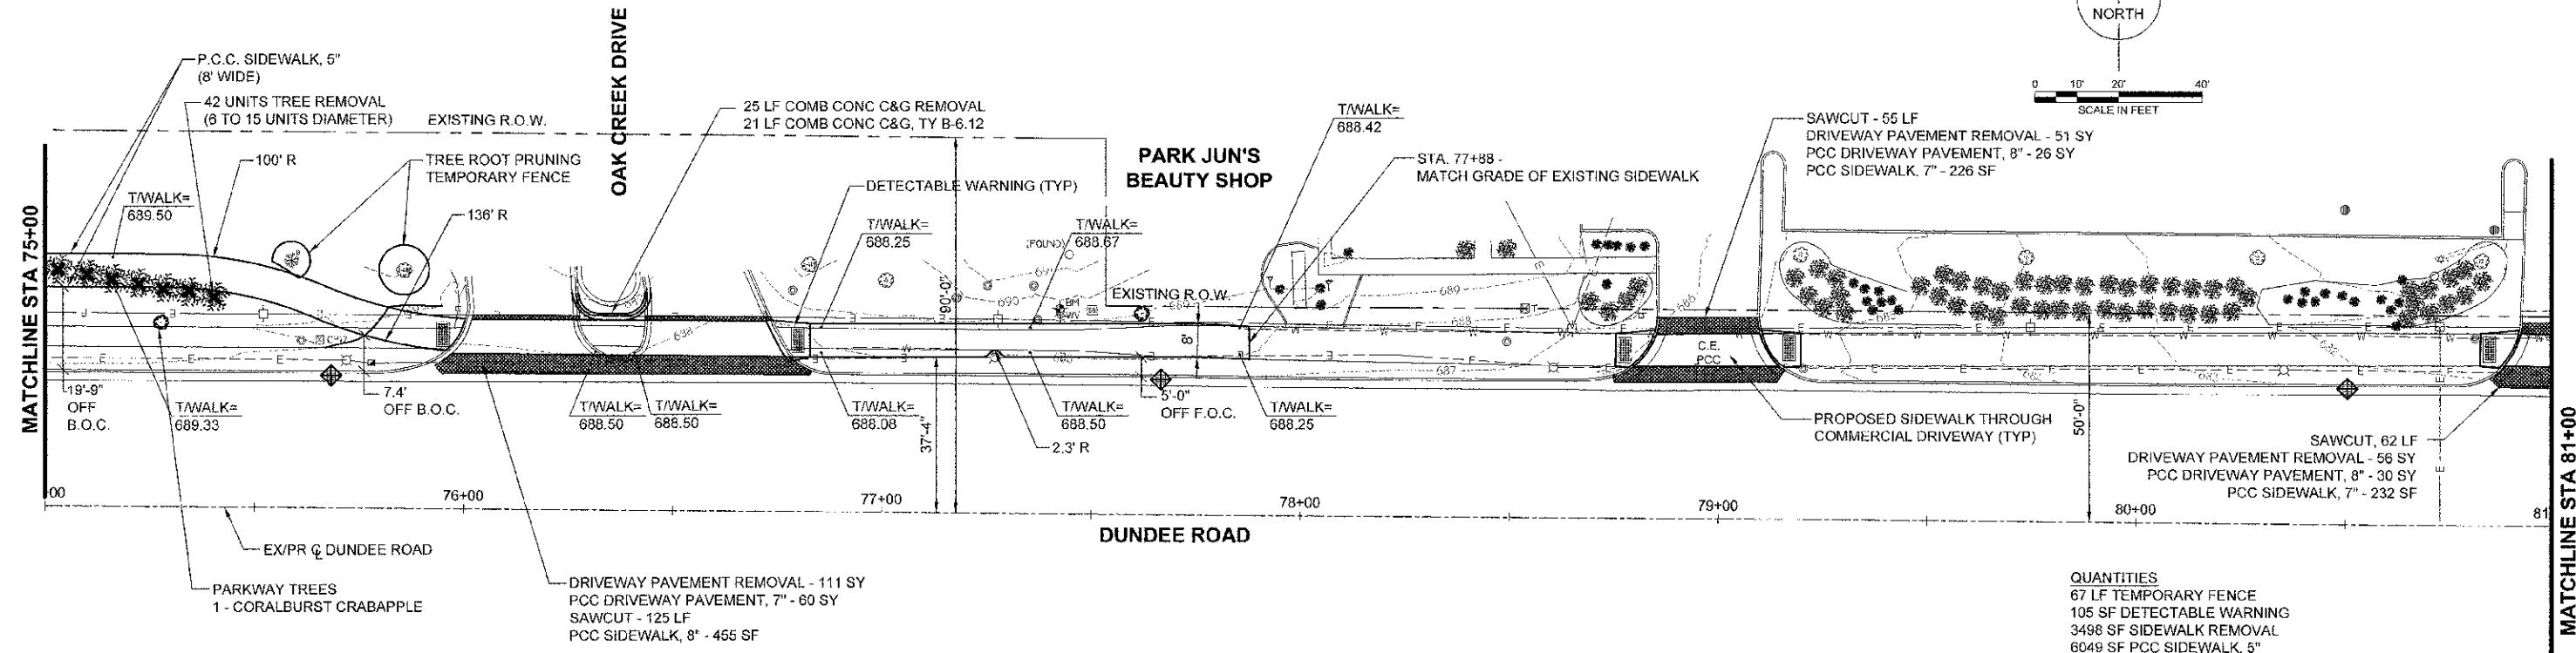

PLAN	NO. 2
DATE	8-16-2010
BY	...
CHECKED	...
DESIGNED	...
IN CHARGE	...

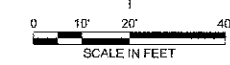

**QUANTITIES**

67 LF TEMPORARY FENCE
105 SF DETECTABLE WARNING
3498 SF SIDEWALK REMOVAL
6049 SF PCC SIDEWALK, 5"
913 SF PCC SIDEWALK, 7"

- NOTES:**
- UTILIZE EQUAL QUANTITIES OF THE FOLLOWING FOR DAY LILIES:  
 HEMEROCALLIS HAPPY RETURNS (HAPPY RETURNS DAYLILY), 1 - GALLON CONTAINER  
 HEMEROCALLIS CHICAGO APACHE (CHICAGO APACHE DAYLILY), 1 - GALLON CONTAINER  
 HEMEROCALLIS ROBY RETURNS (ROBY RETURNS DAYLILY), 1 - GALLON CONTAINER
  - THE GENERAL CONTRACTOR IS REQUIRED TO HIRE AN ENVIRONMENTAL FIRM WITH AT LEAST FIVE (5) DOCUMENTED LEAKING UNDERGROUND STORAGE TANK CLEANUPS OR THAT IS PRE-QUALIFIED IN HAZARDOUS WASTE BY THE DEPARTMENT TO REMEDIATE THE SOIL CONTAMINATION AND MONITOR FOR WORKERS PROTECTION.

PROJECT: Dundee Road  
 SHEET NO.: 4 OF 6 SHEETS  
 DATE: 8-16-2010

DESIGNED	TMC	REVISION	7-26-2012
DRAWN	TMC	REVISION	
CHECKED	AJB	REVISION	
DATE	8-16-2010	REVISION	

**STATE OF ILLINOIS  
 DEPARTMENT OF TRANSPORTATION**

**PLAN SHEET C004  
 STA 70+00 TO 81+00**

SCALE: 1"=20' SHEET NO. 4 OF 6 SHEETS STA. 70+00 TO STA. 77+88

F.A.U. RTE.	SECTION	COUNTY	TOTAL SHEETS	SHEET NO.
1273	08-00095-00-SW	COOK	11	8
CONTRACT NO. 63614				
FED. ROAD DIST. NO. 1 ILLINOIS FED. AID PROJECT				