


NOTES:

1. SEE ALIGNMENT, TIES, AND RIGHT-OF-WAY SHEETS FOR PROPOSED R.O.W. AND EASEMENT LOCATIONS, STATION EQUATIONS, AND CURVE INFORMATION.
2. FOR TRAFFIC SIGNAL REMOVAL AND RELOCATION PLANS, SEE TRAFFIC SIGNAL SHEETS.
3. FOR SIGN REMOVAL AND RELOCATION PLANS, SEE PAVEMENT MARKING AND SIGN SHEETS.

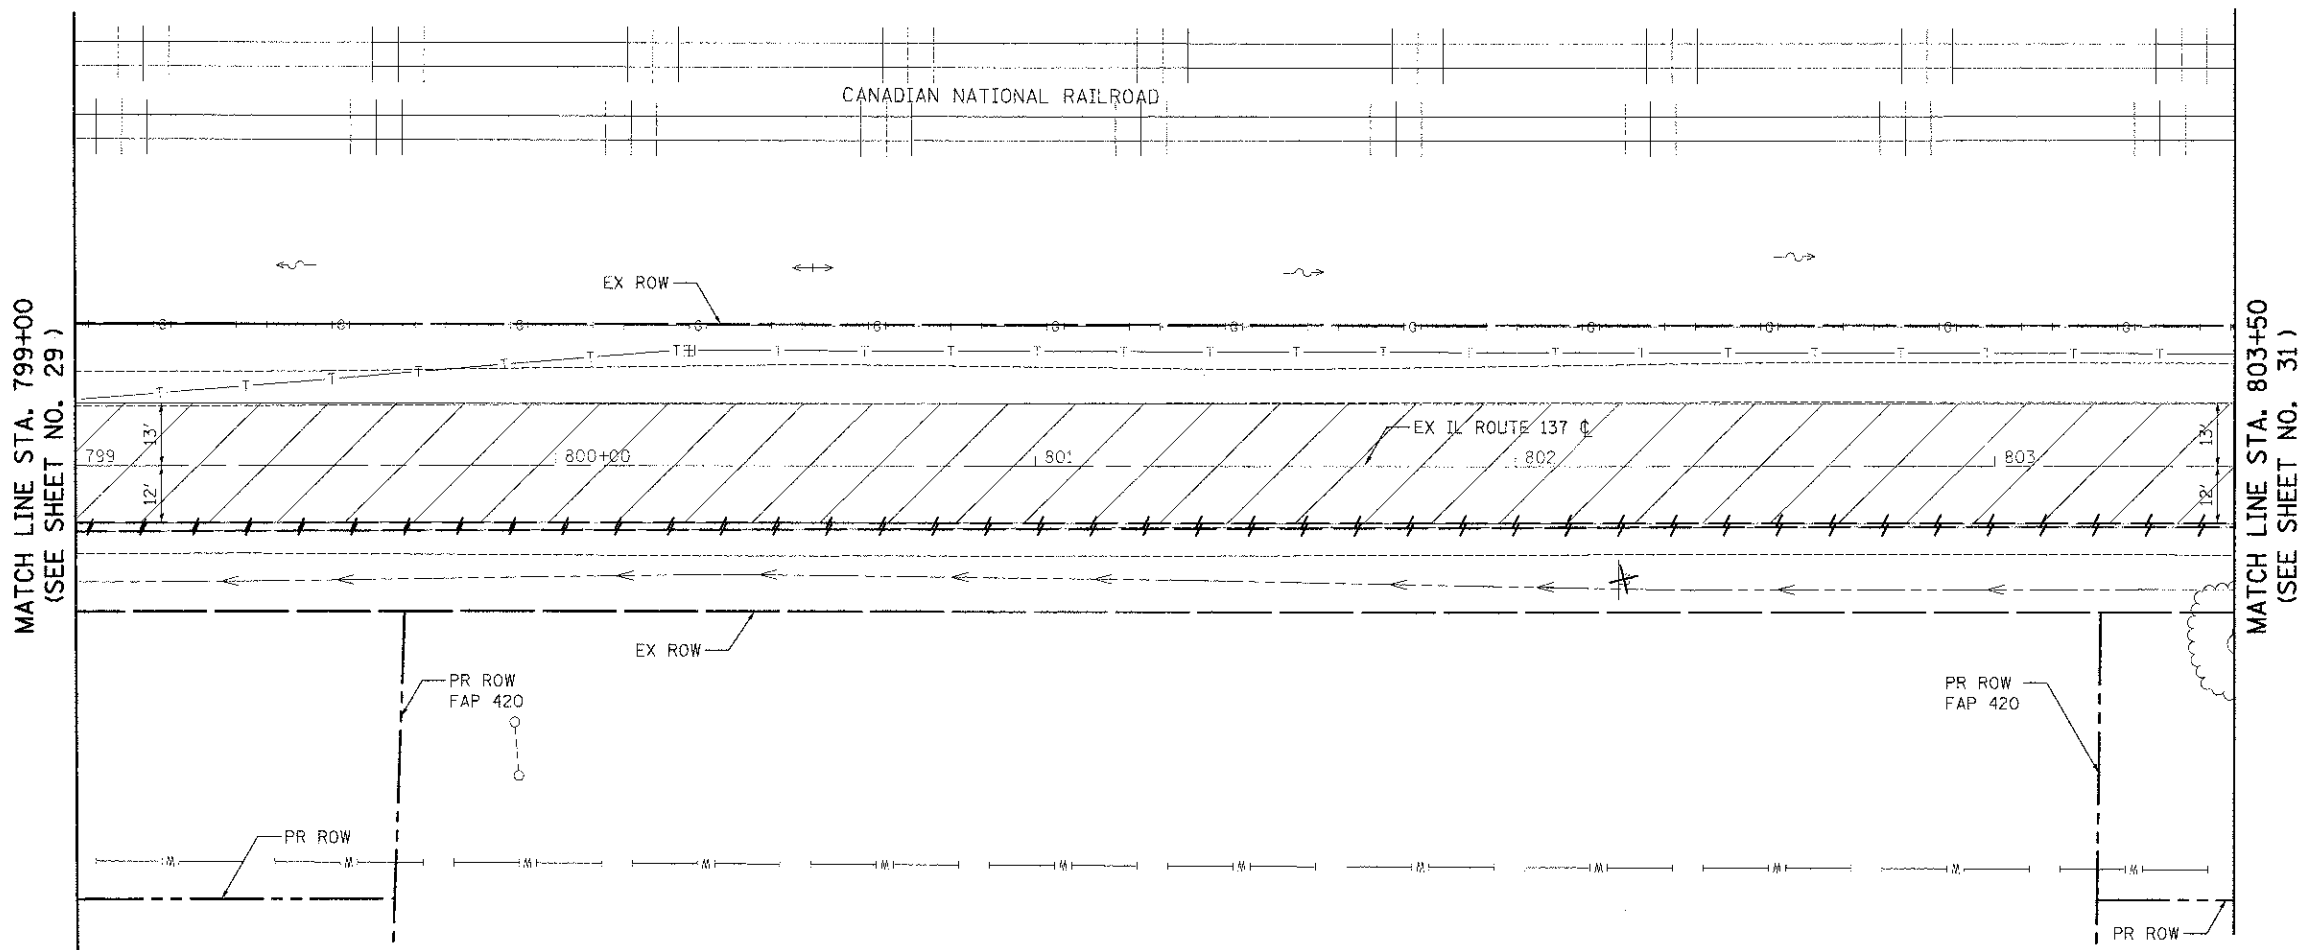

LEGEND

	TREE REMOVAL (SIZE AS NOTED)		PIPE CULVERT OR STORM SEWER REMOVAL
	HOT-MIX ASPHALT SURFACE REMOVAL, 2"		RELOCATE EXISTING LIGHTING UNIT AND REMOVAL OF POLE FOUNDATION
	PAVEMENT REMOVAL OR DRIVEWAY PAVEMENT REMOVAL		COMBINATION CURB AND GUTTER REMOVAL
	REMOVING MANHOLES, CATCH BASINS, OR INLETS		REMOVE SIGN PANEL ASSEMBLY OR RELOCATE SIGN PANEL ASSEMBLY
			FIRE HYDRANT AND VALVE TO BE MOVED

IL ROUTE 137

	USER NAME - ods FILE NAME - N06-Romoveja\2189-shit-rant2 PLOT SCALE = 20.0000 1/2 in. PLOT DATE = 2/2/2012	DESIGNED - JSM DRAWN - JSM CHECKED - DNM DATE - 02/06/12	REVISED - REVISED - REVISED - REVISED -	STATE OF ILLINOIS DEPARTMENT OF TRANSPORTATION	IL ROUTE 137 REMOVAL PLAN	F.A.U. RTE. 198	SECTION 00-00045-00-PV	COUNTY LAKE	TOTAL SHEETS 195	SHEET NO. 30	CONTRACT NO. 63640
	SCALE: 1" = 20' SHEET NO. 10 OF 13 SHEETS STA. 799+00 TO STA. 803+50 FED. ROAD DIST. NO. 1 ILLINOIS FED. AID PROJECT										