


**NOTES:**

1. SEE ALIGNMENT, TIES, AND RIGHT-OF-WAY SHEETS FOR PROPOSED R.O.W. AND EASEMENT LOCATIONS, STATION EQUATIONS, AND CURVE INFORMATION.
2. FOR TRAFFIC SIGNAL REMOVAL AND RELOCATION PLANS, SEE TRAFFIC SIGNAL SHEETS.
3. FOR SIGN REMOVAL AND RELOCATION PLANS, SEE PAVEMENT MARKING AND SIGN SHEETS.
4. STATION/OFFSET CALL-OFFS NOTED WITH (I) ARE DEFINED BY THE PROPOSED IVANHOE ROAD CENTERLINE.

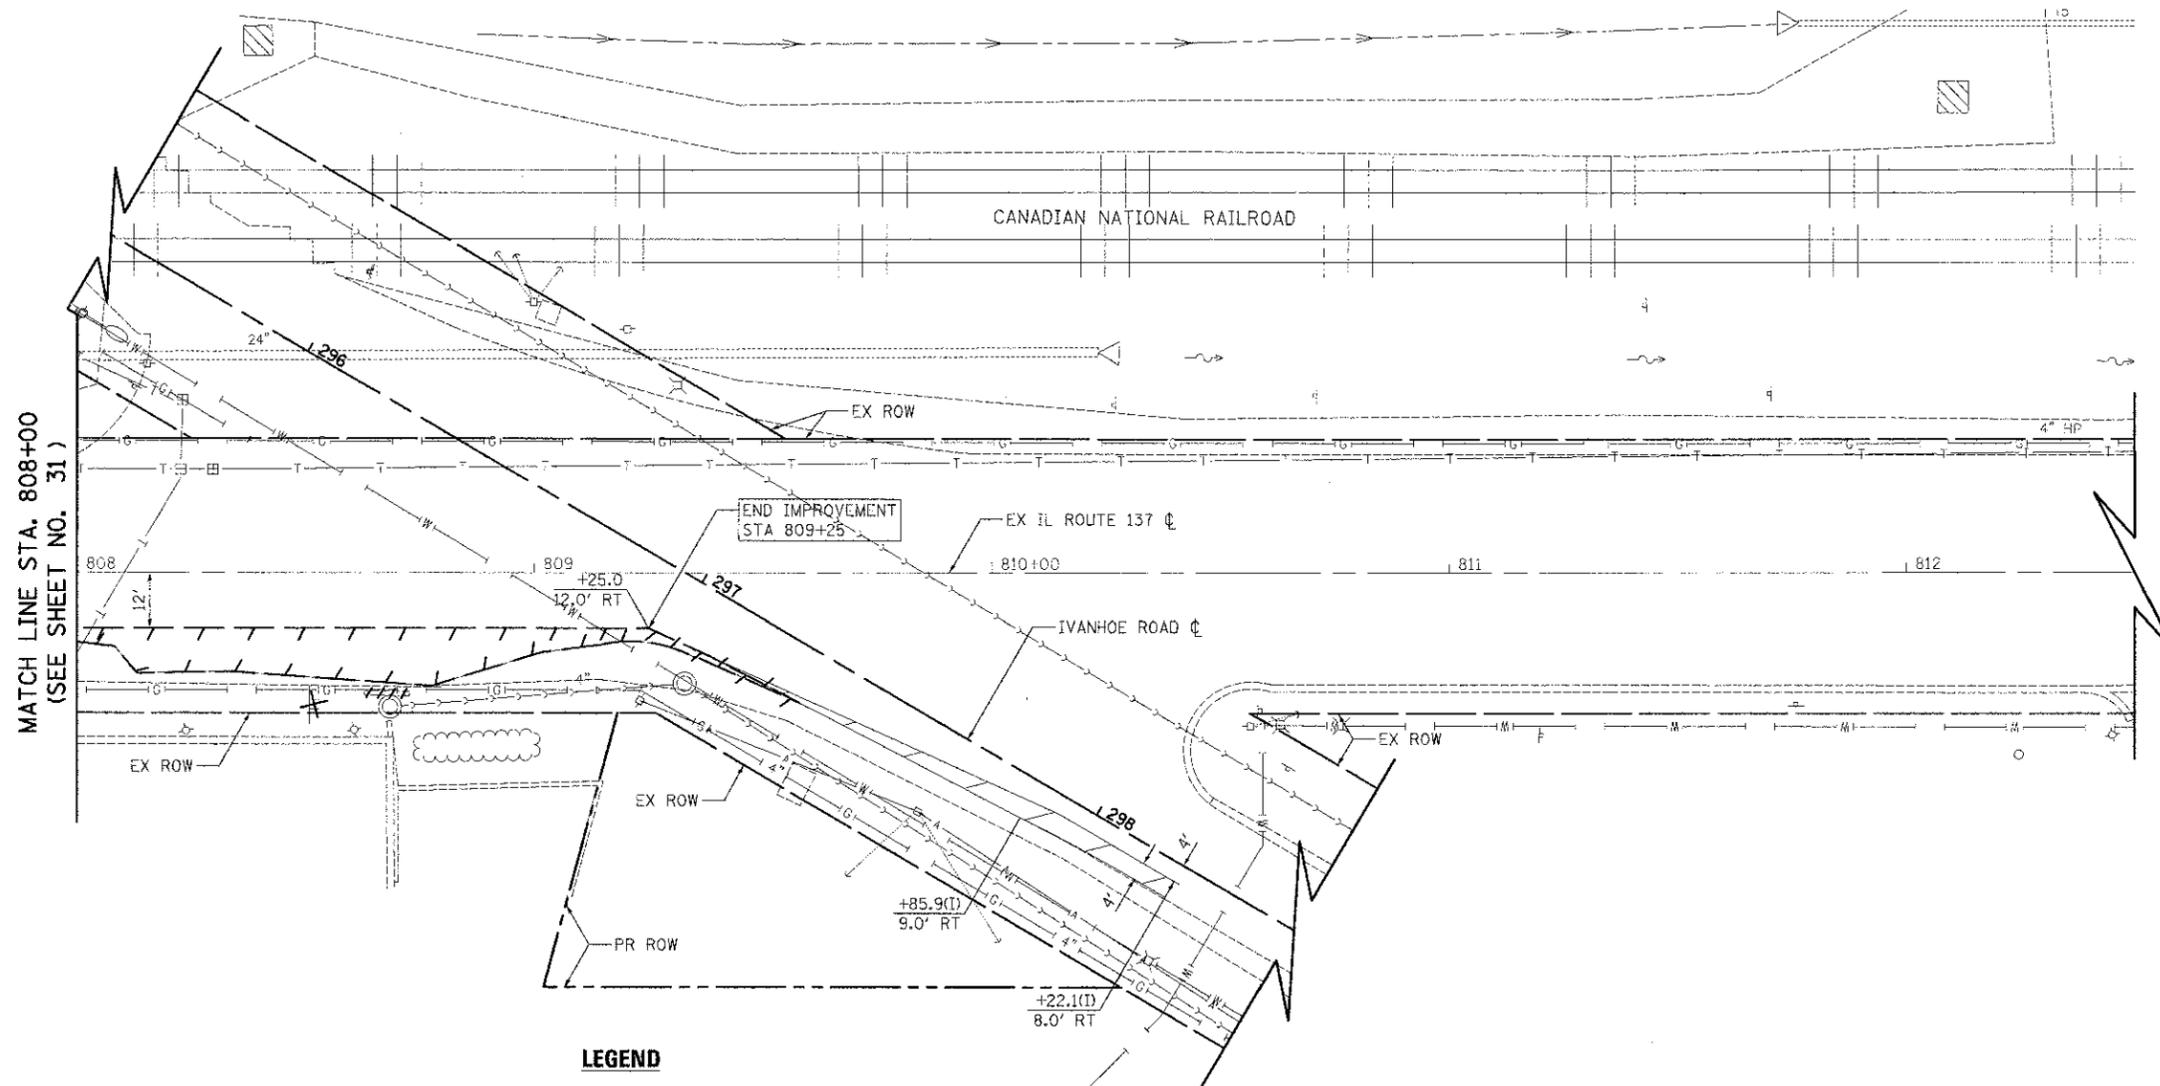

**LEGEND**

- |  |   |  |  |
|--|---|--|--|
|  | TREE REMOVAL (SIZE AS NOTED)                  |  | PIPE CULVERT OR STORM SEWER REMOVAL                            |
|  | HOT-MIX ASPHALT SURFACE REMOVAL, 2"           |  | RELOCATE EXISTING LIGHTING UNIT AND REMOVAL OF POLE FOUNDATION |
|  | PAVEMENT REMOVAL OR DRIVEWAY PAVEMENT REMOVAL |  | COMBINATION CURB AND GUTTER REMOVAL                            |
|  | REMOVING MANHOLES, CATCH BASINS, OR INLETS    |  | REMOVE SIGN PANEL ASSEMBLY OR RELOCATE SIGN PANEL ASSEMBLY     |
|  |   |  | FIRE HYDRANT AND VALVE TO BE MOVED                             |



USER NAME = eds  
 FILE NAME = ... \08-Removals\2189\raft-ent12  
 PLOT SCALE = 20.0000 1/16"  
 PLOT DATE = 2/2/2012

DESIGNED - JSM  
 DRAWN - JSM  
 CHECKED - DNM  
 DATE - 02/06/12

REVISED -  
 REVISED -  
 REVISED -  
 REVISED -

**STATE OF ILLINOIS  
 DEPARTMENT OF TRANSPORTATION**

**IL ROUTE 137  
 REMOVAL PLAN**  
 SCALE: 1" = 20' SHEET NO. 12 OF 13 SHEETS STA. 808+00 TO STA. 812+20

F.A.U. RTE. 196	SECTION 00-00045-00-PV	COUNTY LAKE	TOTAL SHEETS 195	SHEET NO. 32
CONTRACT NO. 63640				
FED. ROAD DIST. NO. 1 ILLINOIS FED. AID PROJECT				