


**NOTES:**

- PROPOSED WIDENING (IL ROUTE 120):  
 -HOT-MIX ASPHALT SURFACE COURSE, MIX "D", N70, 1 1/2"  
 -HOT-MIX ASPHALT BASE COURSE, 11"  
 -AGGREGATE SUBGRADE 12"
- PROPOSED RESURFACING:  
 -HOT-MIX ASPHALT SURFACE REMOVAL, 1 1/2"  
 -HOT-MIX ASPHALT SURFACE COURSE, MIX "D", N70, 1 1/2"  
 -LEVELING BINDER (MACHINE METHOD), N70, VARIABLE DEPTH
- HMA MULTI-USE PATH:  
 -HOT-MIX ASPHALT SURFACE COURSE, MIX "D", N50, 3"  
 -SUBBASE GRANULAR MATERIAL, TYPE B 6"

- TRANSITIONAL CURB FROM B-6.24 TO MATCH EXISTING OVER 10'. PAID FOR AS "COMBINATION CONCRETE CURB AND GUTTER, TYPE B-6.24"
- SEE ALIGNMENT, TIES, AND RIGHT-OF-WAY SHEETS FOR PROPOSED R.O.W. AND EASEMENT LOCATIONS, STATION EQUATIONS, AND CURVE INFORMATION.

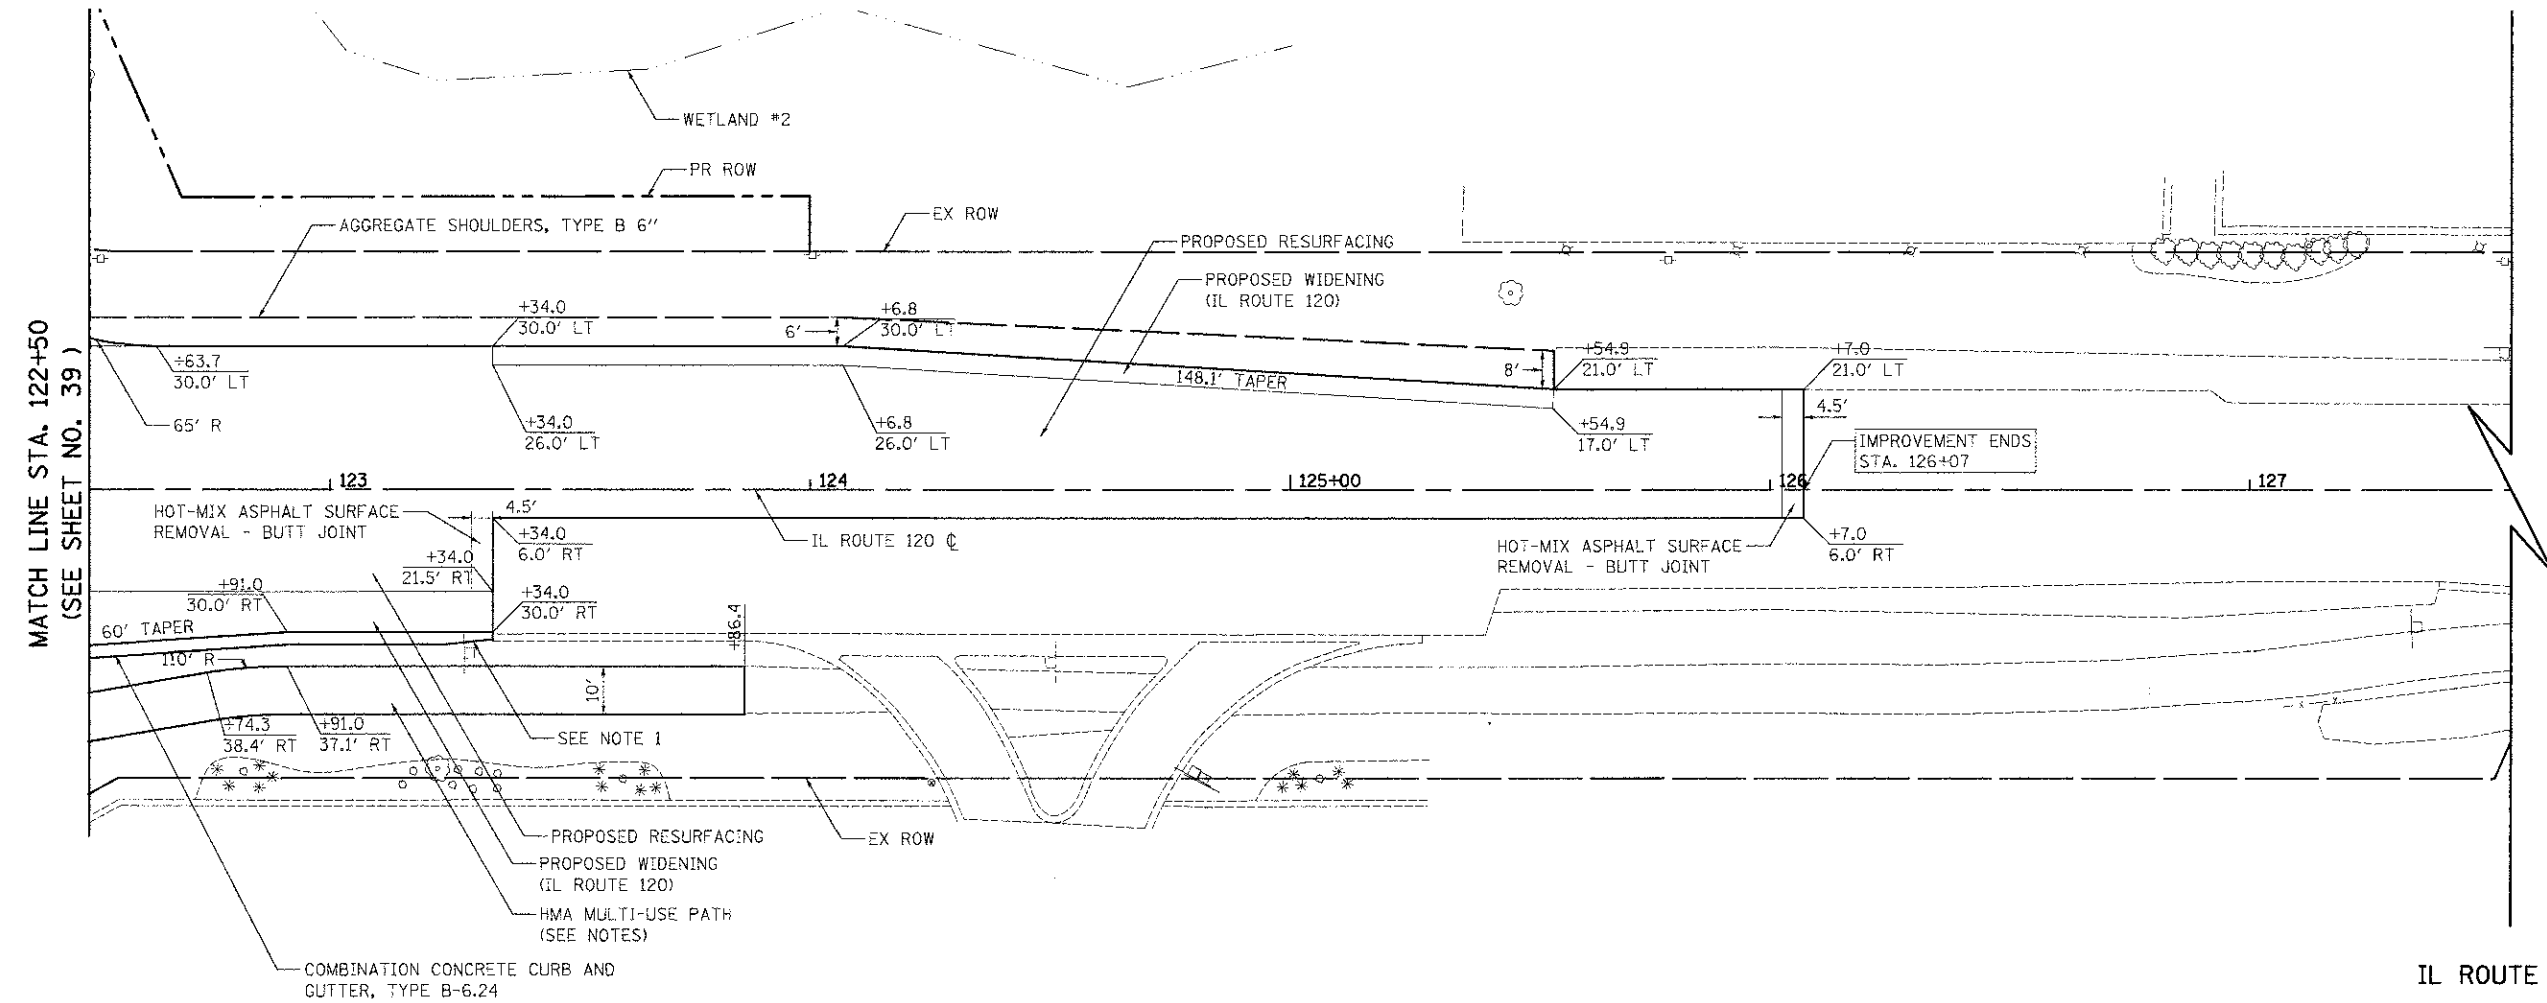

IL ROUTE 120

	USER NAME: eds	DESIGNED: JSM	REVISED: -	<b>STATE OF ILLINOIS</b> <b>DEPARTMENT OF TRANSPORTATION</b>	<b>IL ROUTE 120</b> <b>PLAN</b>		F.A.U. RTE.: 198	SECTION: 00-00045-00-PV	COUNTY: LAKE	TOTAL SHEETS: 195	SHEET NO.: 46	
	FILE NAME: ...2189_sht_p1npr-f13.dgn	DRAWN: JSM	REVISED: -		SCALE: 1" = 20'	SHEET NO. 13 OF 13 SHEETS	STA. 199+40 TO STA. 123+34	FED. ROAD DIST. NO. 1	ILLINOIS FED. AID PROJECT	CONTRACT NO. 63640		
	PLOT SCALE: 20.0000% / 1" = 20'	CHECKED: DNM	REVISED: -									
	PLOT DATE: 2/2/2012	DATE: 02/06/12	REVISED: -									