


SURVEYED BY DATE  
 NO. 1 BOOK  
 NO. 2 BOOK  
SURVEYED BY DATE  
 NO. 1 BOOK  
 NO. 2 BOOK  
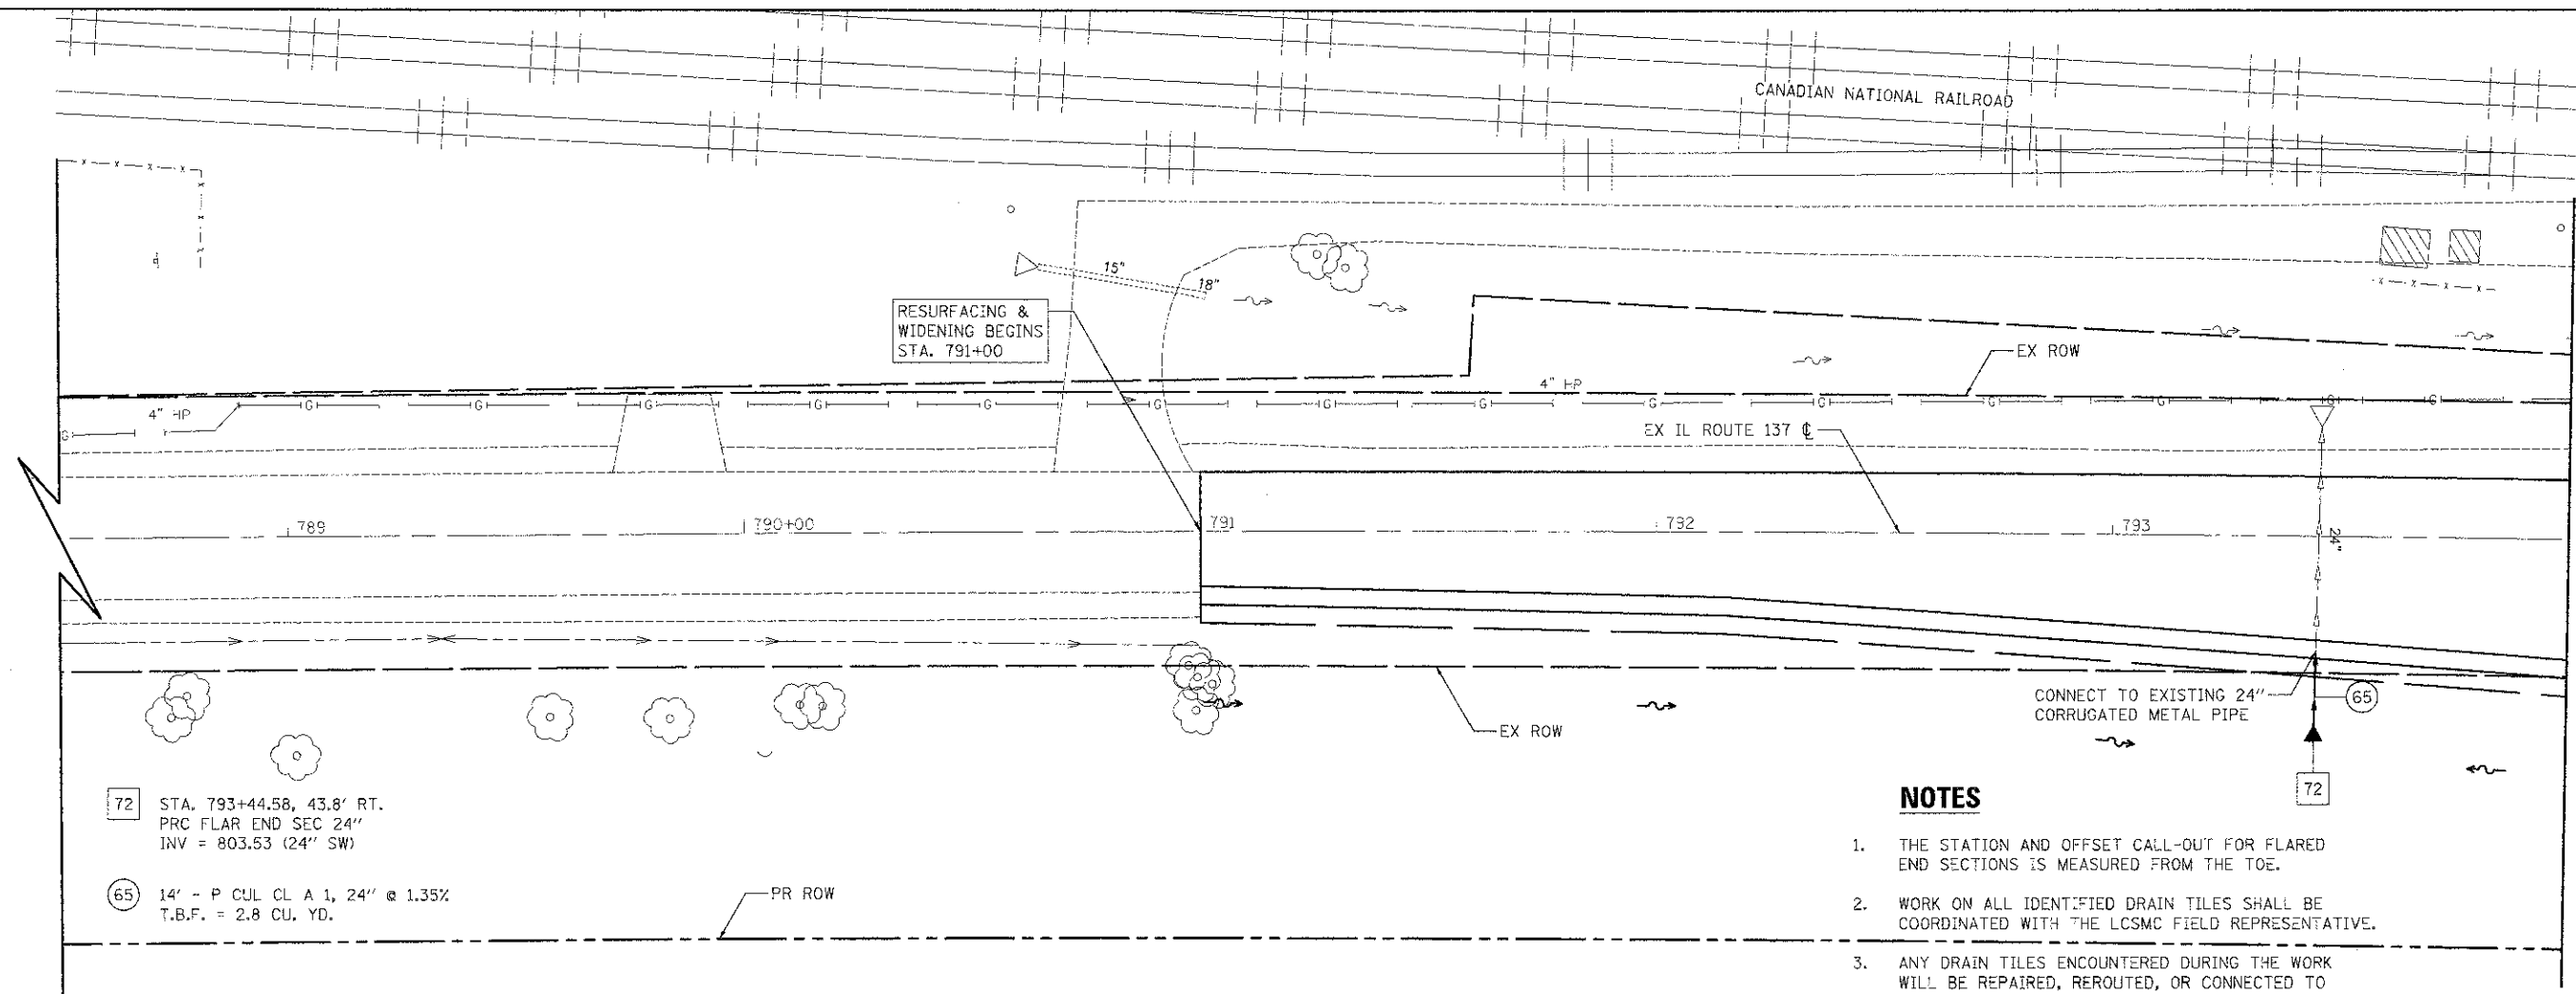


72 STA. 793+44.58, 43.8' RT.  
 PRC FLAR END SEC 24"  
 INV = 803.53 (24" SW)  
 65 14' - P CUL CL A 1, 24" @ 1.35%  
 T.B.F. = 2.8 CU. YD.

**NOTES**

1. THE STATION AND OFFSET CALL-OUT FOR FLARED END SECTIONS IS MEASURED FROM THE TOE.
2. WORK ON ALL IDENTIFIED DRAIN TILES SHALL BE COORDINATED WITH THE LCSMC FIELD REPRESENTATIVE.
3. ANY DRAIN TILES ENCOUNTERED DURING THE WORK WILL BE REPAIRED, REROUTED, OR CONNECTED TO THE STORM SEWER SYSTEM, AS APPROPRIATE, TO MAINTAIN DRAINAGE. FOR EACH DRAIN TILE ENCOUNTERED, REPORT TO THE LCSMC THE LOCATION, SIZE, MATERIAL, CONDITION, AMOUNT OF FLOW, DIRECTION OF FLOW, AND DEPTH OF COVER.
4. SEE DETAIL "B" OF STANDARD BD-7 (DETAIL OF STORM SEWER CONNECTION TO EXISTING SEWER) FOR COLLAR DETAILS.

MATCH LINE STA. 794+00  
(SEE SHEET NO. 70)

IL ROUTE 137

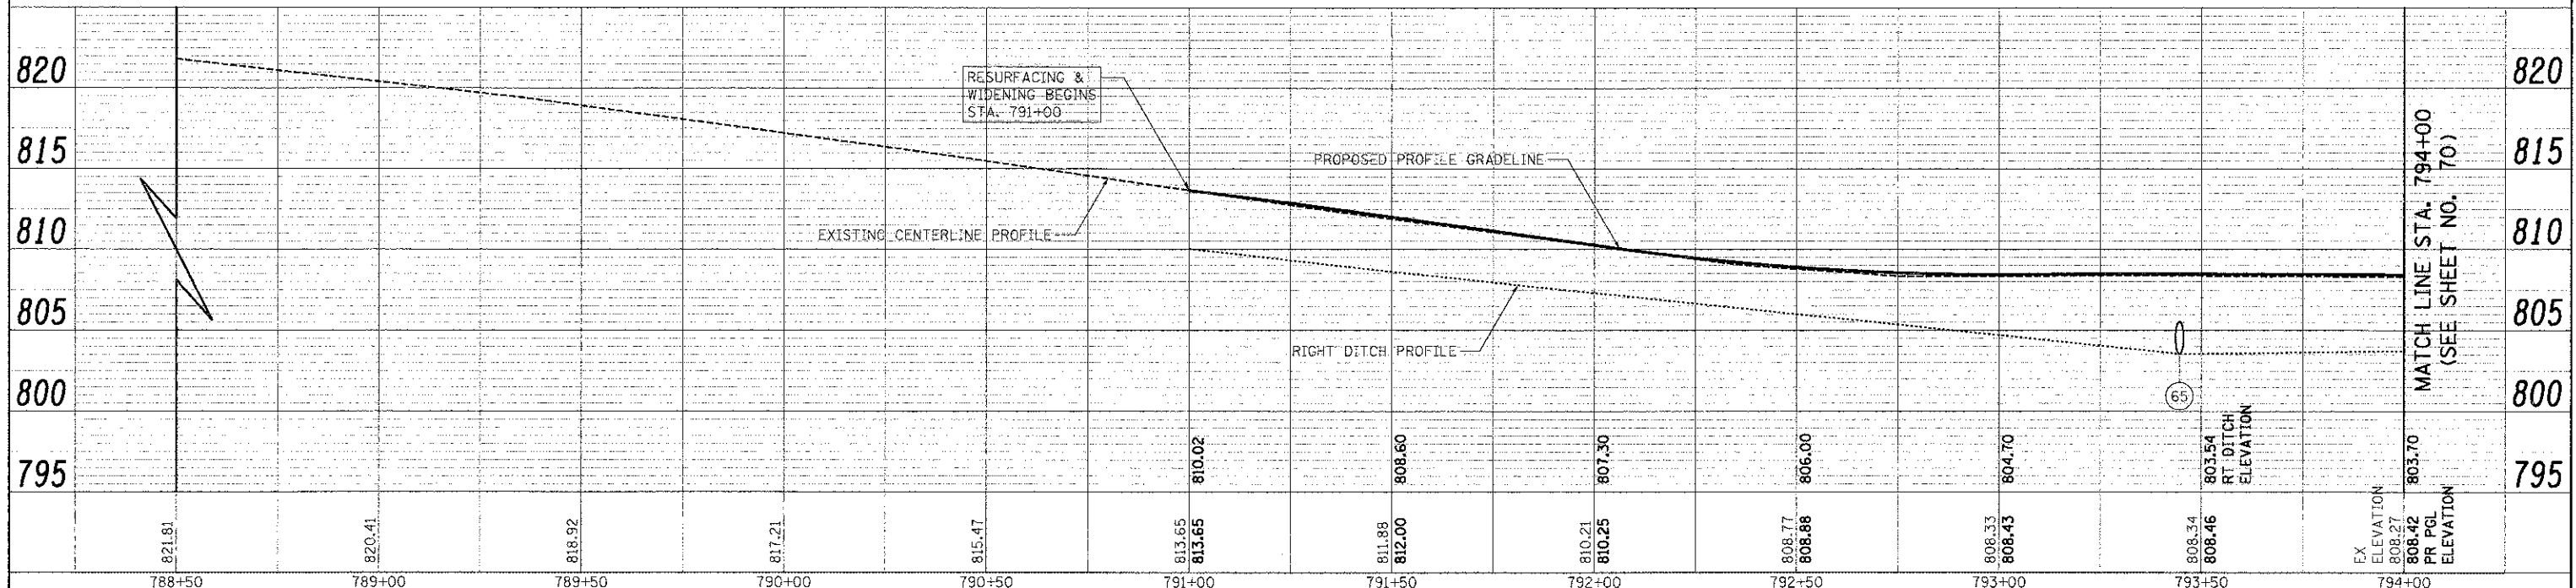

MATCH LINE STA. 794+00  
(SEE SHEET NO. 70)



USER NAME = eds  
 FILE NAME = \\2199-shr-draw-08.dgn  
 PLOT SCALE = 20.0000' / 1"  
 PLOT DATE = 2/2/2012  
 DESIGNED - MJP  
 DRAWN - MJP  
 CHECKED - DNM  
 DATE - 02/06/12  
 REVISED -  
 REVISED -  
 REVISED -  
 REVISED -

**STATE OF ILLINOIS**  
**DEPARTMENT OF TRANSPORTATION**

**IL ROUTE 137**  
**DRAINAGE AND UTILITIES**

SCALE: 1" = 20'  
 SHEET NO. 8 OF 15 SHEETS : STA. 791+00 TO STA. 794+00

F.A.U. RTE. 198	SECTION 00-00045-00-PV	COUNTY LAKE	TOTAL SHEETS 195	SHEET NO. 69
FED. ROAD DIST. NO. 1 ILLINOIS FED. AID PROJECT			CONTRACT NO. 63640	