



NOTES

1. WORK ON ALL IDENTIFIED DRAIN TILES SHALL BE COORDINATED WITH THE LCSMC FIELD REPRESENTATIVE.
2. ANY DRAIN TILES ENCOUNTERED DURING THE WORK WILL BE REPAIRED, REROUTED, OR CONNECTED TO THE STORM SEWER SYSTEM, AS APPROPRIATE, TO MAINTAIN DRAINAGE. FOR EACH DRAIN TILE ENCOUNTERED, REPORT TO THE LCSMC THE LOCATION, SIZE, MATERIAL, CONDITION, AMOUNT OF FLOW, DIRECTION OF FLOW, AND DEPTH OF COVER.
3. STRUCTURES CALLED OFF WITH "RD" ARE RESTRICTED DEPTH STRUCTURES THAT WILL REQUIRE A FLAT SLAB TOP.

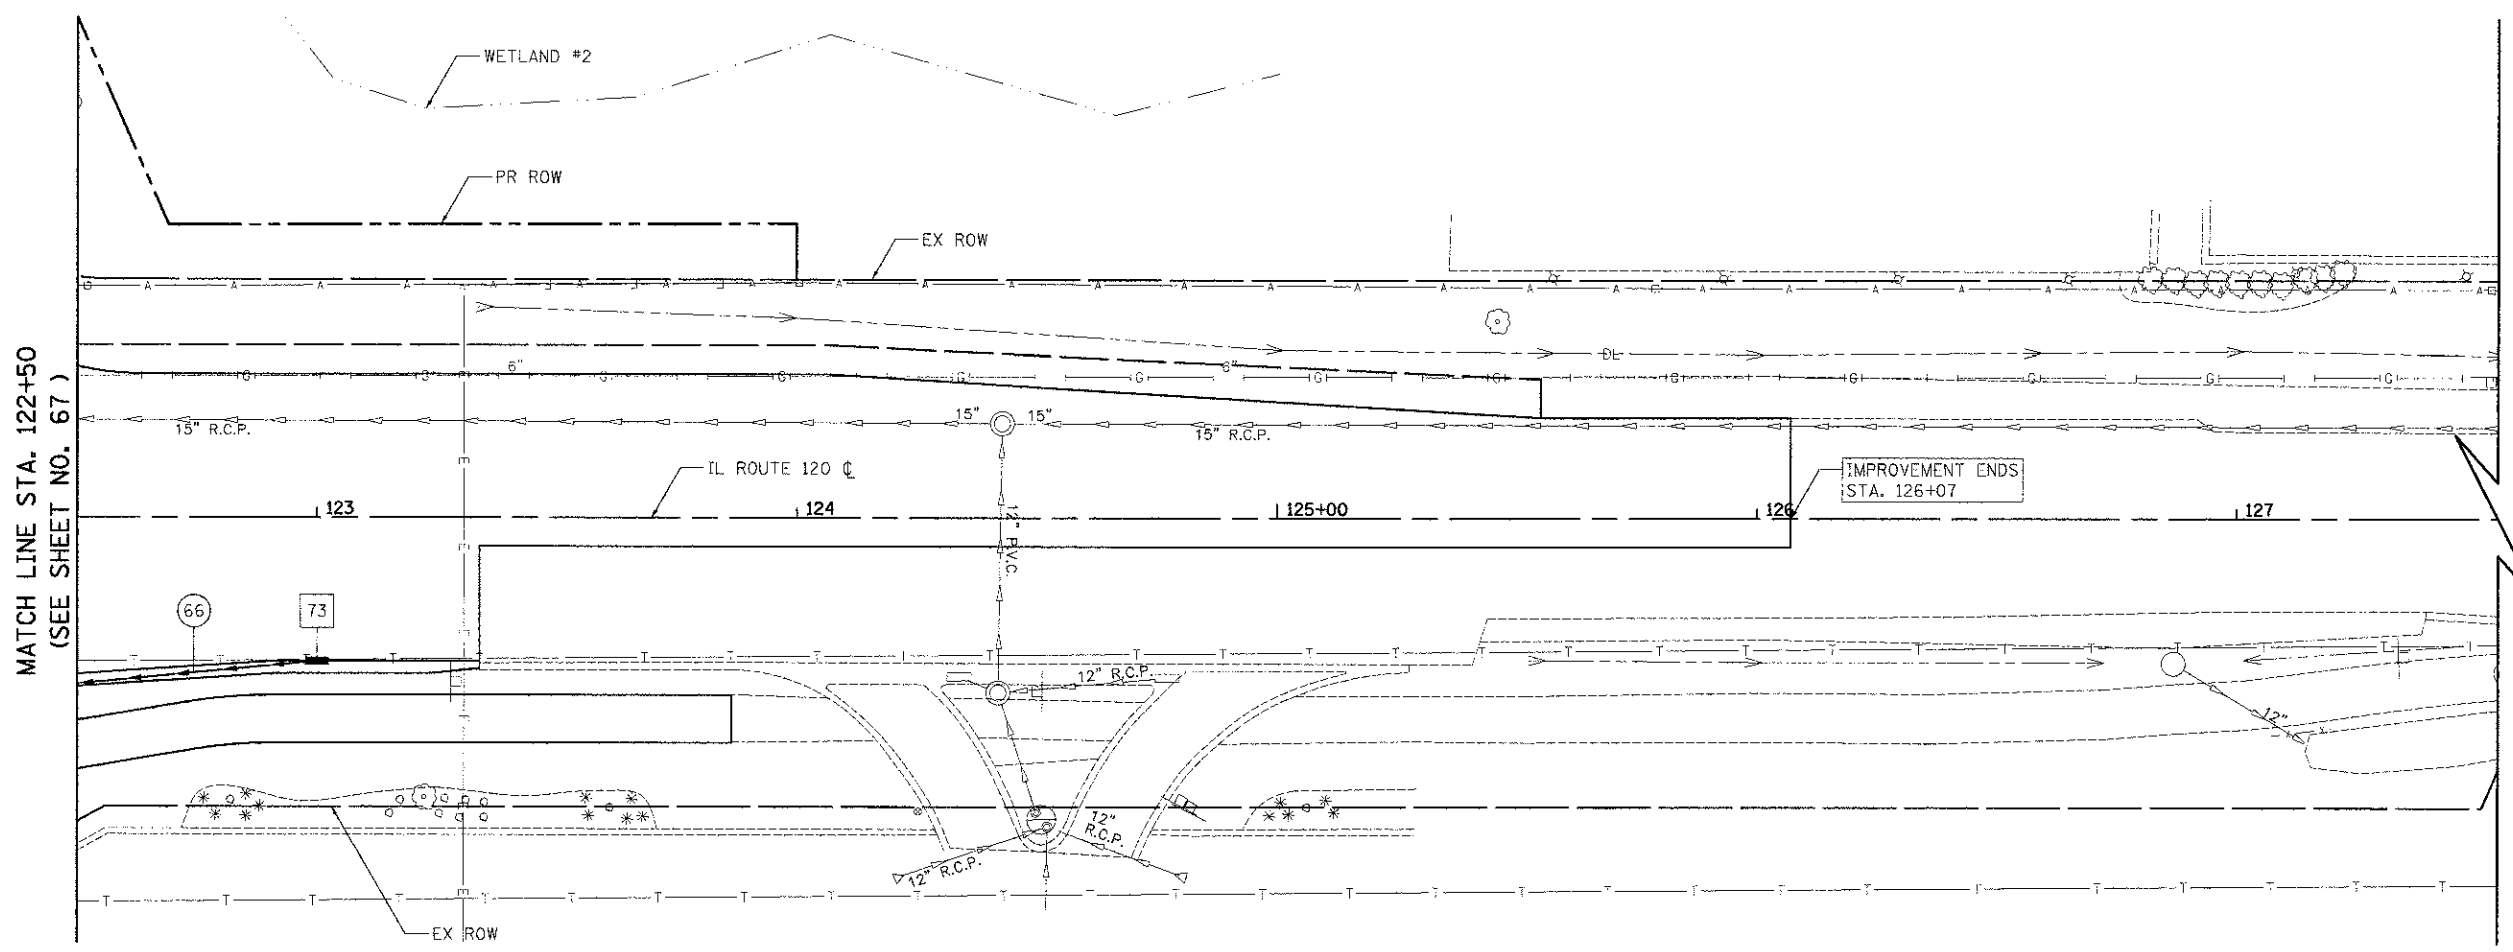

- 73 STA. 123+00, 30' RT.
INLETS TA T24F&G
RIM = 795.00
INV = 791.24 (12" SW)
- 74 STA. 120+25, 31.6' RT.
RD CB TA 5 DIA T8G
RIM = 793.60
INV = 789.02 (24" SE)
INV = 789.02 (24" SW)
- 75 STA. 119+57.81, 35.1' RT.
RD CB TA 5 DIA T8G
RIM = 792.50
INV = 788.55 (24" NE)
INV = 788.50 (EX 12" SW)
- 66 98' - STORM SEW CL A 1, 12" @ 0.50%
T.B.F. = 13.0 CU. YD.
- 67 63' - STORM SEW CL A 1, 24" @ 0.75%
T.B.F. = 0.0 CU. YD.

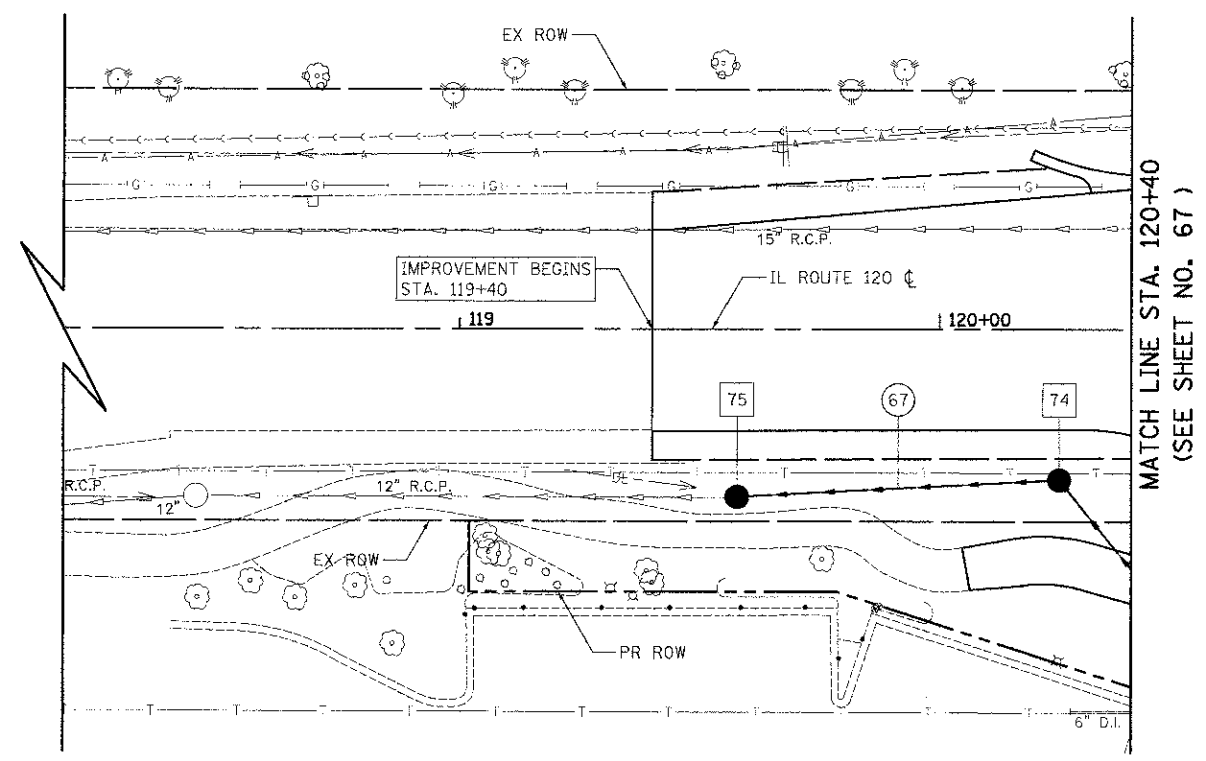

IL ROUTE 120

| | | | | | | | | | | |
|--|---|---|--|--|---|--|---|---------------|--------------------|----------------|
| | USER NAME : jeds | DESIGNED : JSM | REVISED : - | <p align="center">STATE OF ILLINOIS DEPARTMENT OF TRANSPORTATION</p> | <p align="center">IL ROUTE 120 DRAINAGE & UTILITIES</p> | F.A.U. RTE. : 198 | SECTION : 00-00045-00-PV | COUNTY : LAKE | TOTAL SHEETS : 195 | SHEET NO. : 74 |
| | PLOT SCALE : 28,00000 / 1 in. PLOT DATE : 2/2/2012 | DRAWN : JSM CHECKED : DNM DATE : 02/06/12 | REVISED : - REVISED : - REVISED : - REVISED : - | | | SCALE : 1/20X SHEET NO. 13 OF 15 SHEETS STA. 199+40 TO STA. 126+07 | CONTRACT NO. 63640 FED. ROAD DIST. NO. 1 ILLINOIS FED. AID PROJECT | | | |