
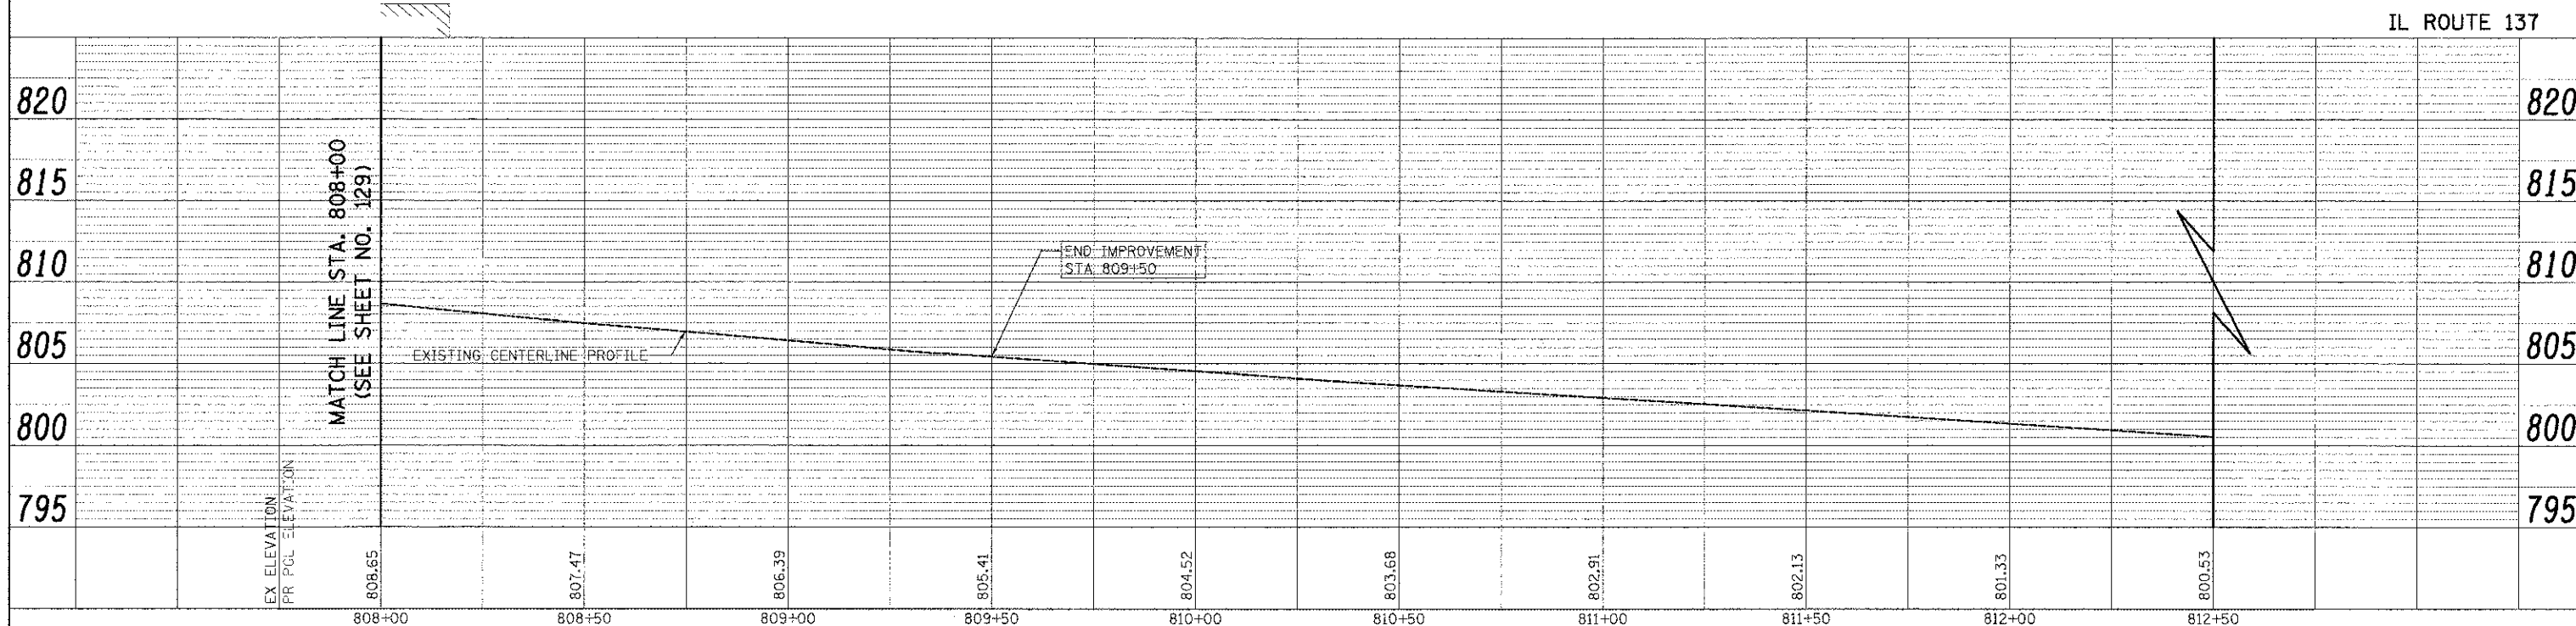


PLAN	BY	DATE
REVISION		
NOTE BOOK		
NO.		

PROFILE	BY	DATE
REVISION		
NOTE BOOK		
NO.		

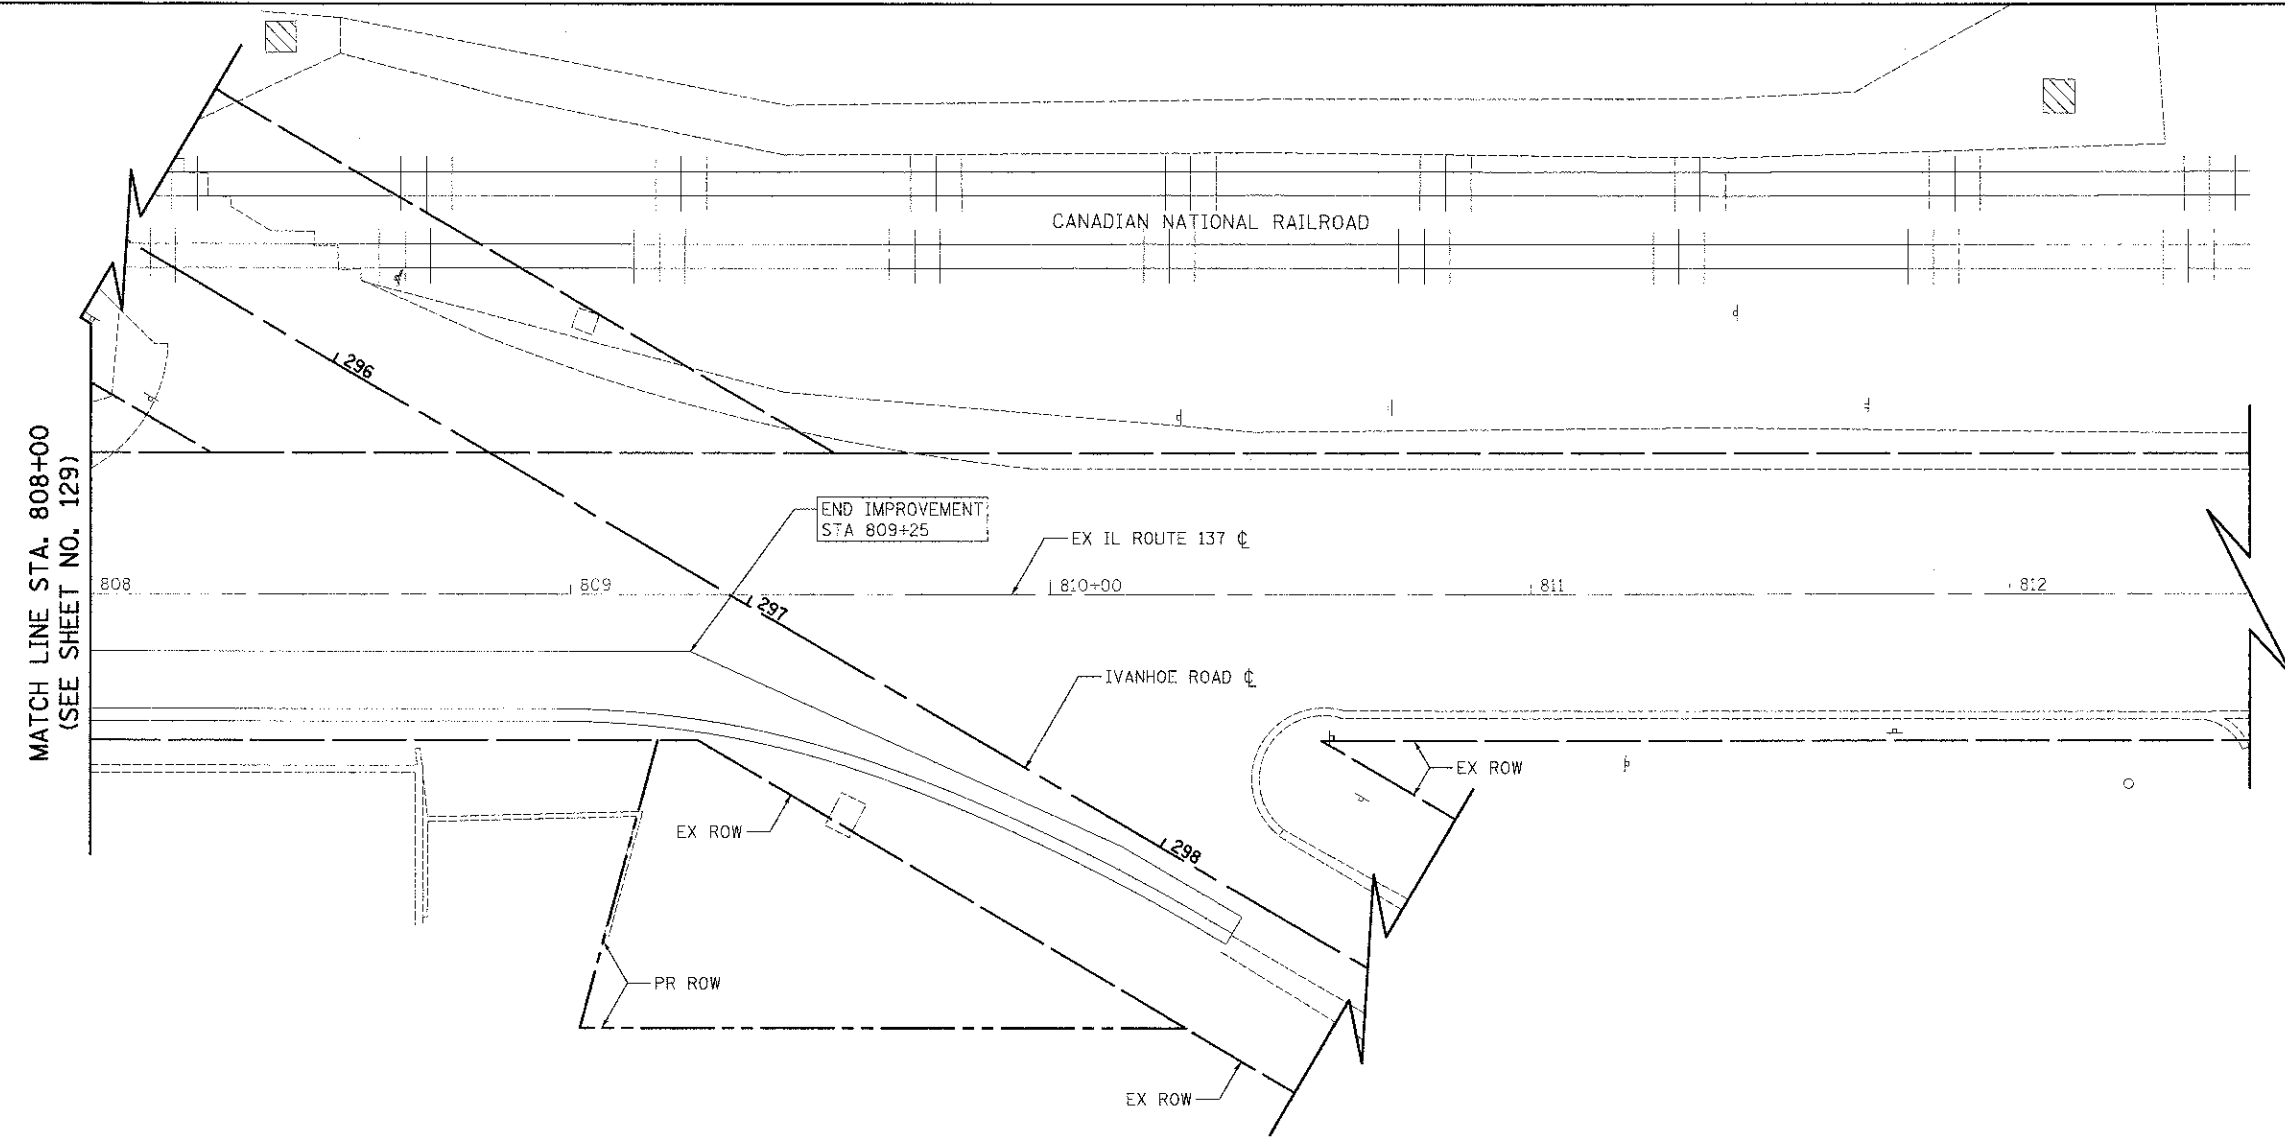

USER NAME	eds
FILE NAME	...2189-ehtrso112.dgn
PLT SCALE	= 20.0000 1/1 in.
PLT DATE	= 2/2/2012

DESIGNED	- MSET	REVISED	-
DRAWN	- MSET	REVISED	-
CHECKED	- MSET	REVISED	-
DATE	- 02/06/12	REVISED	-

**STATE OF ILLINOIS  
DEPARTMENT OF TRANSPORTATION**

<b>IL ROUTE 137 SOIL BORING LOCATION PLAN &amp; SOIL PROFILE</b>	
SCALE: 1" = 20'	SHEET NO. 5 OF 5 SHEETS
STA. 808+00	TO STA. 810+56.65

F.A.U. RTE.	SECTION	COUNTY	TOTAL SHEETS	SHEET NO.
198	00-00045-00-PV	LAKE	195	130
CONTRACT NO. 63640				
FED. ROAD DIST. NO. 1 ILLINOIS FED. AID PROJECT				