


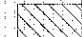


150 140 130 120 110 100 90 80 70 60 50 40 30 20 10 0 10 20 30 40 50 60 70 80 90 100 110 120 130 140 150

**LEGEND**


-  TOPSOIL REMOVAL
-  REMOVAL AND DISPOSAL OF UNSUITABLE MATERIALS
-  POROUS GRANULAR EMBANKMENT, SUBGRADE
-  PAVEMENT REMOVAL

DATE: \_\_\_\_\_  
 BY: \_\_\_\_\_  
 SUPERVISOR: \_\_\_\_\_  
 CHECKED: \_\_\_\_\_  
 FINAL SURVEY: \_\_\_\_\_  
 NOTE BOOK: \_\_\_\_\_  
 LINES CHECKED: \_\_\_\_\_

STA. 440+50

TOPSOIL REMOVAL	98.1 SF
REMOVAL AND DISPOSAL OF UNSUITABLE MATERIALS	0.0 SF
POROUS GRANULAR EMBANKMENT, SUBGRADE	0.0 SF
EARTH EXCAVATION	50.5 SF
EMBANKMENT	51.1 SF

PROPOSED ROW EXTENDS BEYOND CROSS SECTION LIMITS

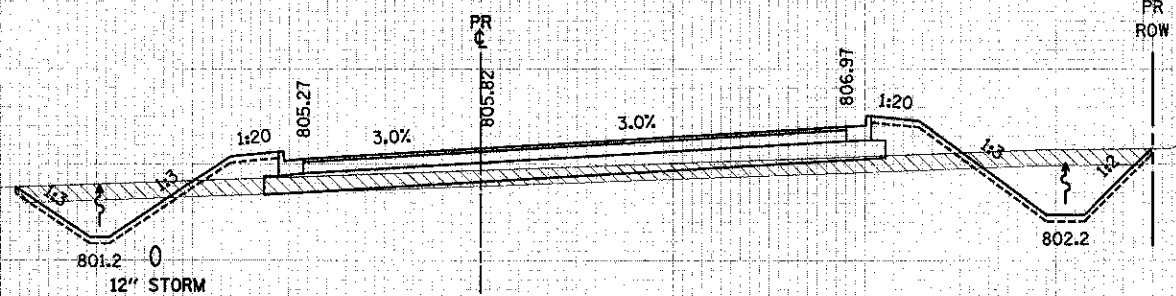


440 + 50.00

440 + 50.00

STA. 440+00

TOPSOIL REMOVAL	97.9 SF
REMOVAL AND DISPOSAL OF UNSUITABLE MATERIALS	0.0 SF
POROUS GRANULAR EMBANKMENT, SUBGRADE	0.0 SF
EARTH EXCAVATION	35.2 SF
EMBANKMENT	78.0 SF

PROPOSED ROW EXTENDS BEYOND CROSS SECTION LIMITS

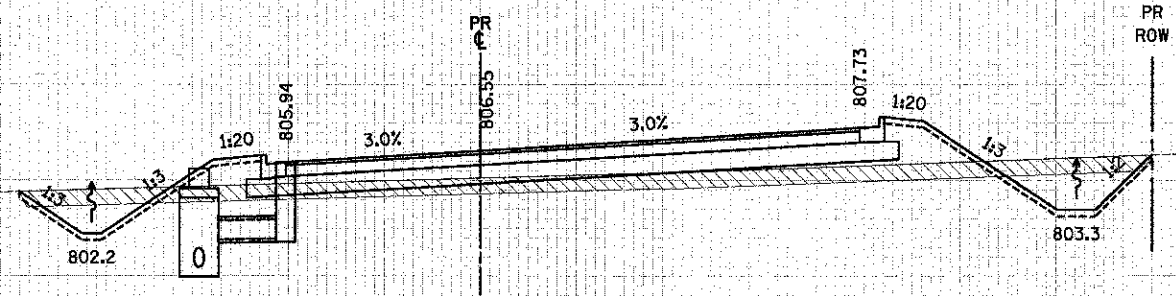


440 + 00.00

440 + 00.00

STA. 439+50

TOPSOIL REMOVAL	203.6 SF
REMOVAL AND DISPOSAL OF UNSUITABLE MATERIALS	278.1 SF
POROUS GRANULAR EMBANKMENT, SUBGRADE	0.0 SF
EARTH EXCAVATION	0.0 SF
EMBANKMENT	537.1 SF

PROPOSED ROW EXTENDS BEYOND CROSS SECTION LIMITS

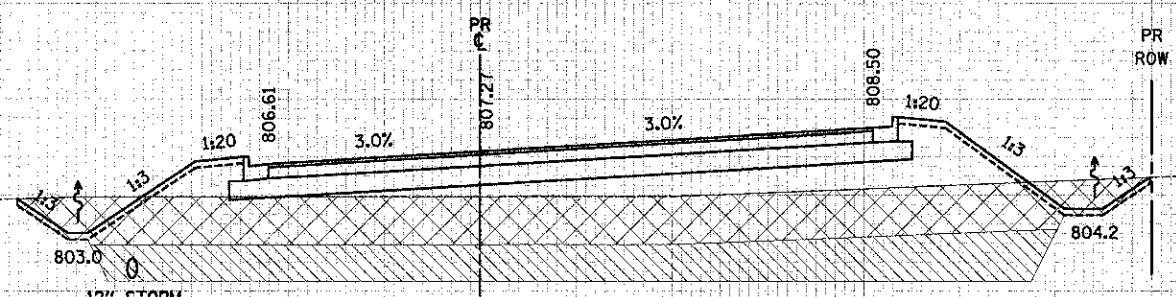

439 + 50.00

439 + 50.00

DATE: \_\_\_\_\_  
 BY: \_\_\_\_\_  
 SUPERVISOR: \_\_\_\_\_  
 CHECKED: \_\_\_\_\_  
 ORIGINAL SURVEY: \_\_\_\_\_  
 NOTE BOOK: \_\_\_\_\_  
 LINES CHECKED: \_\_\_\_\_

150 140 130 120 110 100 90 80 70 60 50 40 30 20 10 0 10 20 30 40 50 60 70 80 90 100 110 120 130 140 150



USER NAME	- ods	DESIGNED	- JSM	REVISED	-
FILE NAME	- ...\2189-ent\sheet-atk.dgn	DRAWN	- JSM	REVISED	-
PLOT SCALE	= 10.0000' / 1"	CHECKED	- DNM	REVISED	-
PLOT DATE	= 2/2/2012	DATE	- 02/06/12	REVISED	-

**STATE OF ILLINOIS  
 DEPARTMENT OF TRANSPORTATION**

**CROSS SECTIONS - ATKINSON ROAD**

SCALE: 1"=5'V/10'H SHEET NO. 6 OF 26 SHEETS STA. 439+50.00 TO STA. 440+50.00

F.A.U. RTE.	SECTION	COUNTY	TOTAL SHEETS	SHEET NO.
198	00-0045-00-PV	LAKE	195	145
FED. ROAD DIST. NO. 1 ILLINOIS FED. AID PROJECT			CONTRACT NO. 63640	