



LEGEND

	REMOVAL AND DISPOSAL OF UNSUITABLE MATERIALS
	POROUS GRANULAR EMBANKMENT, SUBGRADE
	PAVEMENT REMOVAL


BY	DATE
DESIGNED	
DRAWN	
CHECKED	
DATE	

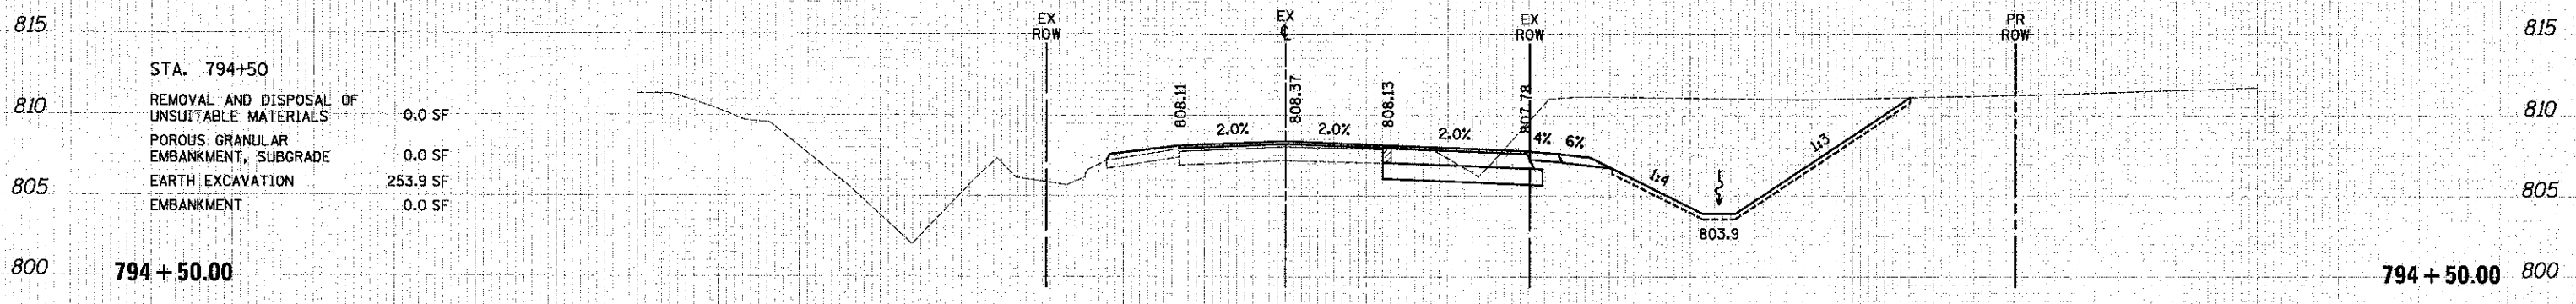

BY	DATE
DESIGNED	
DRAWN	
CHECKED	
DATE	

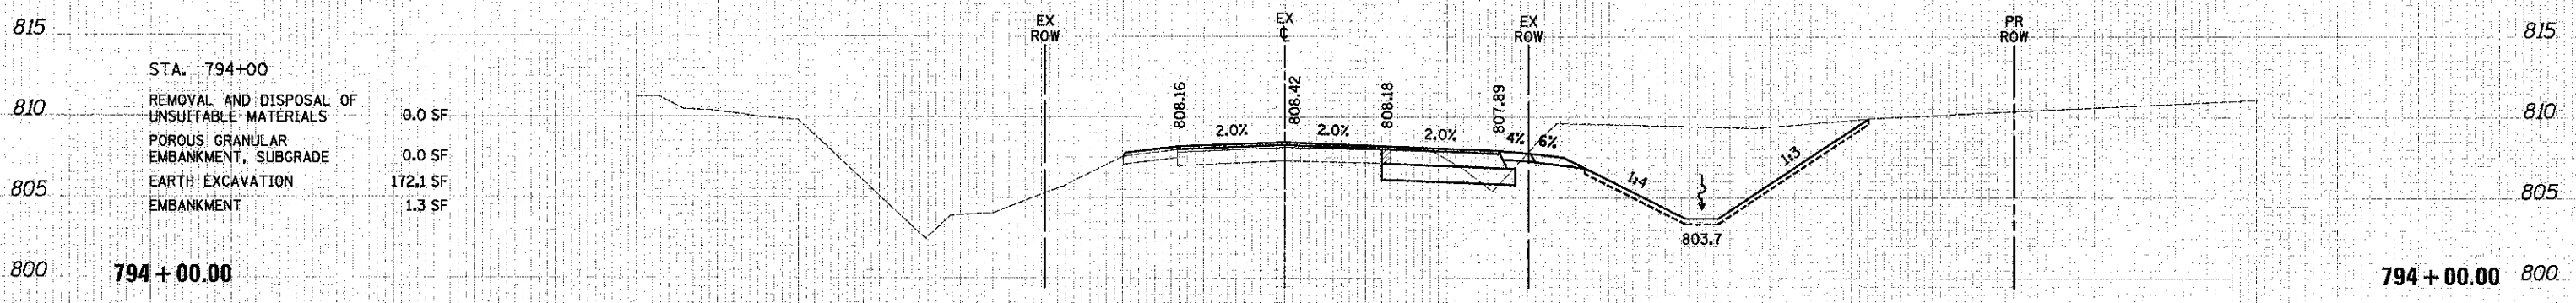

BY	DATE
DESIGNED	
DRAWN	
CHECKED	
DATE	

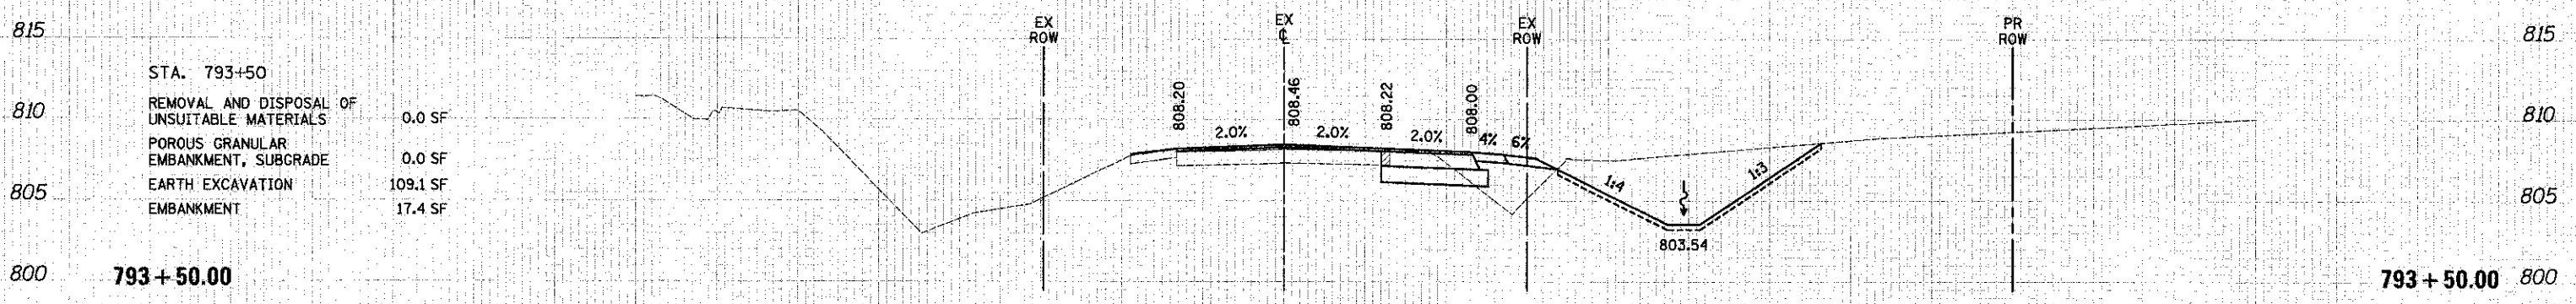

USER NAME = eds	DESIGNED = MJP	REVISED =
FILE NAME = ...2189-ah-ksht-137.dgn	DRAWN = MJP	REVISED =
PLOT SCALE = 1/8"=1'-0"	CHECKED = DNM	REVISED =
PLOT DATE = 2/2/2012	DATE = 02/06/12	REVISED =

**STATE OF ILLINOIS
DEPARTMENT OF TRANSPORTATION**

CROSS SECTIONS - IL ROUTE 137

SCALE: 1"=5'-0"/10'H SHEET NO. 3 OF 15 SHEETS STA. 793+50.00 TO STA. 794+50.00

F.A.U. RTE.	SECTION	COUNTY	TOTAL SHEETS	SHEET NO.
19B	00-00045-00-PV	LAKE	195	168
CONTRACT NO. 63640				