


DATE	
BY	
DESIGNED	
DRAWN	
CHECKED	
DATE	

DATE	
BY	
DESIGNED	
DRAWN	
CHECKED	
DATE	

DATE	
BY	
DESIGNED	
DRAWN	
CHECKED	
DATE	

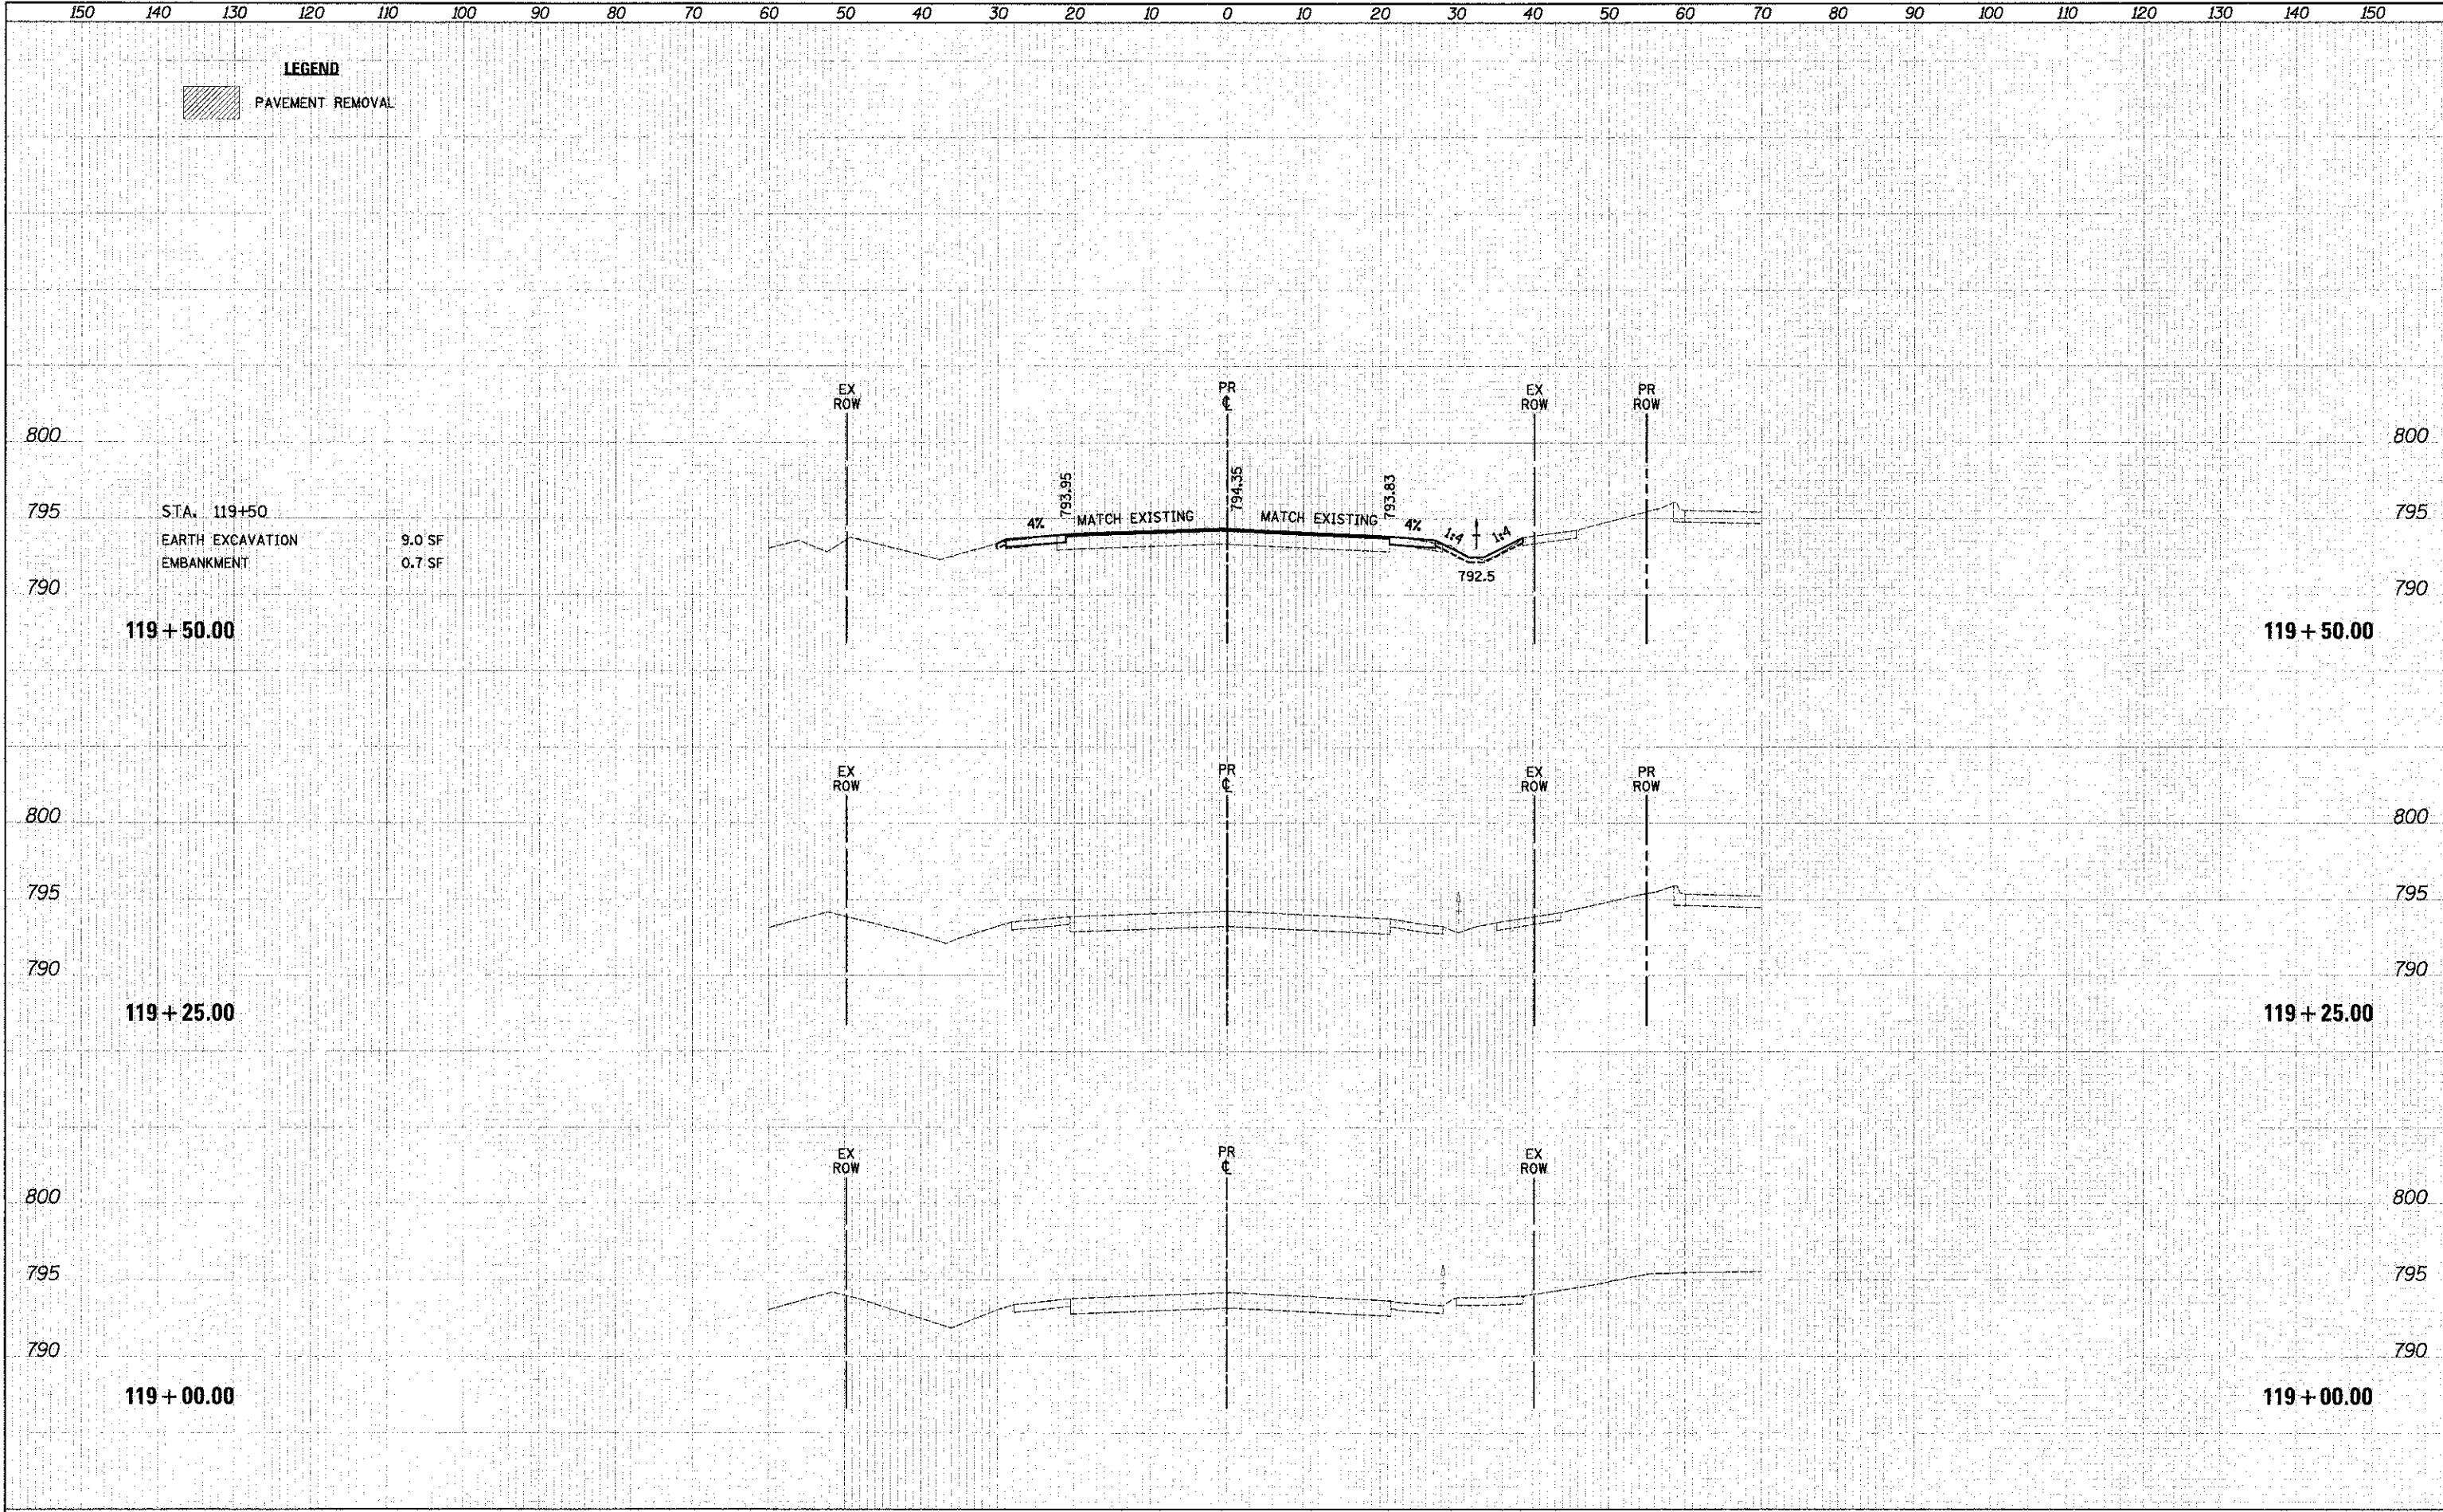

**LEGEND**  
 PAVEMENT REMOVAL

STA. 119+50  
 EARTH EXCAVATION 9.0 SF  
 EMBANKMENT 0.7 SF

119 + 50.00

119 + 25.00

119 + 00.00

119 + 50.00

119 + 25.00

119 + 00.00