


FINAL SURVEYED BY: DMS
 SURVEY NO.:
 NOTE BOOK: TEMP. ATZ
 AREAS CHECKED:

ORIGINAL SURVEY PLOTTED BY: DM
 NOTE BOOK: TEMP. ATZ
 AREAS CHECKED:

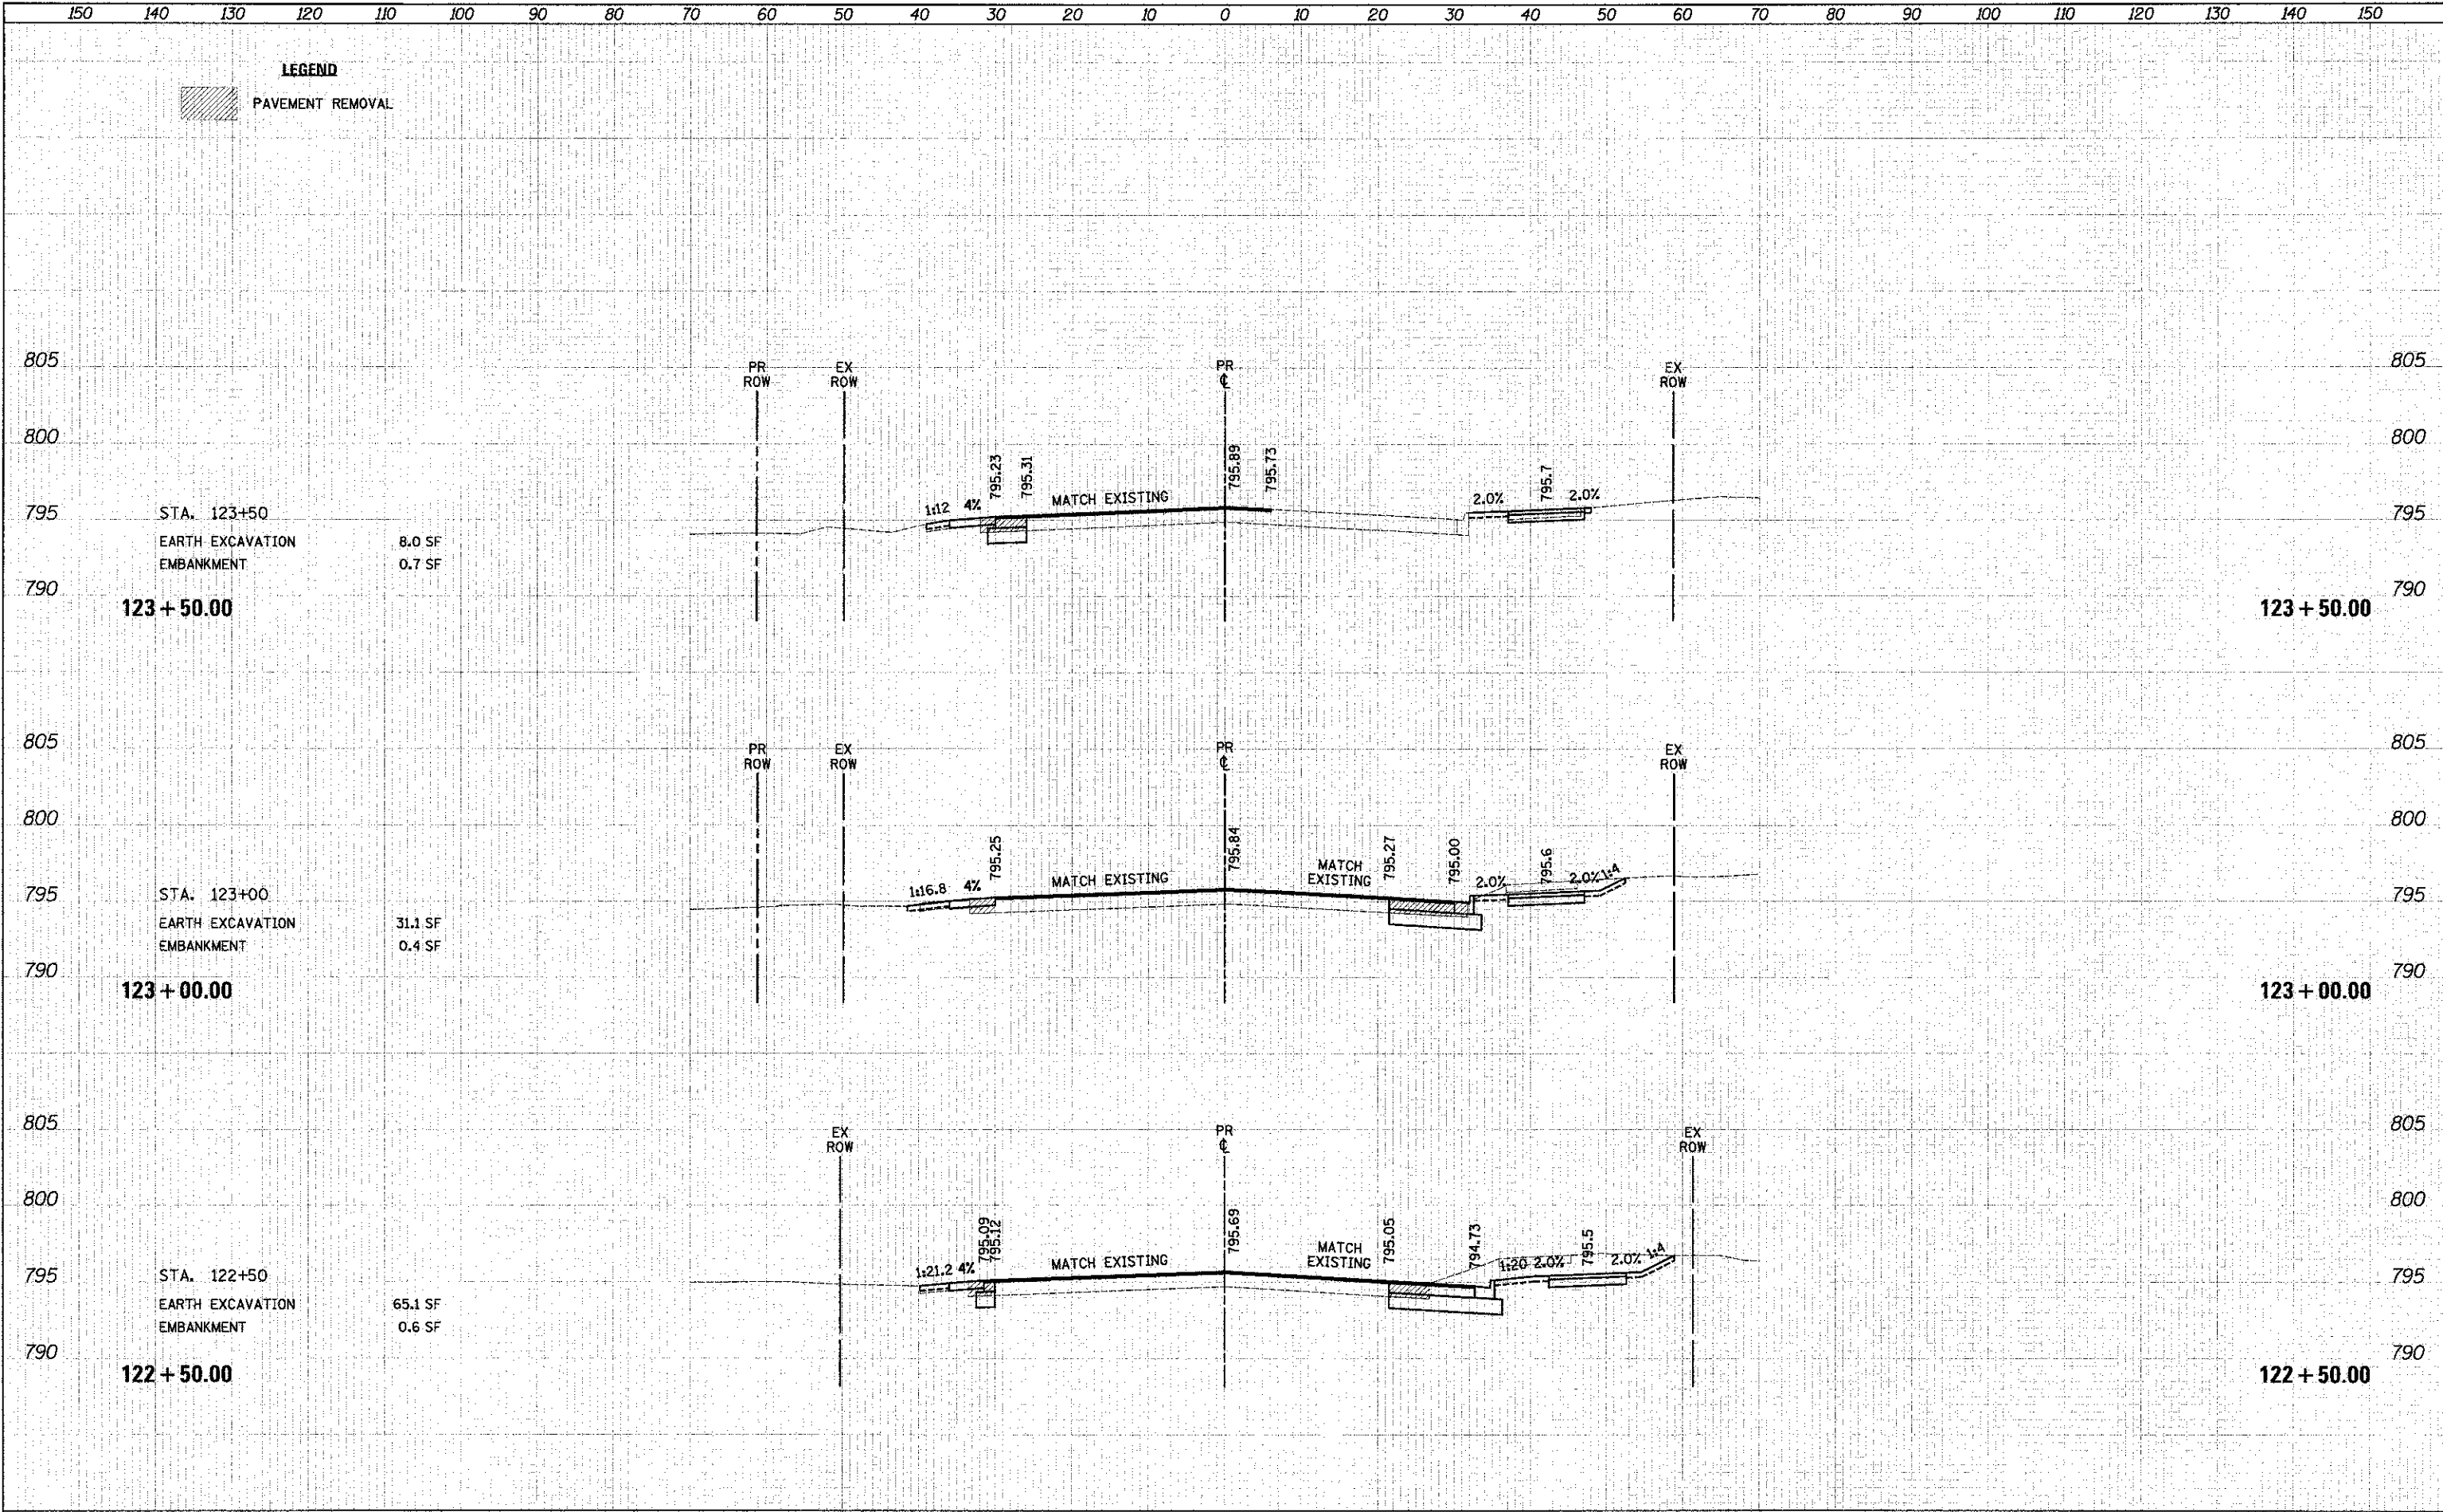

STA. 123+50
 EARTH EXCAVATION 8.0 SF
 EMBANKMENT 0.7 SF
123 + 50.00

STA. 123+00
 EARTH EXCAVATION 31.1 SF
 EMBANKMENT 0.4 SF
123 + 00.00

STA. 122+50
 EARTH EXCAVATION 65.1 SF
 EMBANKMENT 0.6 SF
122 + 50.00

150 140 130 120 110 100 90 80 70 60 50 40 30 20 10 0 10 20 30 40 50 60 70 80 90 100 110 120 130 140 150



USER NAME: eds	DESIGNED: MJP	REVISED: -
FILE NAME: ...12189.sht.xsht.126.dgn	DRAWN: MJP	REVISED: -
PLOT SCALE: 1/8"=1'-0"	CHECKED: DNM	REVISED: -
PLOT DATE: 2/2/2012	DATE: 02/06/12	REVISED: -

**STATE OF ILLINOIS
 DEPARTMENT OF TRANSPORTATION**

CROSS SECTIONS - IL ROUTE 120

SCALE: 1"=5'-0"/10' H SHEET NO. 4 OF 6 SHEETS STA. 122+50.00 TO STA. 123+50.00

F.A.U. RTE. 198	SECTION 00-00045-00-PV	COUNTY LAKE	TOTAL SHEETS 195	SHEET NO. 184
FED. ROAD DIST. NO. 1 ILLINOIS FED. AID PROJECT			CONTRACT NO. 63640	