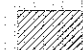



150 140 130 120 110 100 90 80 70 60 50 40 30 20 10 0 10 20 30 40 50 60 70 80 90 100 110 120 130 140 150

**LEGEND**

 PAVEMENT REMOVAL

FINAL SURVEY	DATE
NO. 11	
NO. 12	
ORIGINAL SURVEY	DATE
NO. 1	
NO. 2	
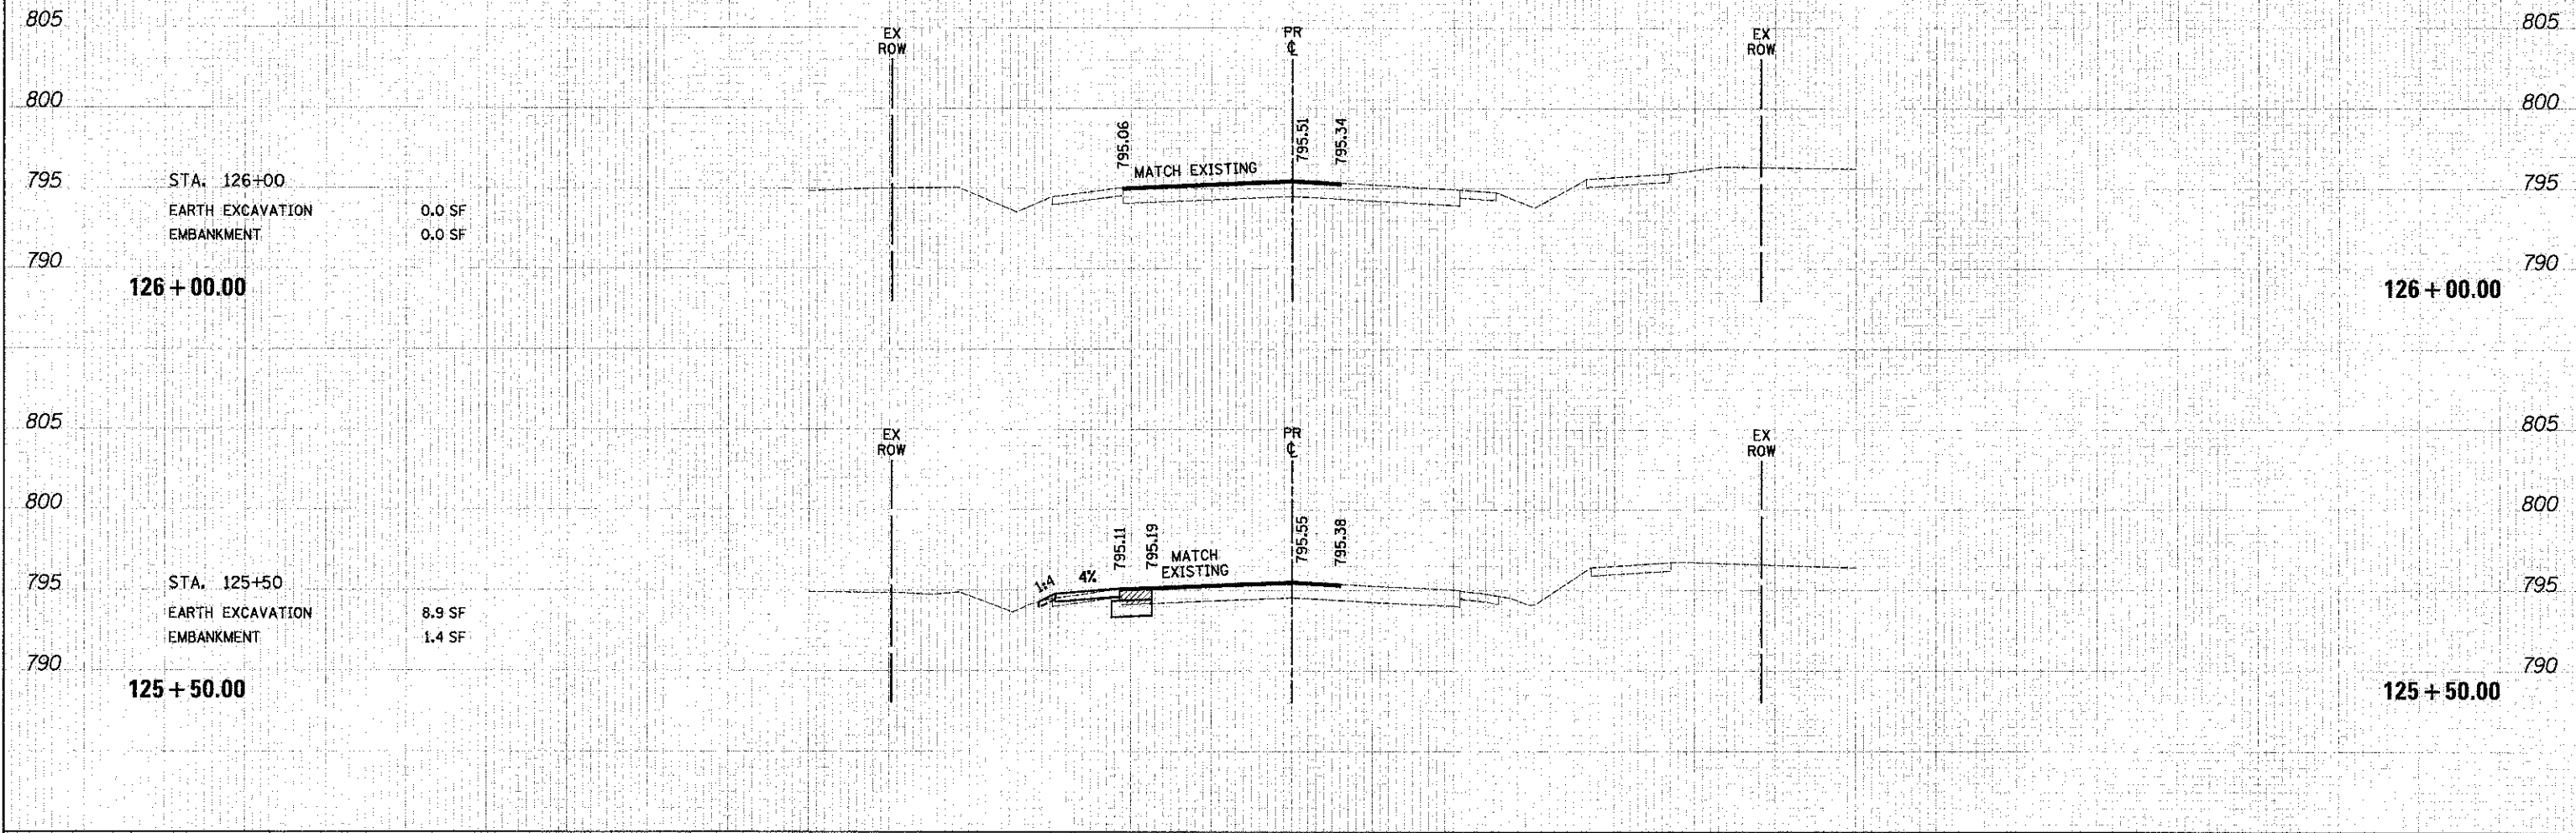

150 140 130 120 110 100 90 80 70 60 50 40 30 20 10 0 10 20 30 40 50 60 70 80 90 100 110 120 130 140 150



USER NAME = eds	DESIGNED = MJP	REVISED =
FILE NAME = ...12189-shs-kashc-120.dgn	DRAWN = MJP	REVISED =
PLOT SCALE = 10.0000' / 1"	CHECKED = DNM	REVISED =
PLOT DATE = 2/2/2012	DATE = 02/06/12	REVISED =

**STATE OF ILLINOIS  
DEPARTMENT OF TRANSPORTATION**

**CROSS SECTIONS - IL ROUTE 120**

SCALE: 1"=5'V/10'H SHEET NO. 6 OF 6 SHEETS STA. 125+50.00 TO STA. 126+00.00

F.A.U. RTE. 198	SECTION 00-00045-00-PV	COUNTY LAKE	TOTAL SHEET NO. 186
CONTRACT NO. 63640			
FED. ROAD DIST. NO. 1 (ILLINOIS) FED. AID PROJECT			