


FINAL SURVEY	BY	DATE
SURVEYED		
TEMP. FILE		
NO. 7 - BOOK		
AREAS CHECKED		
NO.		

ORIGINAL SURVEY	BY	DATE
SURVEYED		
TEMP. FILE		
NO. 7 - BOOK		
AREAS CHECKED		
NO.		



180 160 140 120 100 80 60 40 20 0 20 40 60 80 100 120 140 160 180 200 220 240 260 280 300 320 340 360 380 400 420

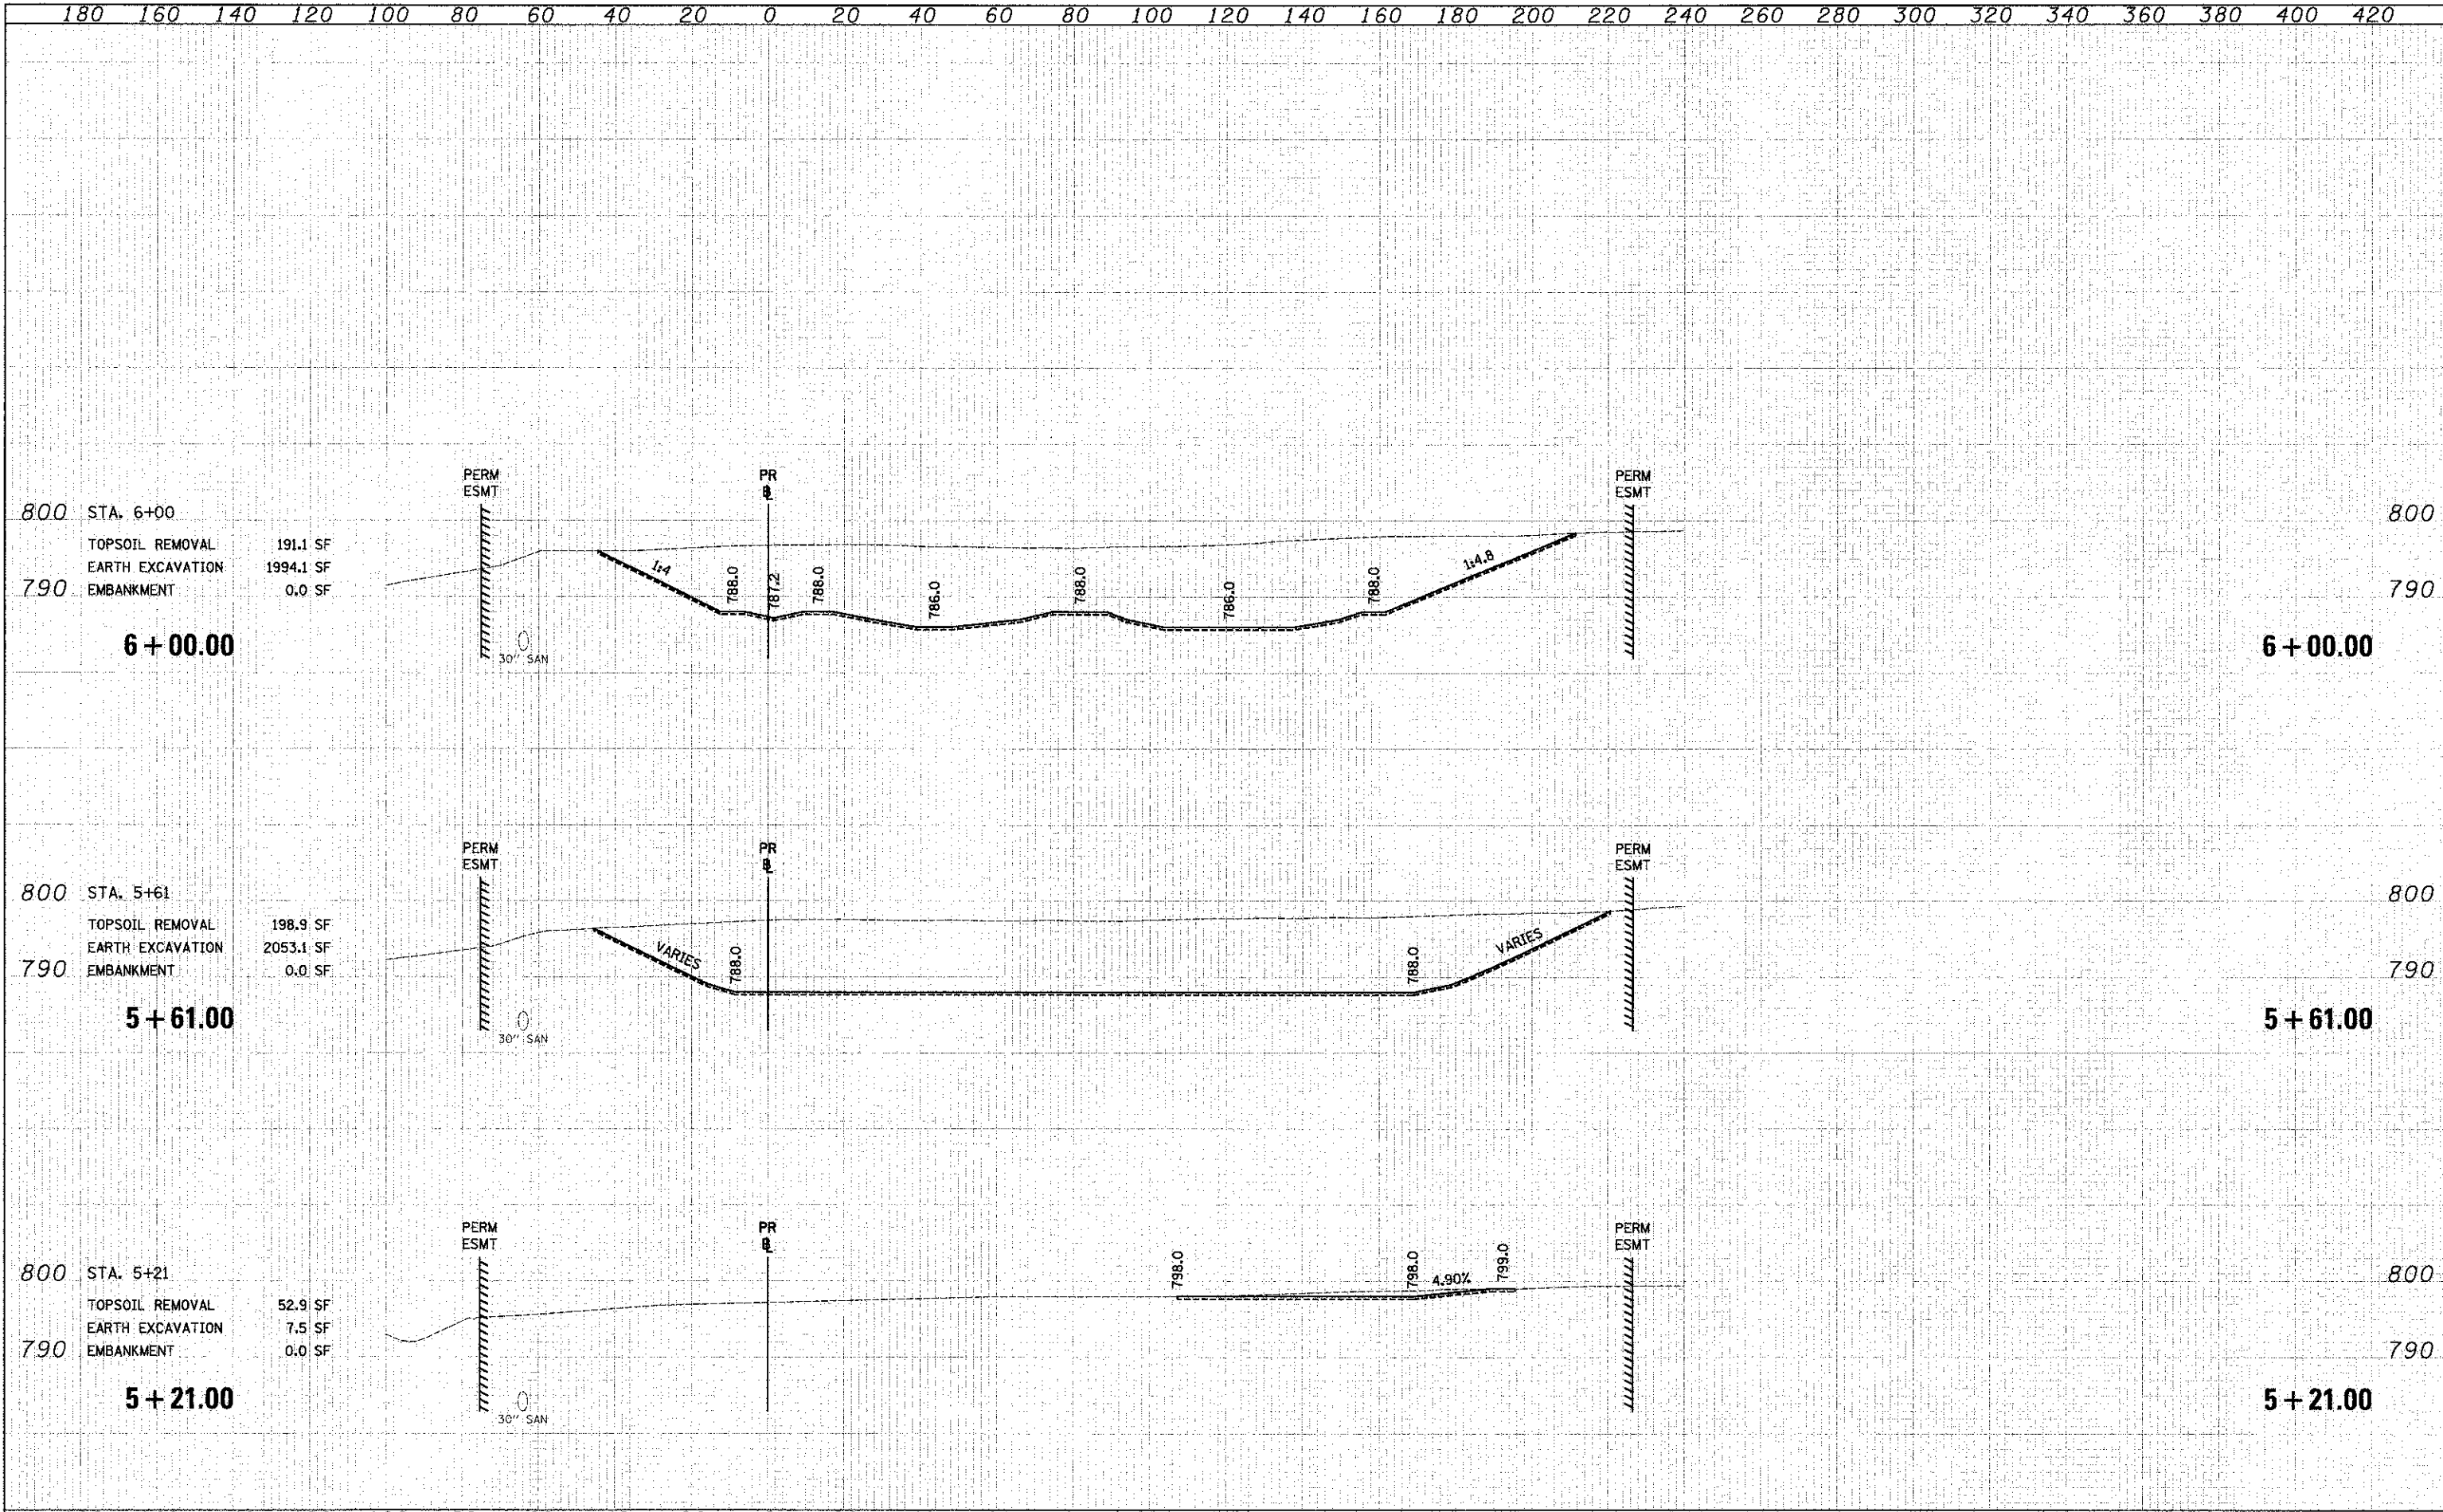

USER NAME	= eds	DESIGNED	- MJP	REVISED	-
FILE NAME	= ...2189 sht xsect.pand.dgn	DRAWN	- MJP	REVISED	-
PLOT SCALE	= 28.2000' / 1"	CHECKED	- DNM	REVISED	-
PLOT DATE	= 2/2/2012	DATE	= 02/06/12	REVISED	-

STATE OF ILLINOIS
DEPARTMENT OF TRANSPORTATION

CROSS SECTIONS - POND & DEPRESSIONAL AREA

SCALE: 1"=10'V/20'H SHEET NO. 1 OF 9 SHEETS STA. 5+21.00 TO STA. 6+00.00

F.A.U. NO.	SECTION	COUNTY	TOTAL SHEETS	SHEET NO.
198	00-00045-00-PV	LAKE	195	187
CONTRACT NO.			63640	
FED. ROAD DIST. NO. 1 ILLINOIS FED. AID PROJECT				