
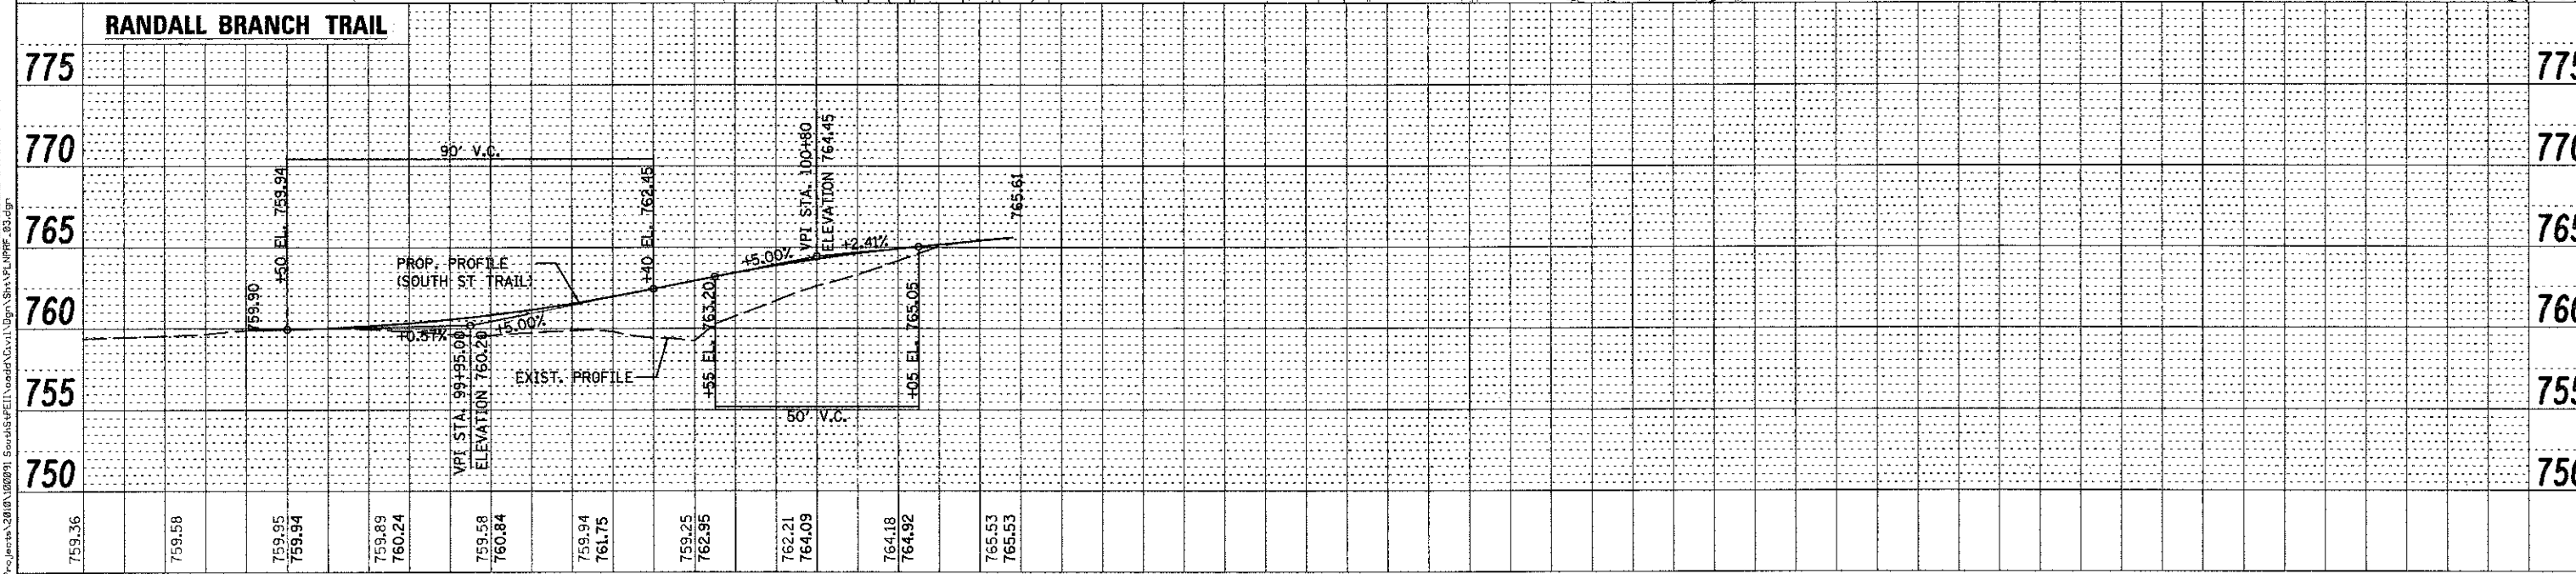


DATE	
BY	
REVISIONS	
NO.	
PLAN	
NOTE BOOK	
NO.	
ALIGNED	
CHECKED	
FILE NAME	

DATE	
BY	
REVISIONS	
NO.	
PROFILE	
NOTE BOOK	
NO.	
GRADES CHECKED	
STRUCTURE NOTATIONS CHECKED	

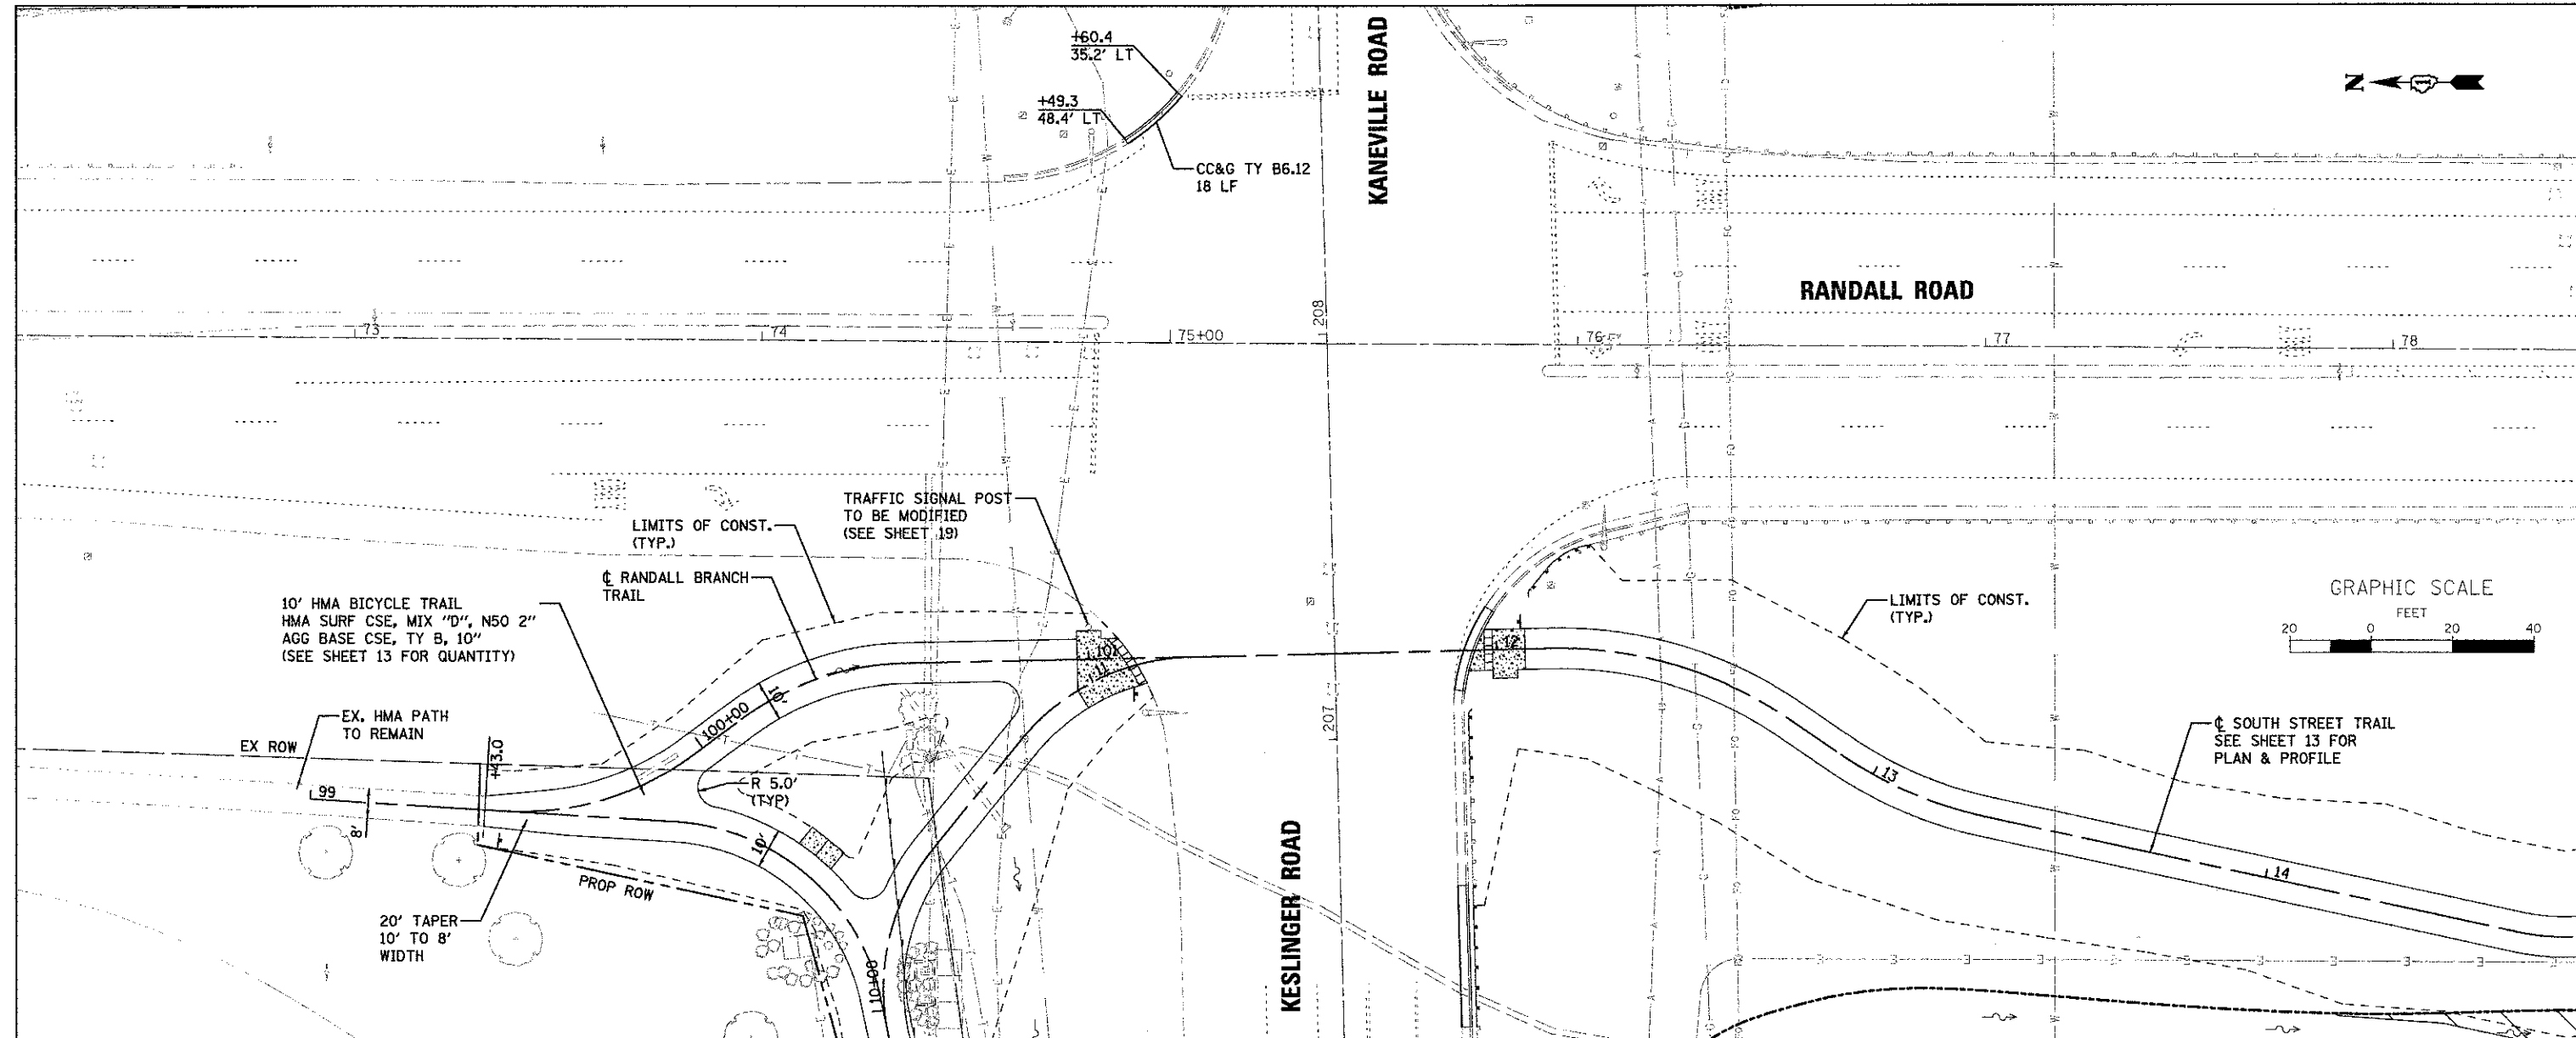

<b>WILLS BURKE KELSEY ASSOCIATES LTD.</b> 116 West Main Street, Suite 201 St. Charles, Illinois 60174		USER NAME = nproris DESIGNED - DPB DRAWN - NDP CHECKED - DPB DATE - 5/14/12	REVISED - REVISED - REVISED - REVISED -	<b>STATE OF ILLINOIS</b> <b>DEPARTMENT OF TRANSPORTATION</b>	<b>PLAN &amp; PROFILE</b> <b>RANDALL BRANCH TRAIL</b> SCALE: AS SHOWN	F.A.P. RTE. 0336 SECTION 00-00259-00-BT COUNTY KANE TOTAL SHEETS 79 SHEET NO. 15 CONTRACT NO. 63667	FED. ROAD DIST. NO. [ILLINOIS] FED. AID PROJECT
---	--	---	--	---	---	--	---