
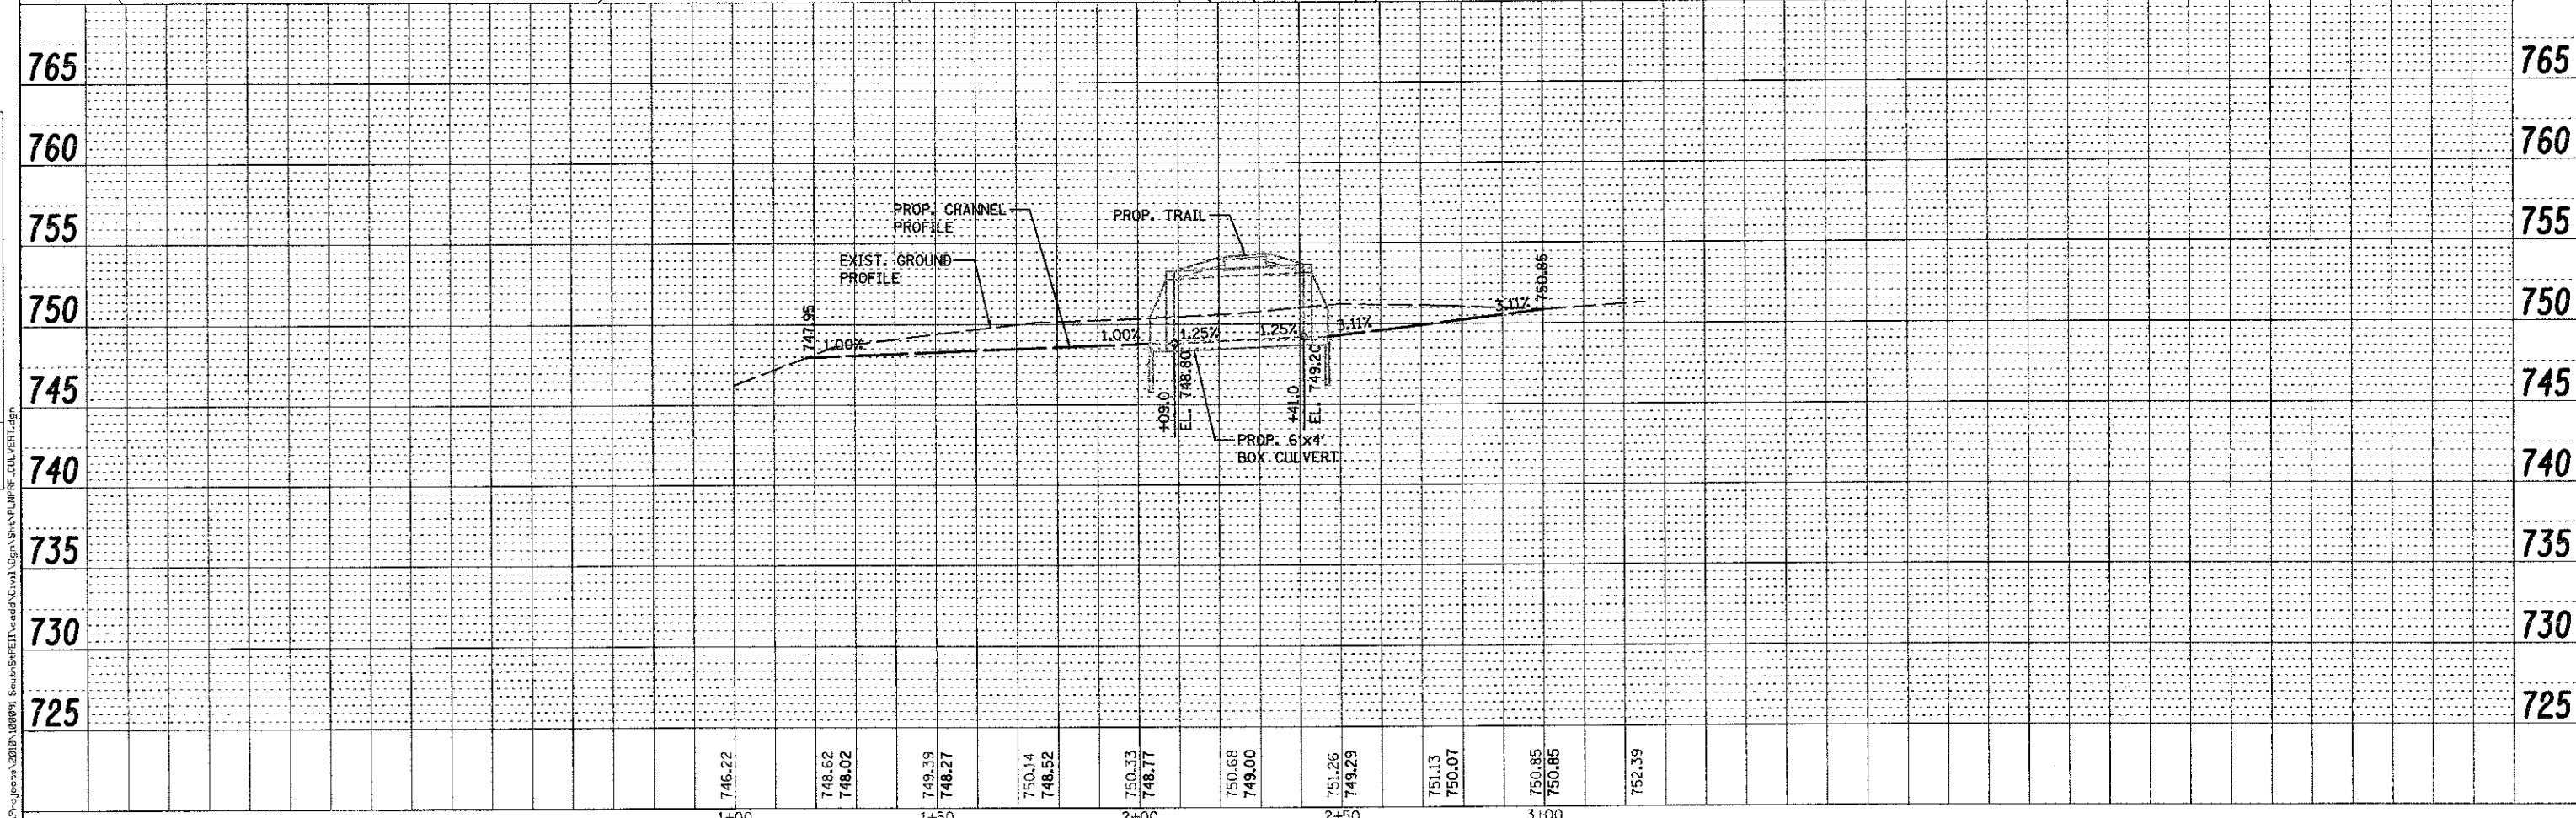


PLAN	SURVEYED	BY	DATE
	NOTED		
	ALIGNED		
	RT. OF WAY		
	CHECKED		
	NO.		
	STRUCTURE		
	NOTATIONS		
	GRID		

PROFILE	SURVEYED	BY	DATE
	NOTED		
	ALIGNED		
	RT. OF WAY		
	CHECKED		
	NO.		
	STRUCTURE		
	NOTATIONS		
	GRID		

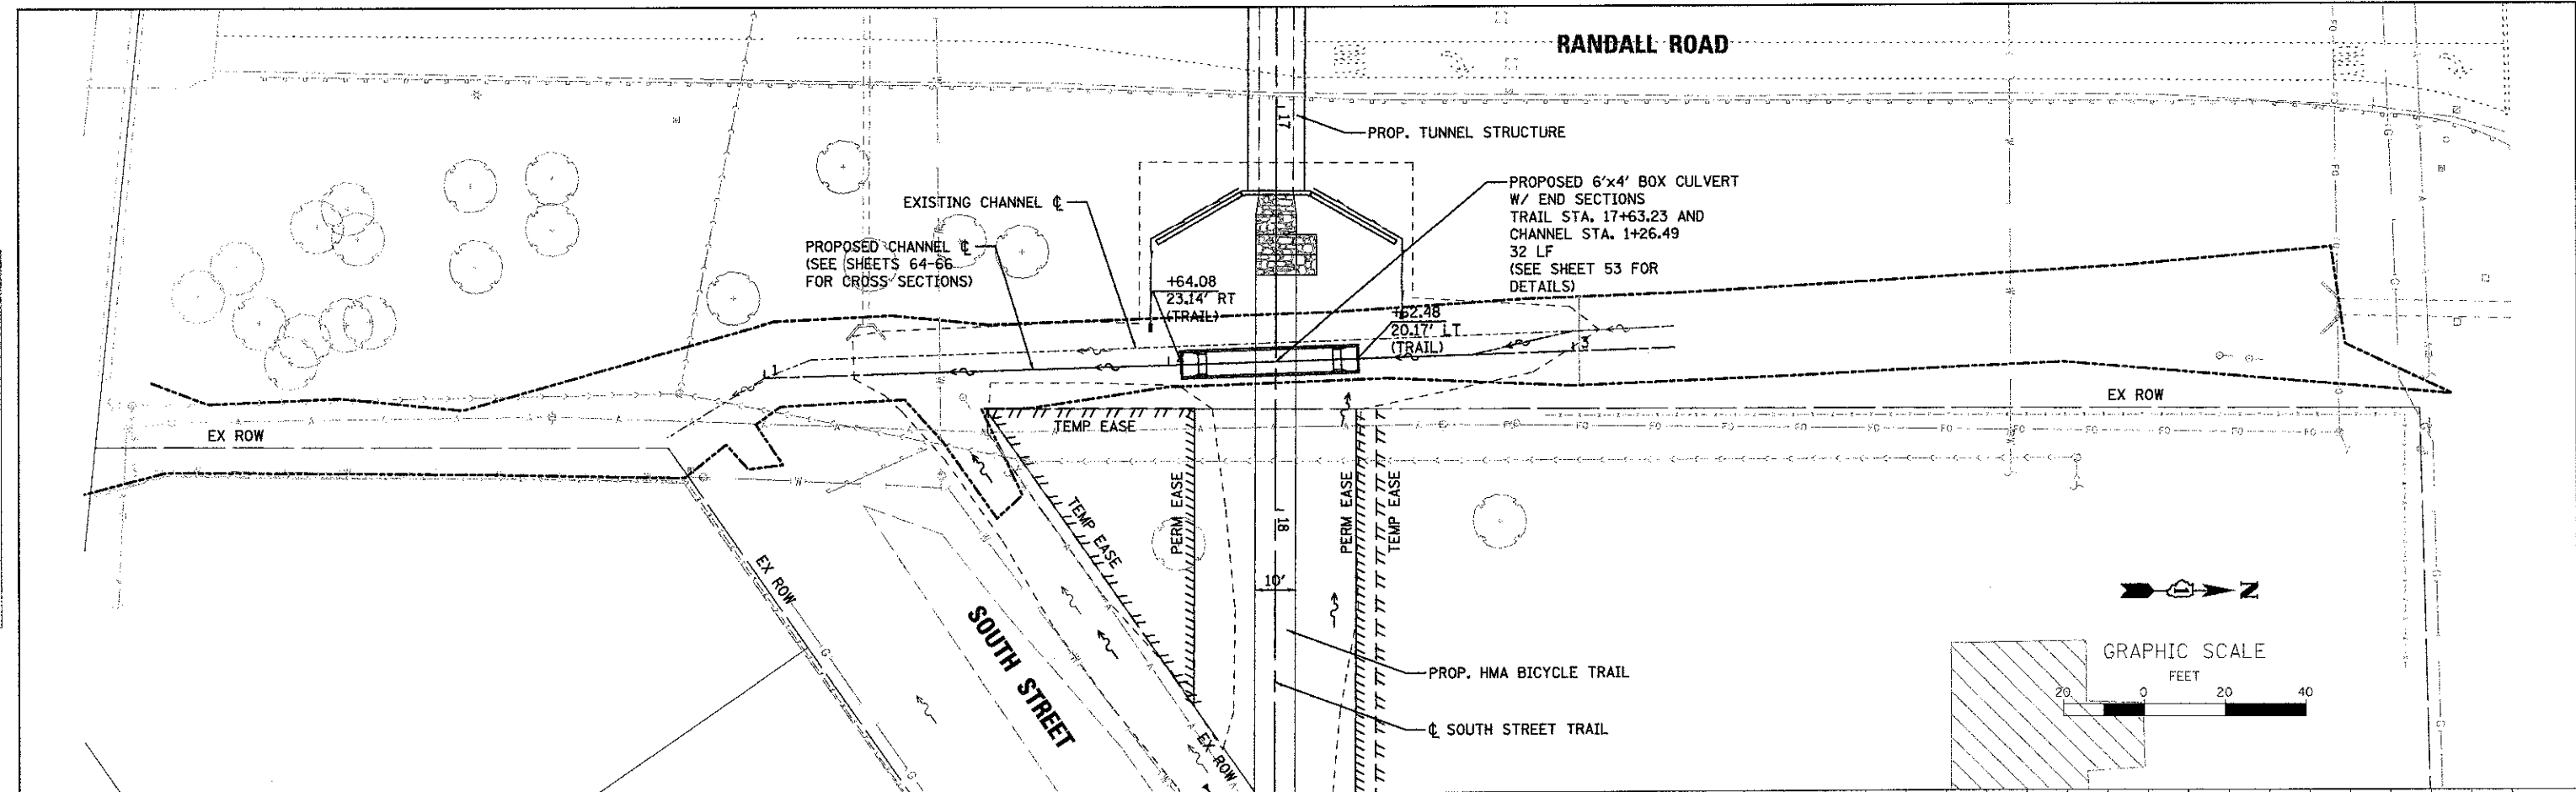

WILLS BURKE KELSEY ASSOCIATES LTD. 116 West Main Street, Suite 201 St. Charles, Illinois 60174	USER NAME = npar112	DESIGNED - DPB	REVISED -	STATE OF ILLINOIS DEPARTMENT OF TRANSPORTATION	PLAN & PROFILE BOX CULVERT & CHANNEL		F.A.P. RTE. 0336	SECTION 00-00259-00-BT	COUNTY KANE	TOTAL SHEETS 79	SHEET NO. 16		
	PLOT SCALE = AS SHOWN	CHECKED - DPB	REVISED -		SCALE: AS SHOWN	SHEET NO. 16 OF 79 SHEETS	STA. TO STA.	CONTRACT NO. 63667					
	PLOT DATE = 6/11/2012	DATE - 5/14/12	REVISED -			FED. ROAD DIST. NO. [ILLINOIS] FED. AID PROJECT							