
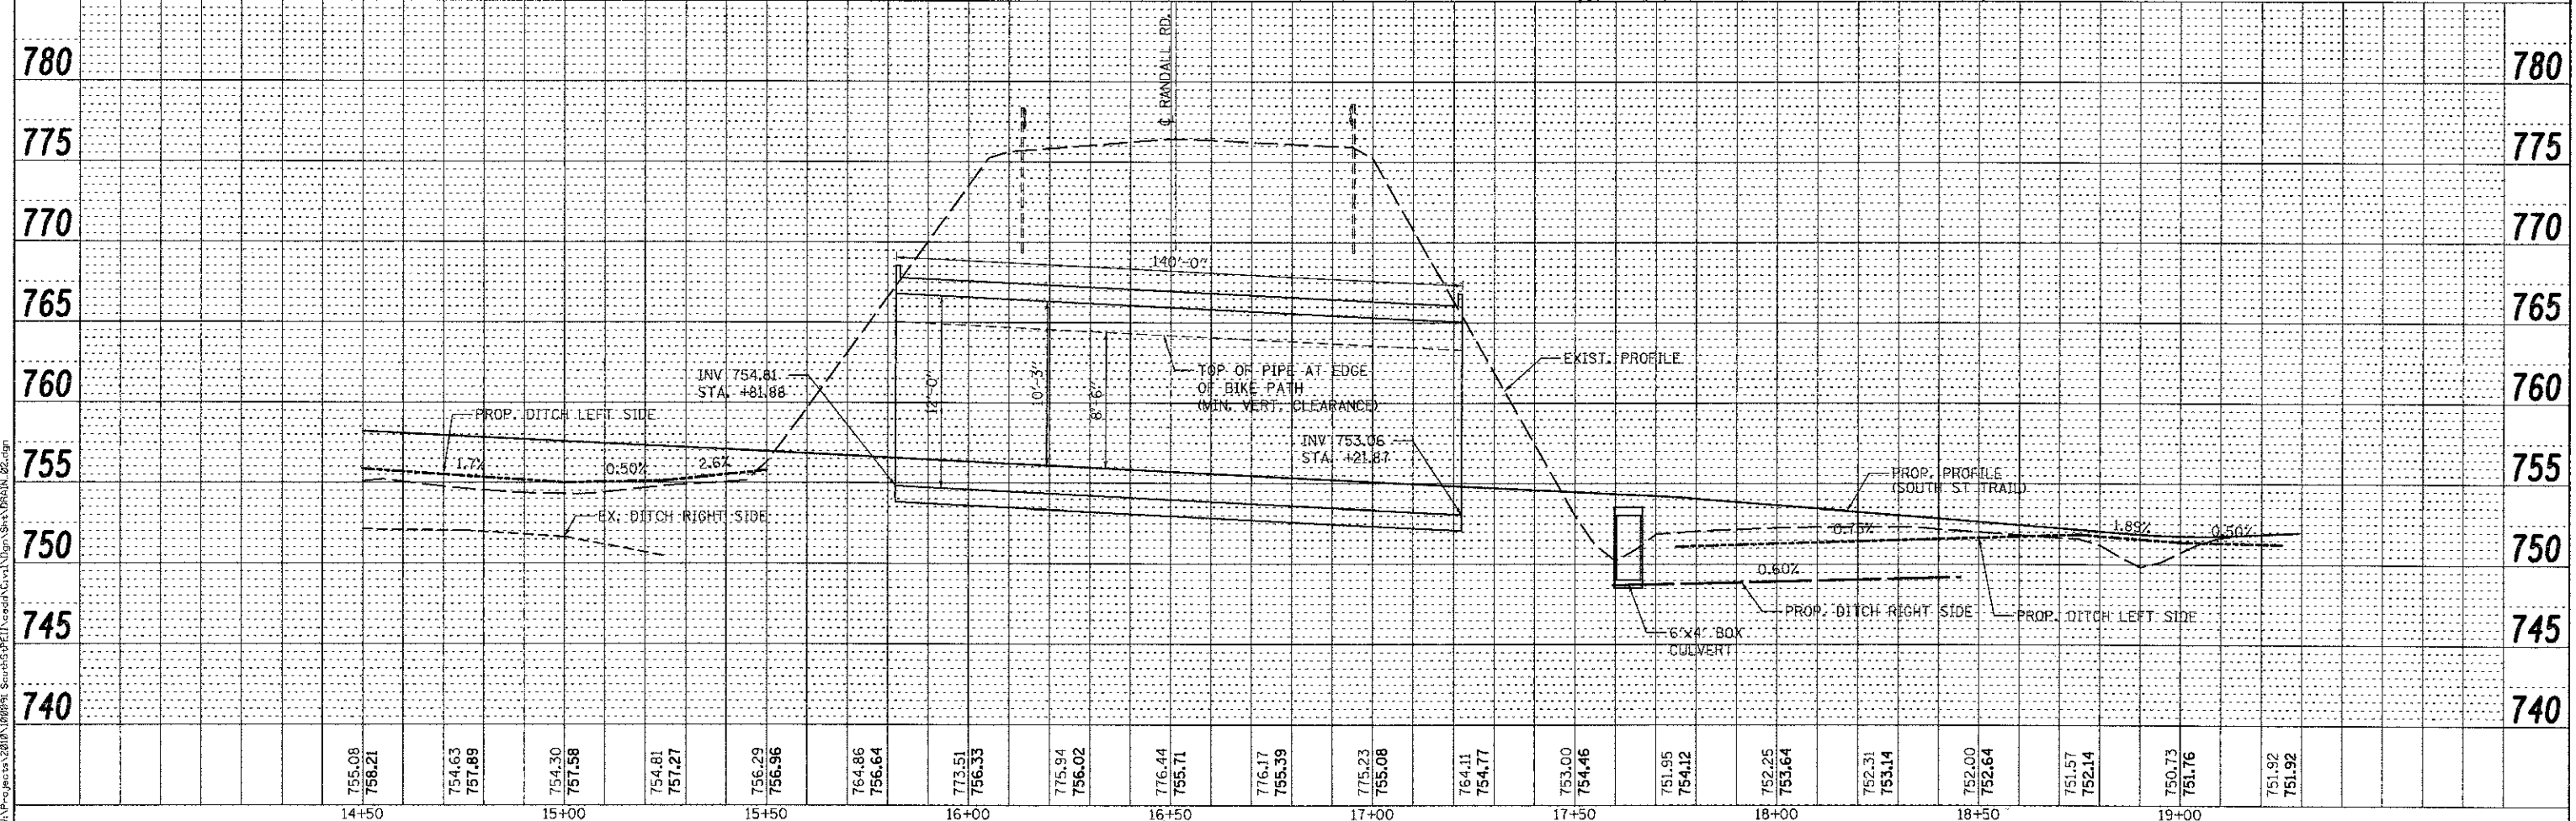
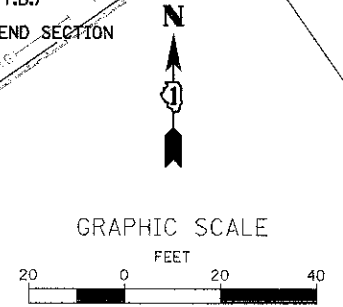


DATE	
BY	
REVISIONS	
NO.	
DESCRIPTION	
DATE	
BY	
PLAN	
NO.	
DESCRIPTION	
DATE	
BY	

DATE	
BY	
REVISIONS	
NO.	
DESCRIPTION	
DATE	
BY	
PROFILE	
NO.	
DESCRIPTION	
DATE	
BY	

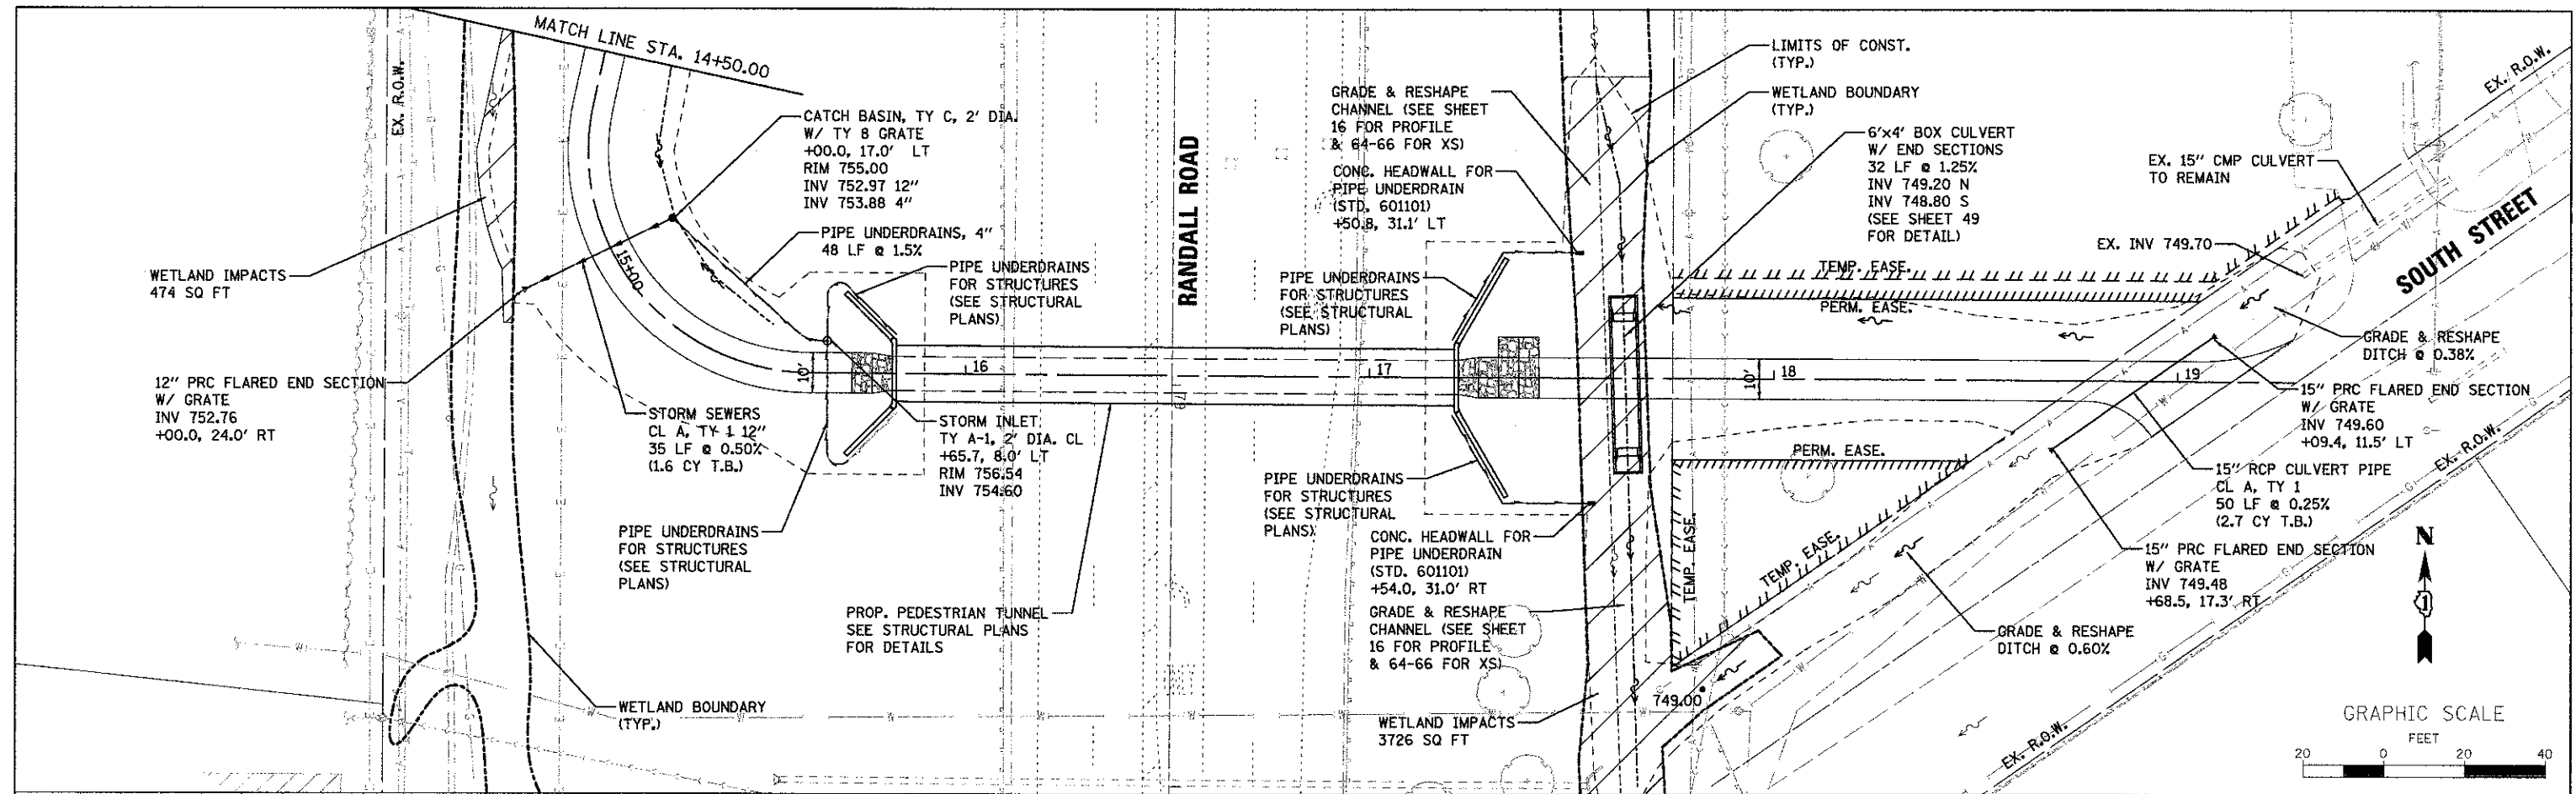

14+50	15+00	15+50	16+00	16+50	17+00	17+50	18+00	18+50	19+00										
755.08 758.21	754.63 757.89	754.30 757.58	754.81 757.27	756.29 756.96	764.86 756.64	773.51 756.33	775.94 756.02	776.44 755.71	776.17 755.39	775.23 755.08	764.11 754.77	753.00 754.46	751.95 754.12	752.25 753.64	752.31 753.14	752.00 752.64	751.57 752.14	750.73 751.76	751.92 751.92

WILLS BURKE KELSEY ASSOCIATES LTD.
 116 West Main Street, Suite 201
 St. Charles, Illinois 60174

USER NAME = rperiss	DESIGNED - DPB	REVISED -
PLOT SCALE = AS SHOWN	DRAWN - NDP	REVISED -
PLOT DATE = 5/11/2012	CHECKED - DPB	REVISED -
	DATE = 5/14/12	REVISED -

**STATE OF ILLINOIS
DEPARTMENT OF TRANSPORTATION**

**DRAINAGE
PLAN & PROFILE**

SCALE: AS SHOWN | SHEET NO. 18 OF 79 SHEETS | STA. TO STA.

F.A.P. RTE. 0336	SECTION 00-00259-00-BT	COUNTY KANE	TOTAL SHEETS 79	SHEET NO. 18
CONTRACT NO. 63667				
FED. ROAD DIST. NO. ILLINOIS FED. AID PROJECT				