

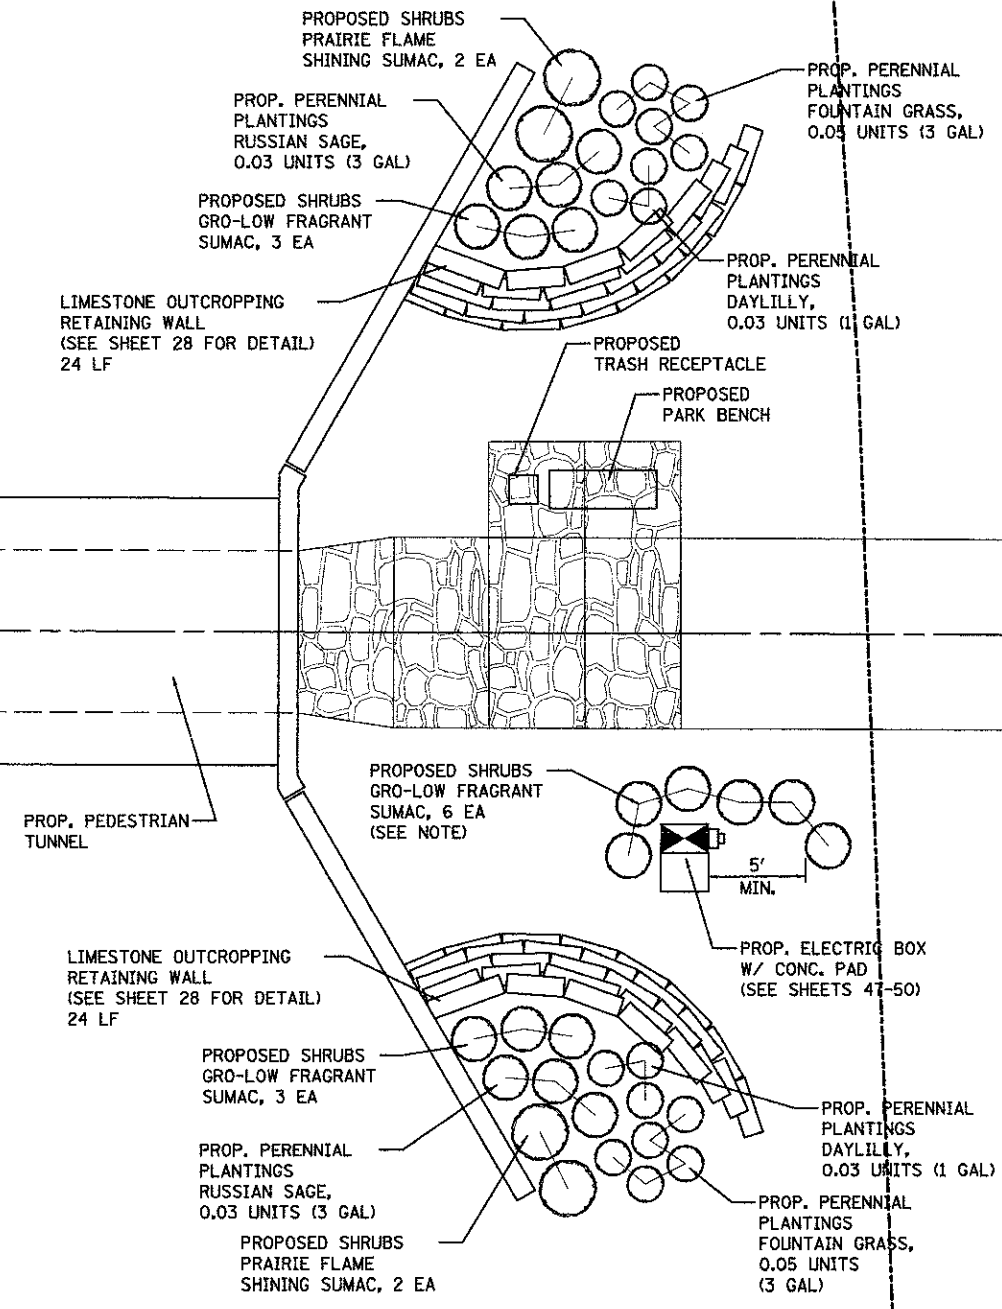
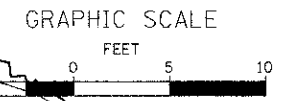


LANDSCAPING LAYOUT NOTES:

THE CONTRACTOR WILL BE RESPONSIBLE FOR THE LAYOUT OF ALL SEEDING, PLANTINGS AND LANDSCAPE FEATURES. THE ENGINEER WILL APPROVE THE LAYOUT OF ALL LANDSCAPING. PROVIDING THE LAYOUT WILL BE NOT BE MEASURED SEPARATELY FOR PAYMENT BUT SHALL BE INCLUDED IN THE COST FOR "CONSTRUCTION LAYOUT".

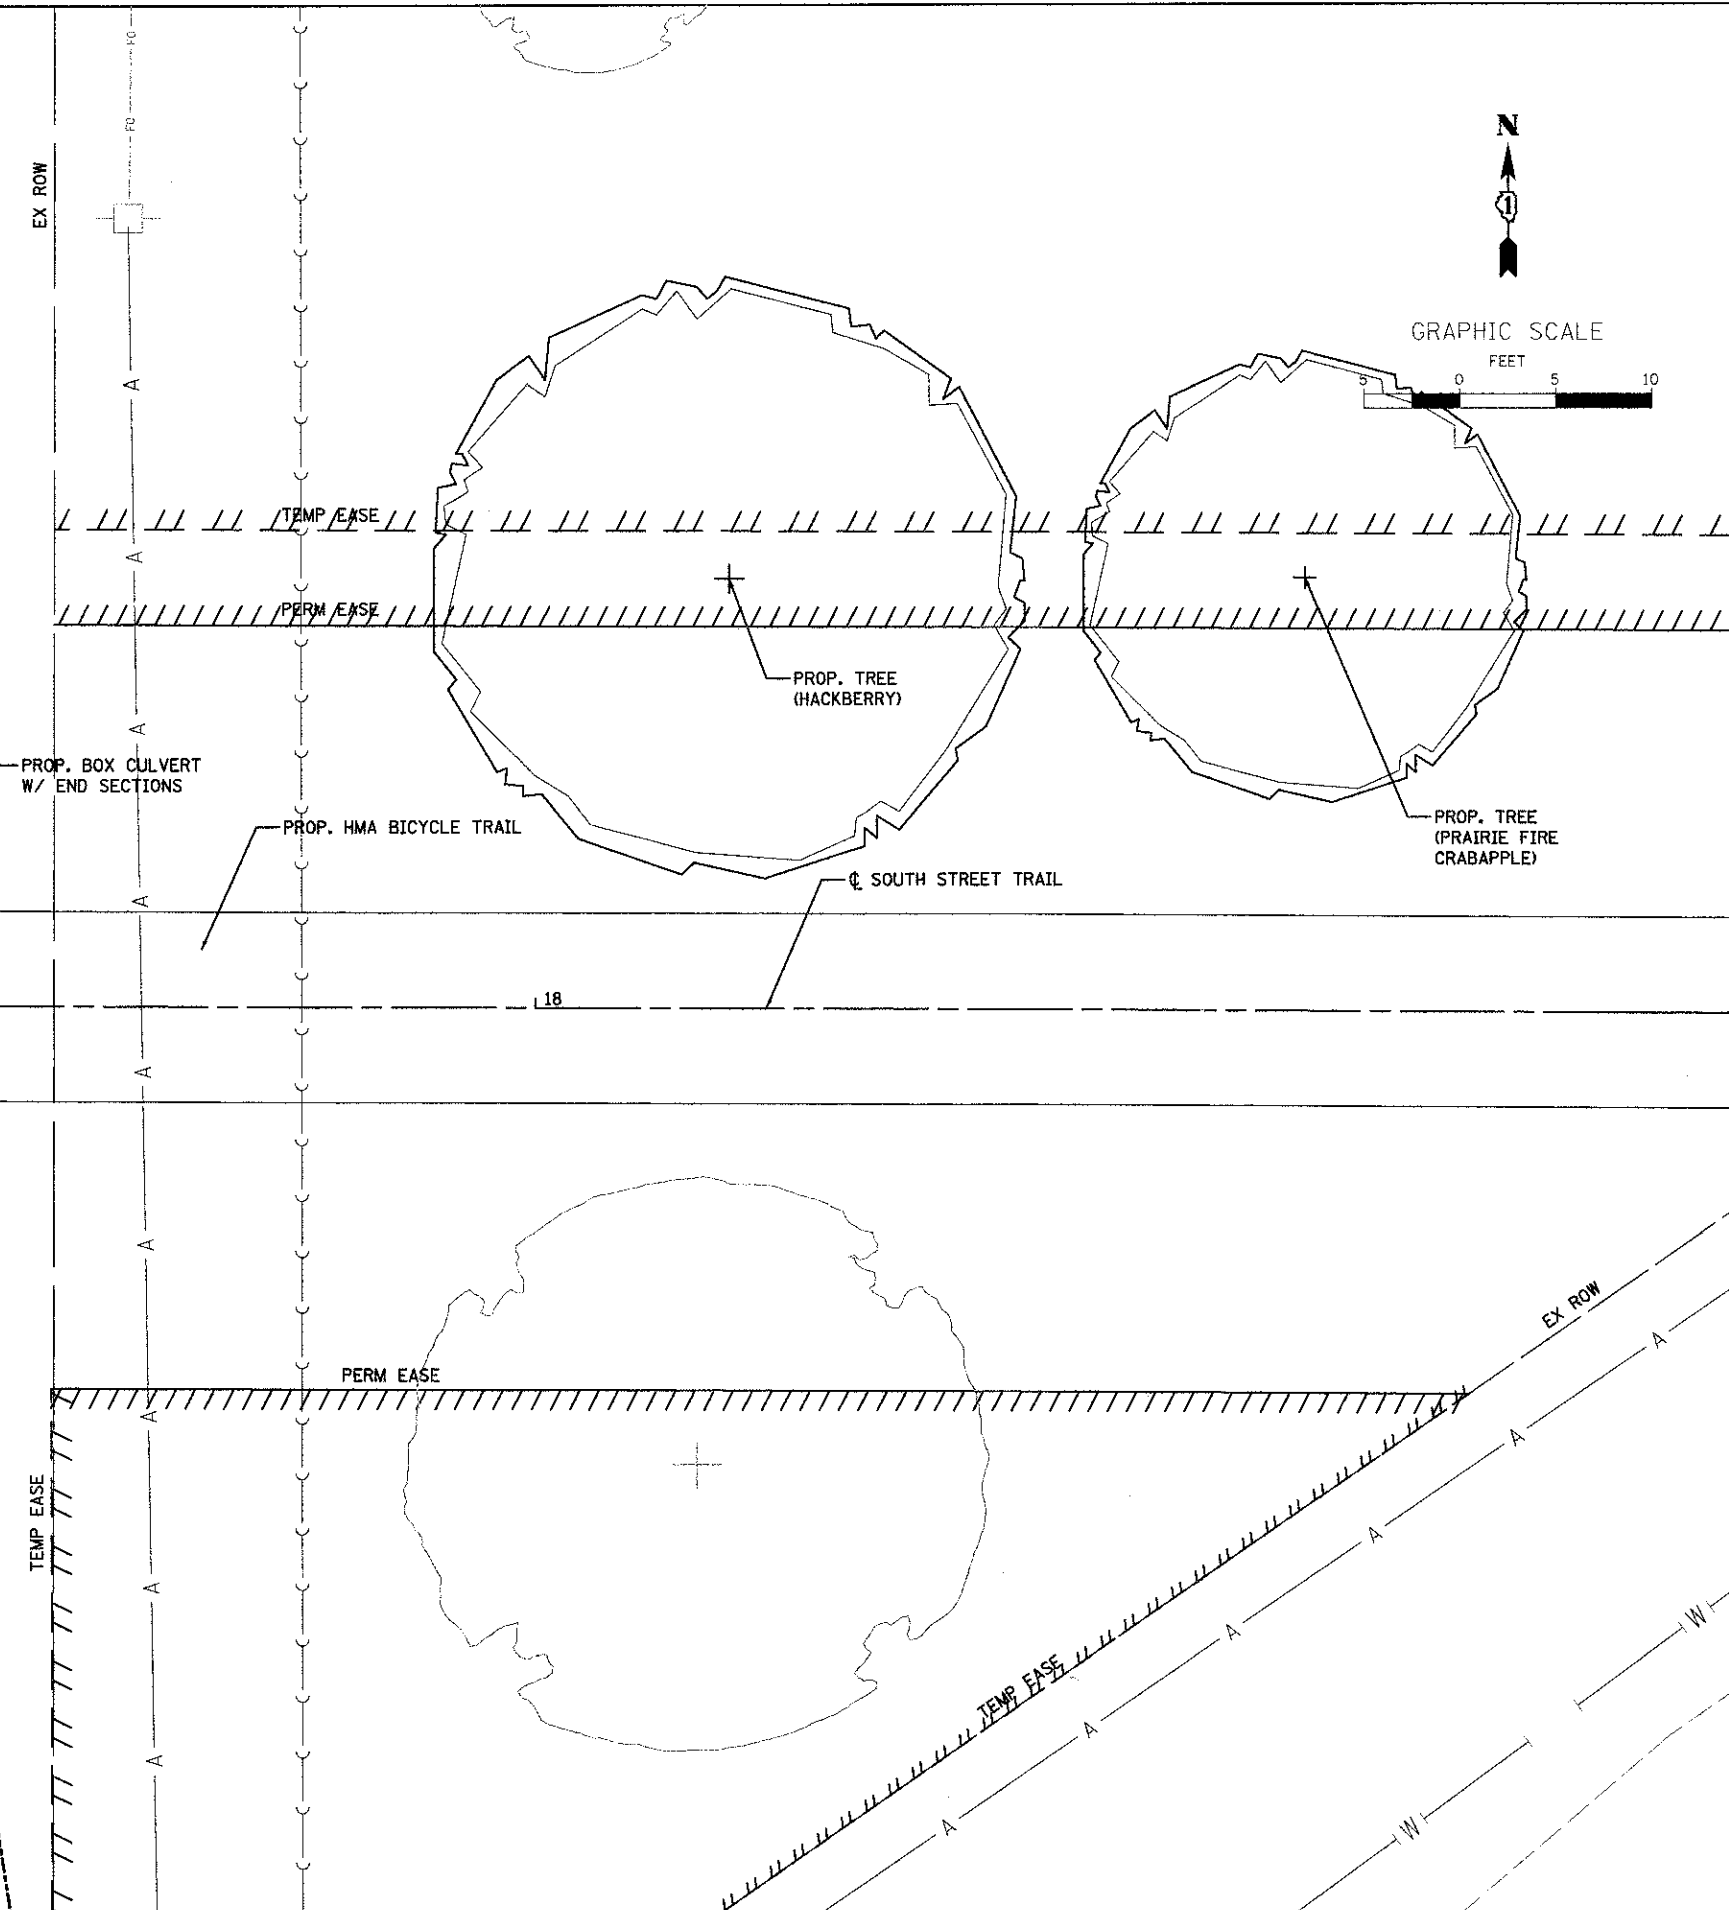

NOTE:
MAINTAIN A MINIMUM DISTANCE OF 5 FEET OF CLEARANCE BETWEEN THE METER AND SHRUBS.

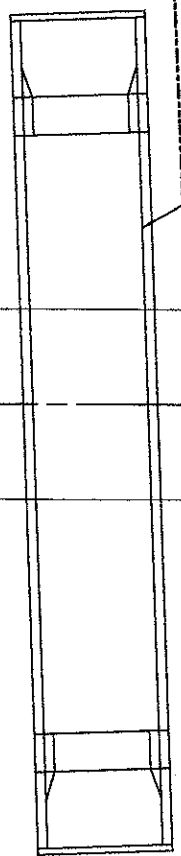

FILE NAME: \\W:\Projects\14\2014\140001\140001.dwg; User: dpb; Date: 5/14/12

WILLS BURKE KELSEY ASSOCIATES LTD.
115 West Main Street, Suite 201
St. Charles, Illinois 61074

USER NAME = dpb	DESIGNED - DPB	REVISED -
PLOT SCALE = AS SHOWN	DRAWN - NDP	REVISED -
PLOT DATE = 5/11/2012	CHECKED - DPB	REVISED -
	DATE - 5/14/12	REVISED -

**STATE OF ILLINOIS
DEPARTMENT OF TRANSPORTATION**

LANDSCAPE PLAN
SCALE: AS SHOWN | SHEET NO. 26 OF 79 SHEETS | STA. TO STA.

F.A.P. RTE. 0336	SECTION 00-00259-00-BT	COUNTY KANE	TOTAL SHEETS 79	SHEET NO. 26
CONTRACT NO. 63667				
FED. ROAD DIST. NO. ILLINOIS FED. AID PROJECT				