


**LONGITUDINAL SECTION  
CONSTRUCTION STAGE 1**

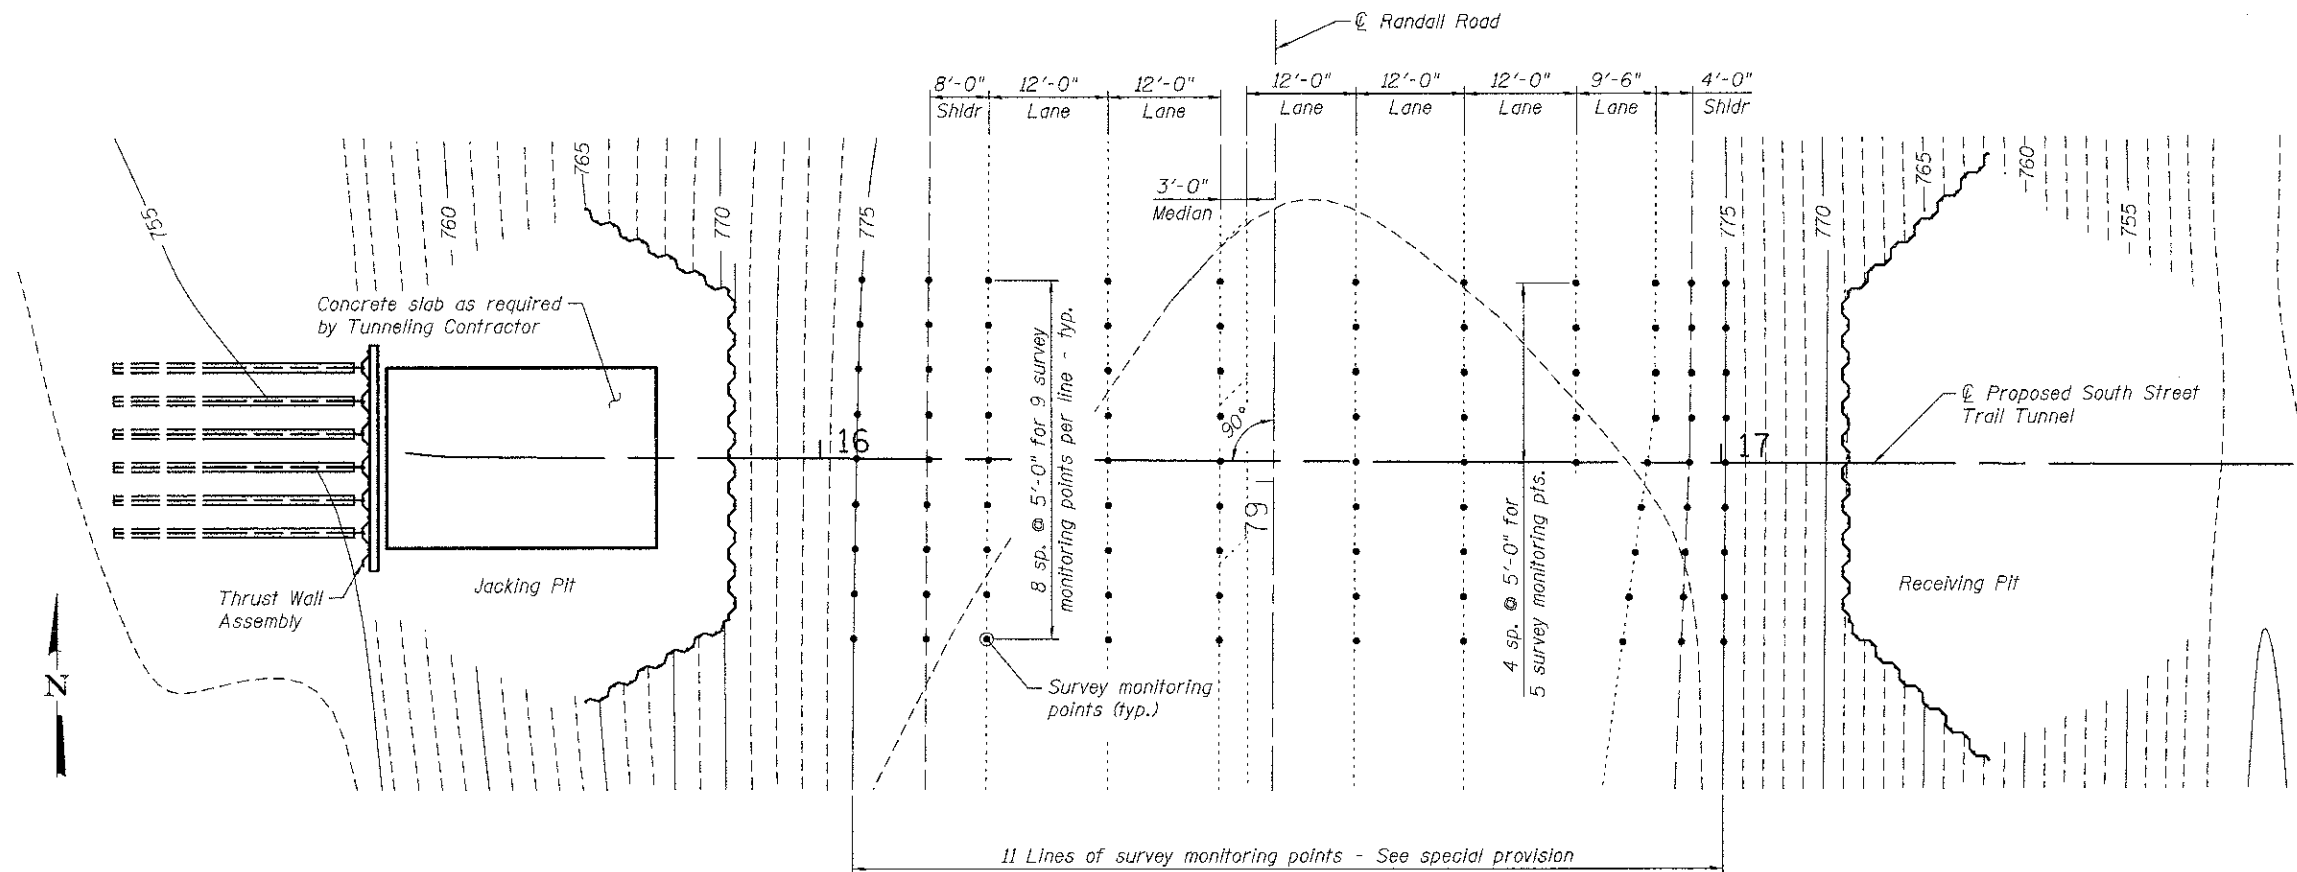

**PLAN  
CONSTRUCTION STAGE I**

**NOTES  
CONSTRUCTION STAGE 1**

1. Construction Stage 1 is the mobilization stage and includes the installation of the soil retention systems, installation of the jacking thrust wall and installation of the concrete jacking platform slab.
2. Because of heavy traffic on Randall Road and at the intersection of Randall Road and Kaneville/Keslinger Roads and the close proximity to Delnor Hospital, the Contractor shall adhere strictly to provisions concerning maintenance and safety of traffic when entering and exiting the project access areas.
3. Site preparation and installation of structural systems, soil retention systems and survey monitoring systems shall adhere to the special provision "Concrete Jacking Pipe Special, Tunneled."
4. PK nails in the Randall Road pavement and steel rods in the embankment shall be installed as outlined in the special provision during Stage 1.
5. The initial survey work shall be performed with lane closures according to Highway Standard 701601-07 and this initial survey work and traffic control will be paid for as "Traffic Control and Protection, Standard 701601."
6. The daily survey point monitoring will be paid for as Pay Item X0320622 "Field Measurements" and shall include all monitoring work, data collection and traffic control. Daily survey point monitoring shall be performed utilizing traffic control Highway Standard 701426-04.

FILE NAME = M:\Projects\2010\100991\_SouthStreet\Structural\Drawings\100991-63667-005-ConsStg01.dgn

<b>WILLS BURKE KELSEY ASSOCIATES LTD.</b> 116 West Main Street, Suite 201 St. Charles, Illinois 60174 (630) 443-7755	USER NAME = nperris	DESIGNED - DLS	REVISED -	<b>STATE OF ILLINOIS DEPARTMENT OF TRANSPORTATION</b>	<b>TUNNEL CONSTRUCTION - STAGE 1 STRUCTURE NO. 045-3181</b>		F.A.P. RTE. 0336	SECTION 00-00259-00-BT	COUNTY KANE	TOTAL SHEETS 79	SHEET NO. 33	
	PLOT SCALE =	CHECKED - AEU	REVISED -				CONTRACT NO. 63667					
	PLOT DATE = 5/11/2012	DRAWN - DLS	REVISED -				SHEET NO. 5 OF 20 SHEETS		ILLINOIS FED. AID PROJECT			
		CHECKED - AEU	REVISED -									