


FINAL SURVEY	BY	DATE
NO. 101		
NOTE BOOK		
AREAS CHECKED		

ORIGINAL SURVEY	BY	DATE
NO. 101		
NOTE BOOK		
AREAS CHECKED		

FILE NAME = W:\Projects\2010\100091 South St\PE1\Road\Civil\Draw\Sht\XSSH\T.CULVERT.dgn

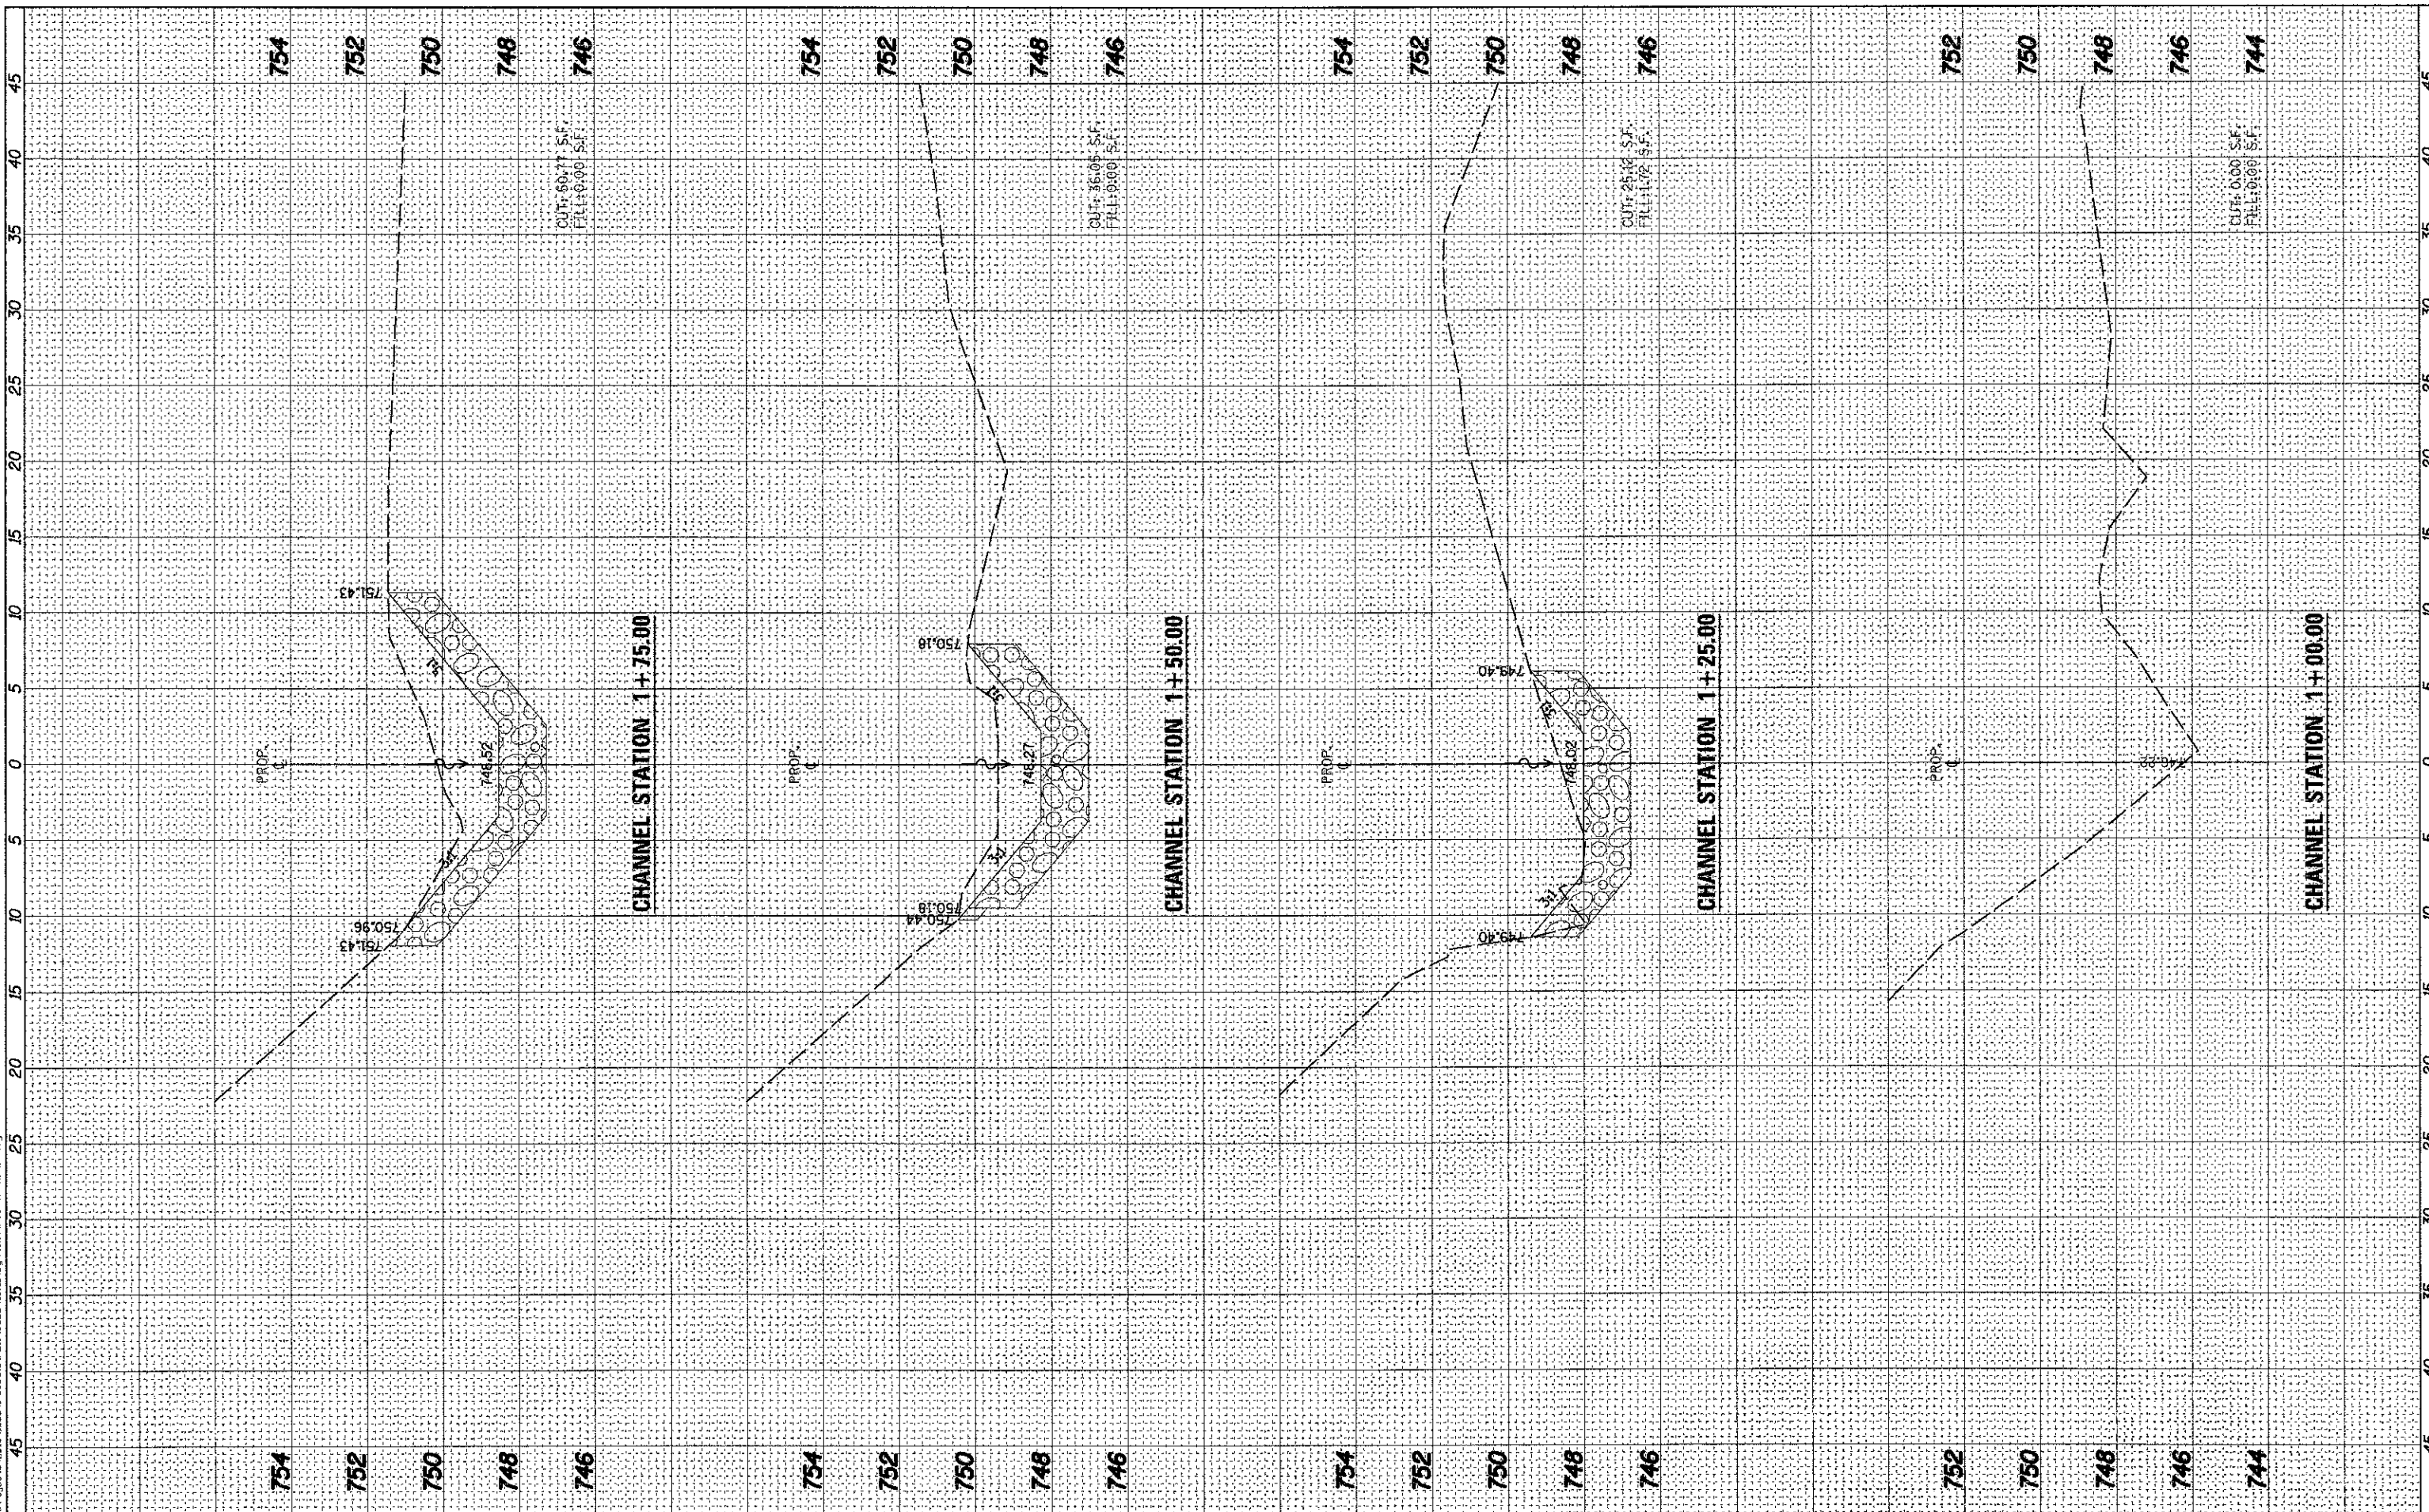

WILLS BURKE KELSEY ASSOCIATES LTD.
 116 West Main Street, Suite 201
 St. Charles, Illinois 60174

USER NAME = mparis
DESIGNED -
DRAWN -
CHECKED -
DATE -
PLOT SCALE = AS SHOWN
PLOT DATE = 5/11/2012

DESIGNED -	REVISED -
DRAWN -	REVISED -
CHECKED -	REVISED -
DATE -	REVISED -

**STATE OF ILLINOIS
DEPARTMENT OF TRANSPORTATION**

**CROSS SECTIONS
BOX CULVERT & CHANNEL**

SCALE: AS SHOWN SHEET NO. OF 79 SHEETS STA. TO STA.

F.A.P. RTE.	SECTION	COUNTY	TOTAL SHEETS	SHEET NO.
0336	00-00259-00-BT	KANE	79	66
CONTRACT NO. 63667				
FED. ROAD DIST. NO. ILLINOIS FED. AID PROJECT				