


FINAL SURVEY	BY	DATE
SURVEYED		
PLOTTED		
RECALCULATE		
AREAS CHECKED		
NO.		

ORIGINAL SURVEY	BY	DATE
SURVEYED		
PLOTTED		
RECALCULATE		
AREAS CHECKED		
NO.		

FILE NAME = N:\Projects\21010\21010.dwg, South Street Trail\Drawings\SSHT_051.dwg

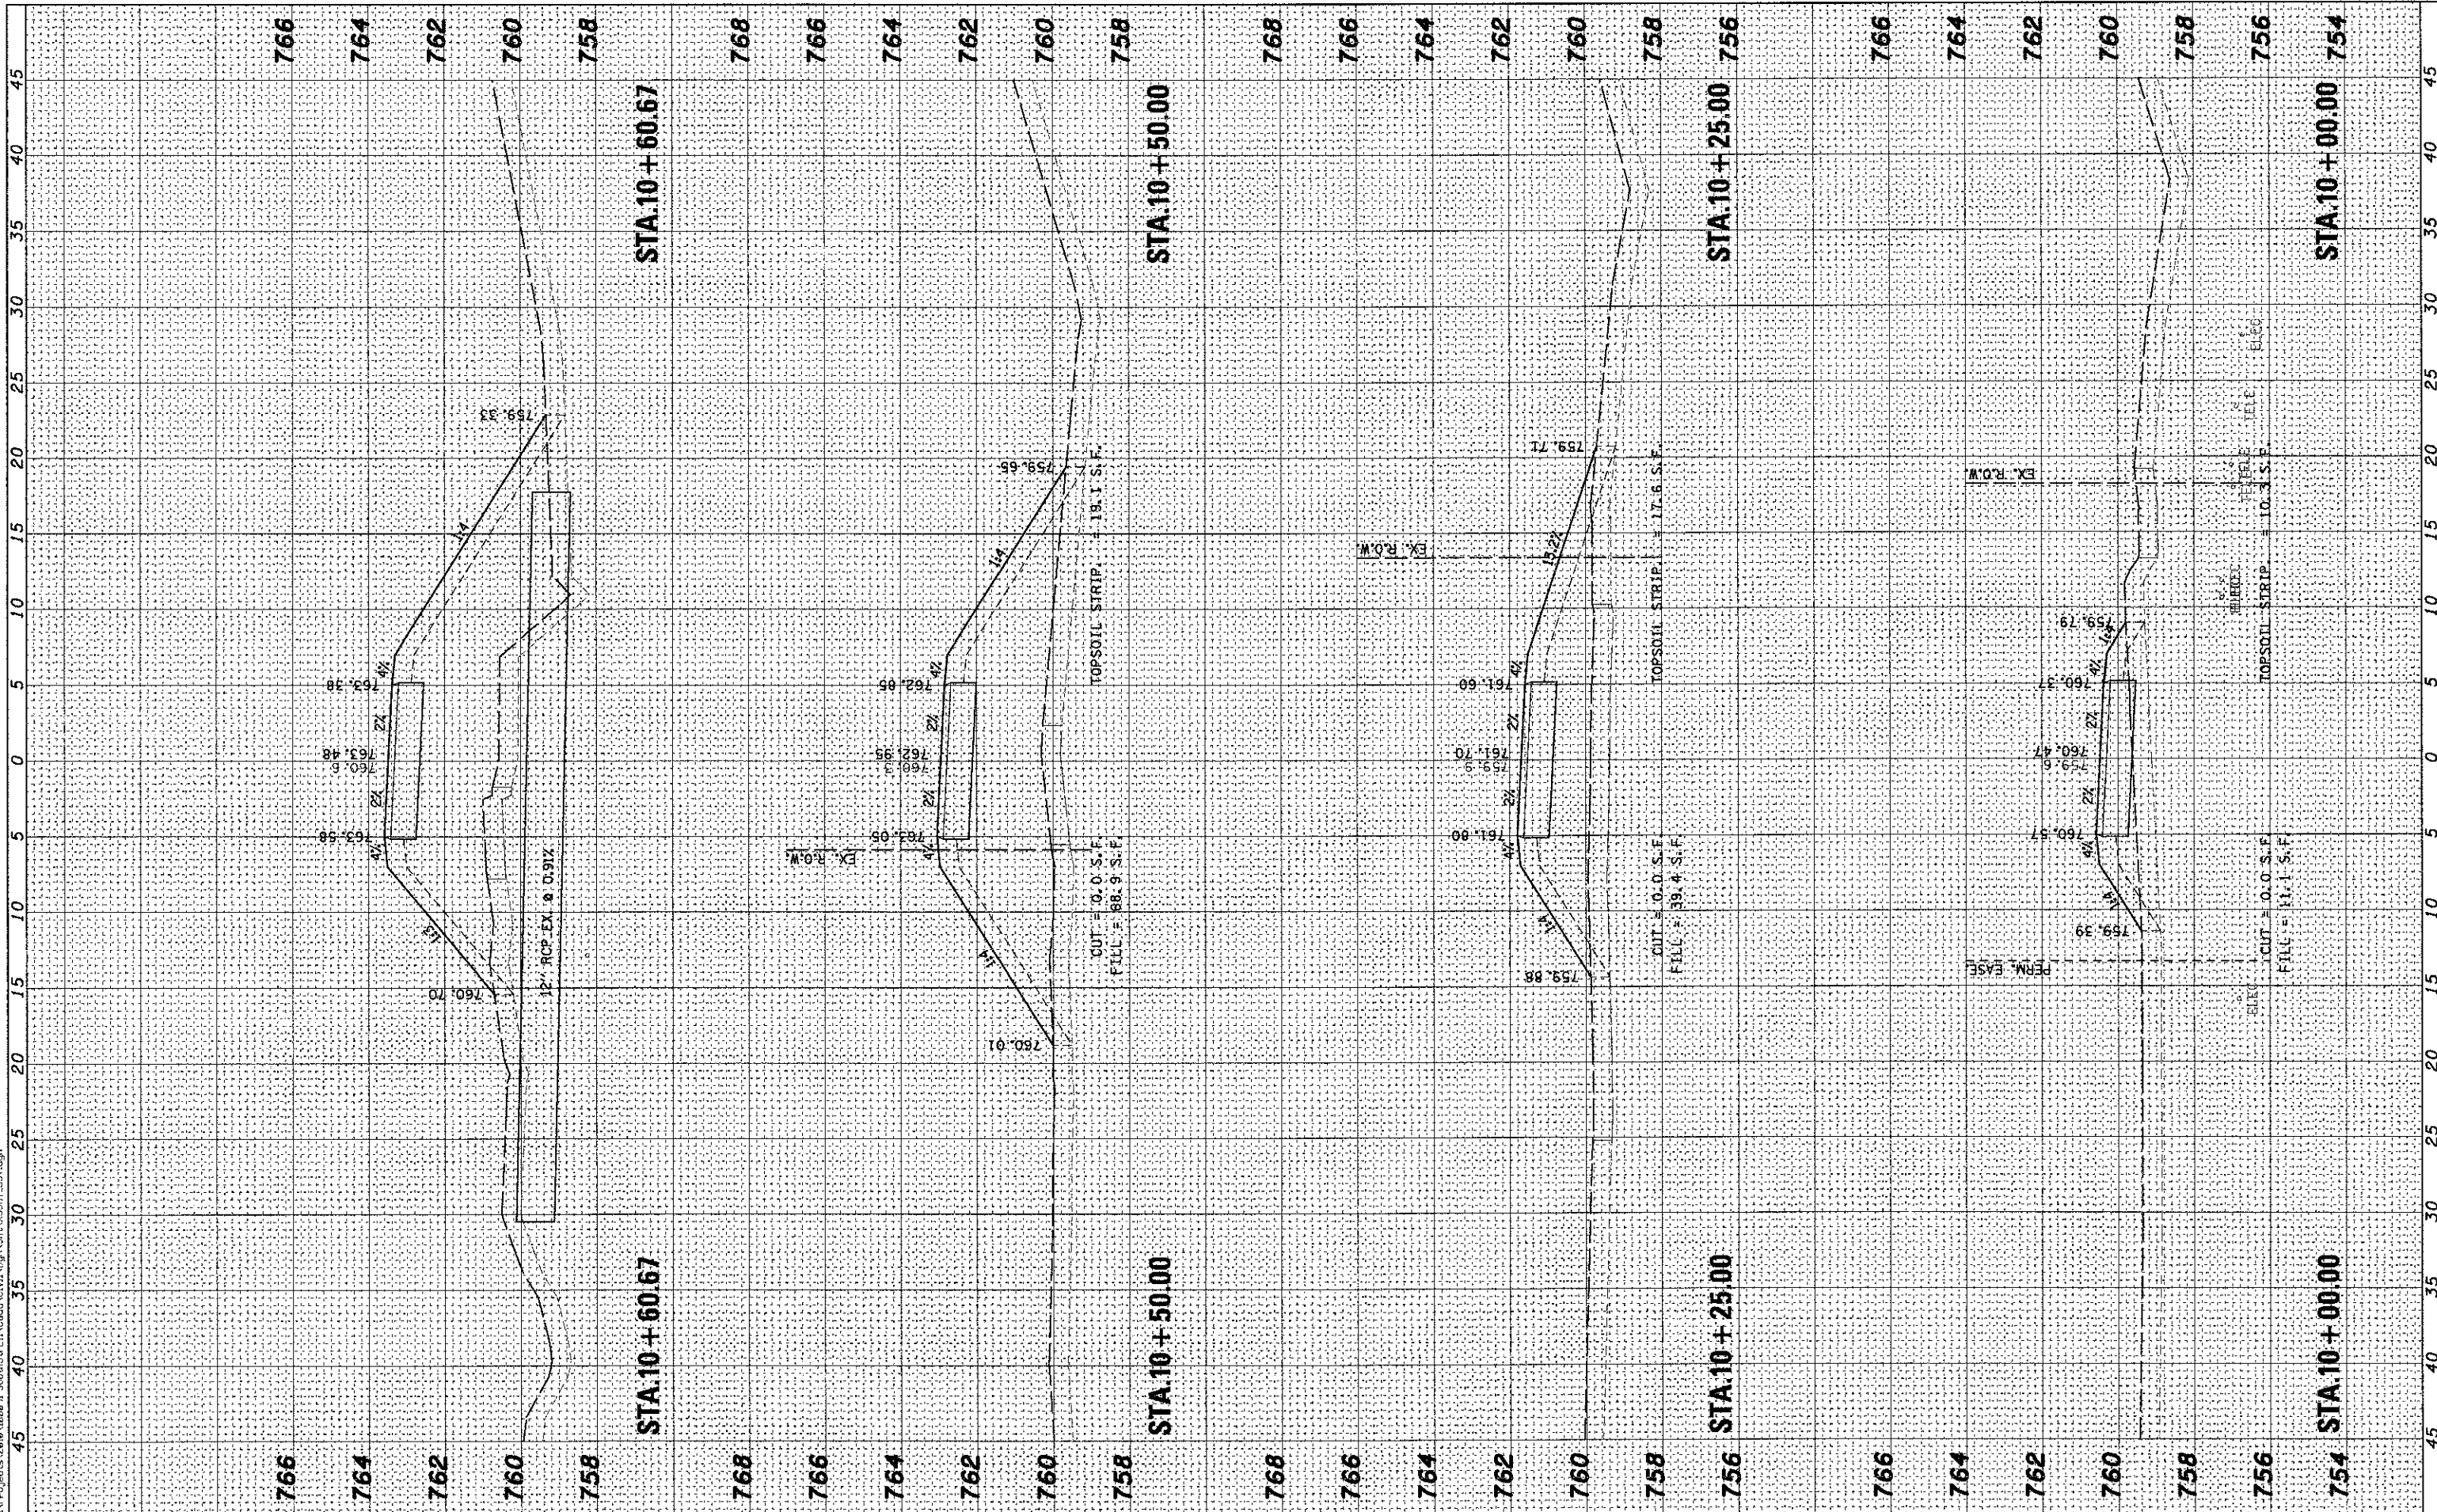

WBK WILLS BURKE KELSEY ASSOCIATES LTD.
110 West Main Street, Suite 201
St. Charles, Illinois 60174

USER NAME = nparris
PLOT SCALE = AS SHOWN
PLOT DATE = 5/11/2012

DESIGNED -	REVISED -
DRAWN -	REVISED -
CHECKED -	REVISED -
DATE -	REVISED -

STATE OF ILLINOIS
DEPARTMENT OF TRANSPORTATION

CROSS SECTIONS			
SOUTH STREET TRAIL			
SCALE: AS SHOWN	SHEET NO.	OF 79 SHEETS	STA. 10+00.00 TO STA. 10+60.67

F.A.P. RTE. 0336	SECTION 00-00259-00-BT	COUNTY KANE	TOTAL SHEETS 79	SHEET NO. 70
CONTRACT NO.63667				
ILLINOIS FED. AID PROJECT				