


FINAL SURVEY	DATE
SURVEYED	BY
PLANNED	
TEMPLATE	
NOTE BOOK	
AREAS CHECKED	
NO.	

ORIGINAL SURVEY	DATE
SURVEYED	BY
PLANNED	
TEMPLATE	
NOTE BOOK	
AREAS CHECKED	
NO.	

FILE NAME = M:\Projects\2010\100091_SouthSt\PEL\Head\Cont\Draw\Sheet\XSHT_5ST.dgn

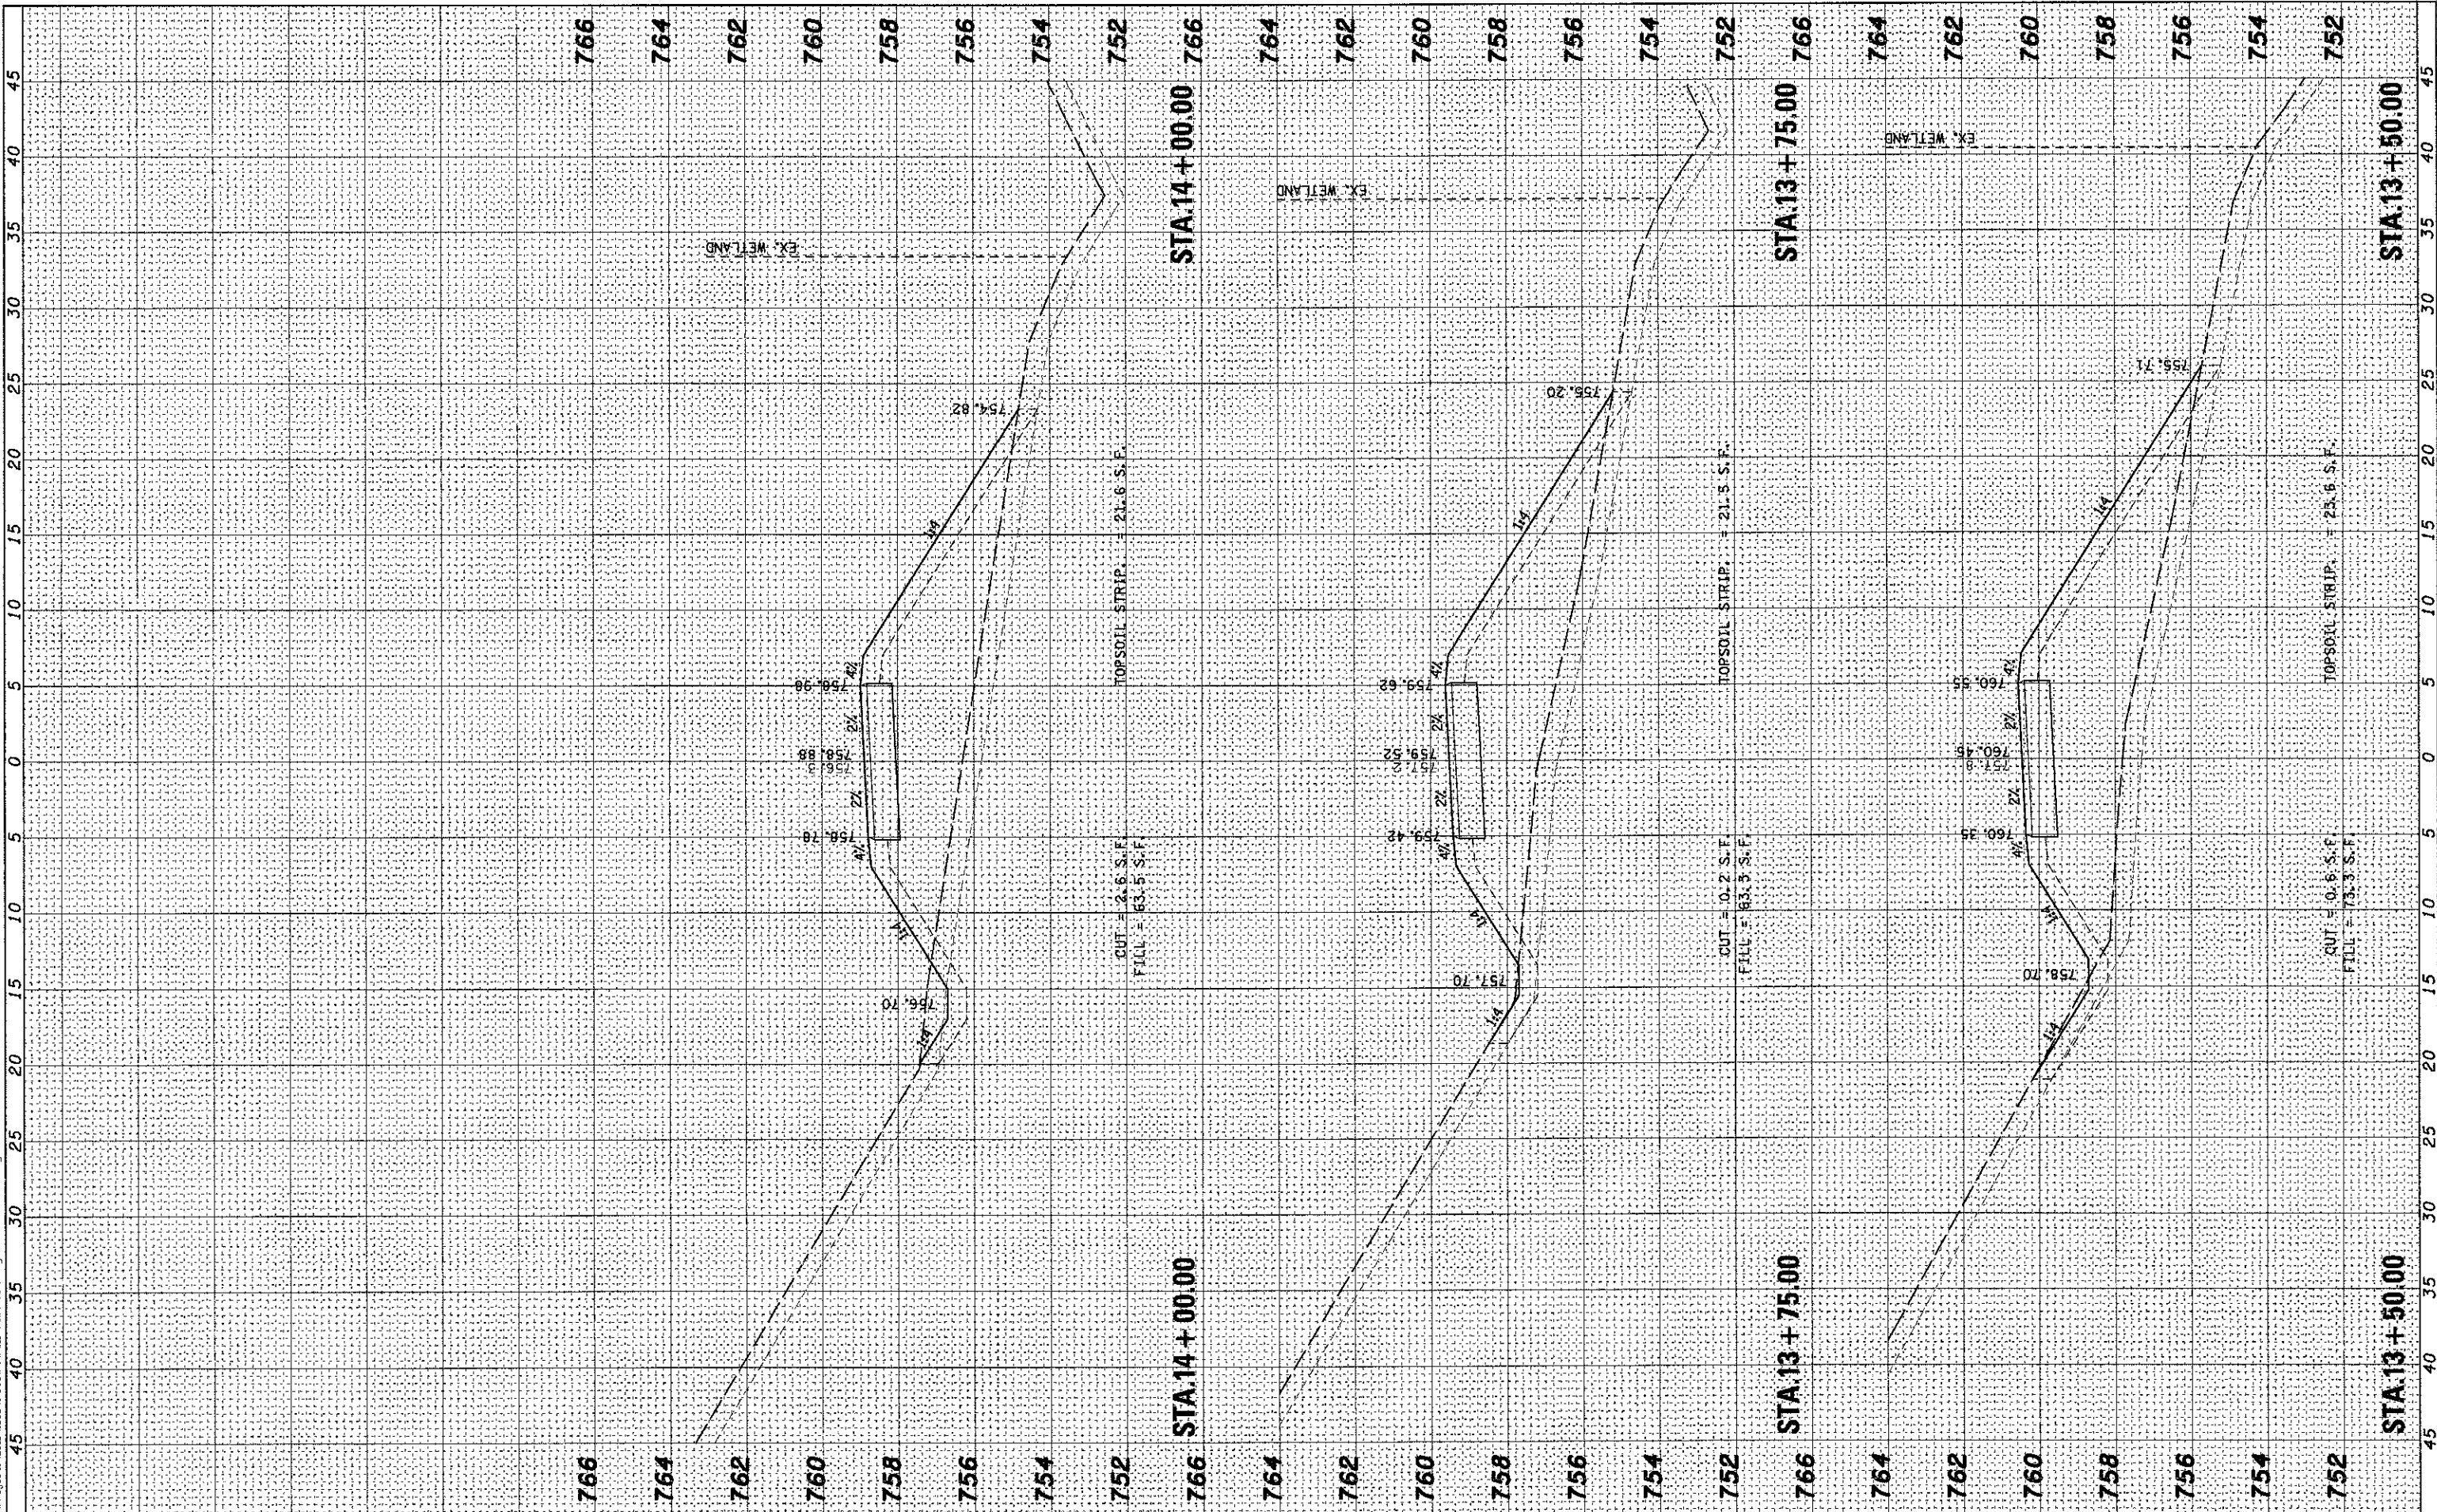

WILLS BURKE KELSEY ASSOCIATES LTD.
 118 West Main Street, Suite 201
 St. Charles, Illinois 62454

USER NAME = nporris	DESIGNED -	REVISED -
PLLOT SCALE = AS SHOWN	DRAWN -	REVISED -
PLLOT DATE = 5/11/2012	CHECKED -	REVISED -
	DATE -	REVISED -

**STATE OF ILLINOIS
 DEPARTMENT OF TRANSPORTATION**

CROSS SECTIONS			
SOUTH STREET TRAIL			
SCALE: AS SHOWN	SHEET NO.	OF 79 SHEETS	STA. 13+50.00 TO STA. 14+00.00

F.A.P. RTE.	SECTION	COUNTY	TOTAL SHEETS	SHEET NO.
0336	00-00259-00-BT	KANE	79	73
FED. ROAD DIST. NO.		ILLINOIS FED. AID PROJECT		
CONTRACT NO.63667				