


FINAL SURVEY	DATE
DESIGNED	BY
REVISIONS	
TEMPLATE	
NOTE BOOK	
AREAS CHECKED	

ORIGINAL SURVEY	DATE
DESIGNED	BY
REVISIONS	
TEMPLATE	
NOTE BOOK	
AREAS CHECKED	

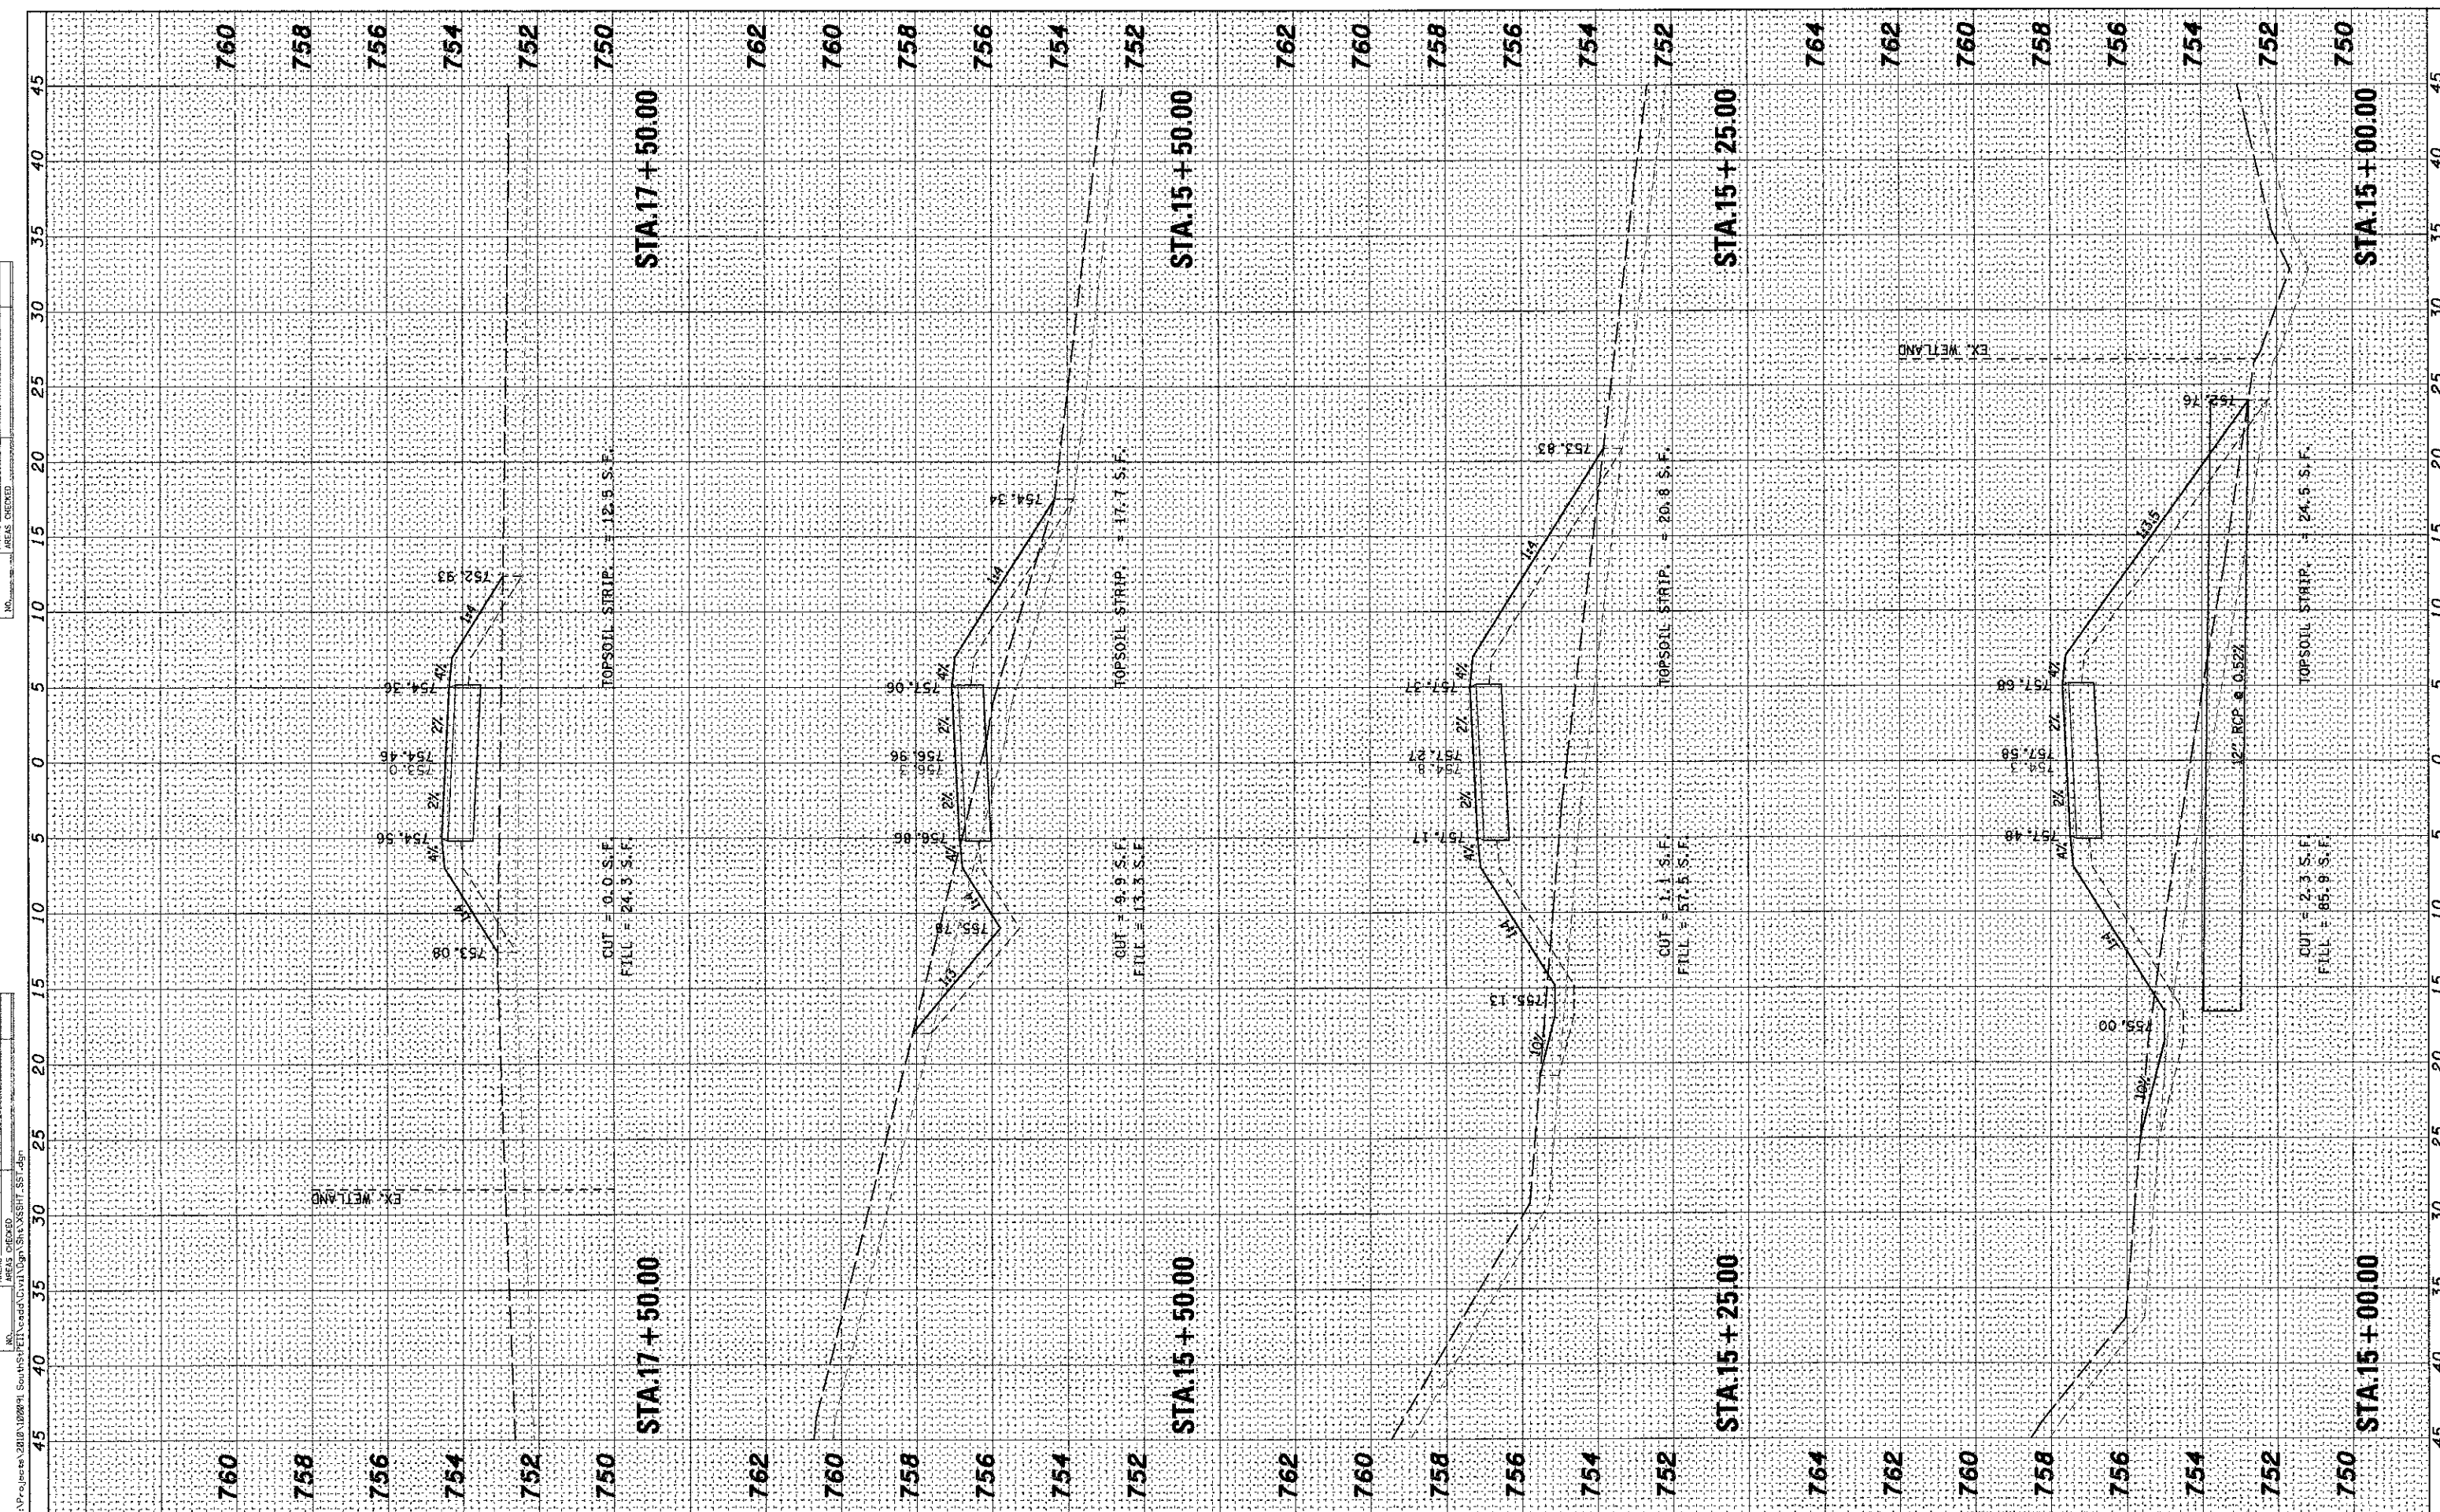

WILLS BURKE KELSEY ASSOCIATES LTD.
 116 West Main Street, Suite 201
 St. Charles, Illinois 60174

USER NAME = mparris	DESIGNED -	REVISED -
PLOT SCALE = AS SHOWN	DRAWN -	REVISED -
PLOT DATE = 5/11/2012	CHECKED -	REVISED -
	DATE -	REVISED -

STATE OF ILLINOIS
 DEPARTMENT OF TRANSPORTATION

CROSS SECTIONS	
SOUTH STREET TRAIL	
SCALE: AS SHOWN	SHEET NO. OF 79 SHEETS
STA. 15+00.00	TO STA. 15+75.00

F.A.P. RTEL. 0336	SECTION 00-00259-00-BT	COUNTY KANE	TOTAL SHEETS 79	SHEET NO. 75
FED. ROAD DIST. NO.		ILLINOIS FED. AID PROJECT		
CONTRACT NO. 63667				