


FINAL SURVEY	DATE
SURVEYED	BY
NOTE BOOK	
TEMPLATE	
AREAS CHECKED	

ORIGINAL SURVEY	DATE
SURVEYED	BY
NOTE BOOK	
TEMPLATE	
AREAS CHECKED	

FILE NAME = M:\P\c\p\2010\180891 SouthSt\FE1\cadd\Civil\Dgn\Sh\XYSHT\_551.dgn

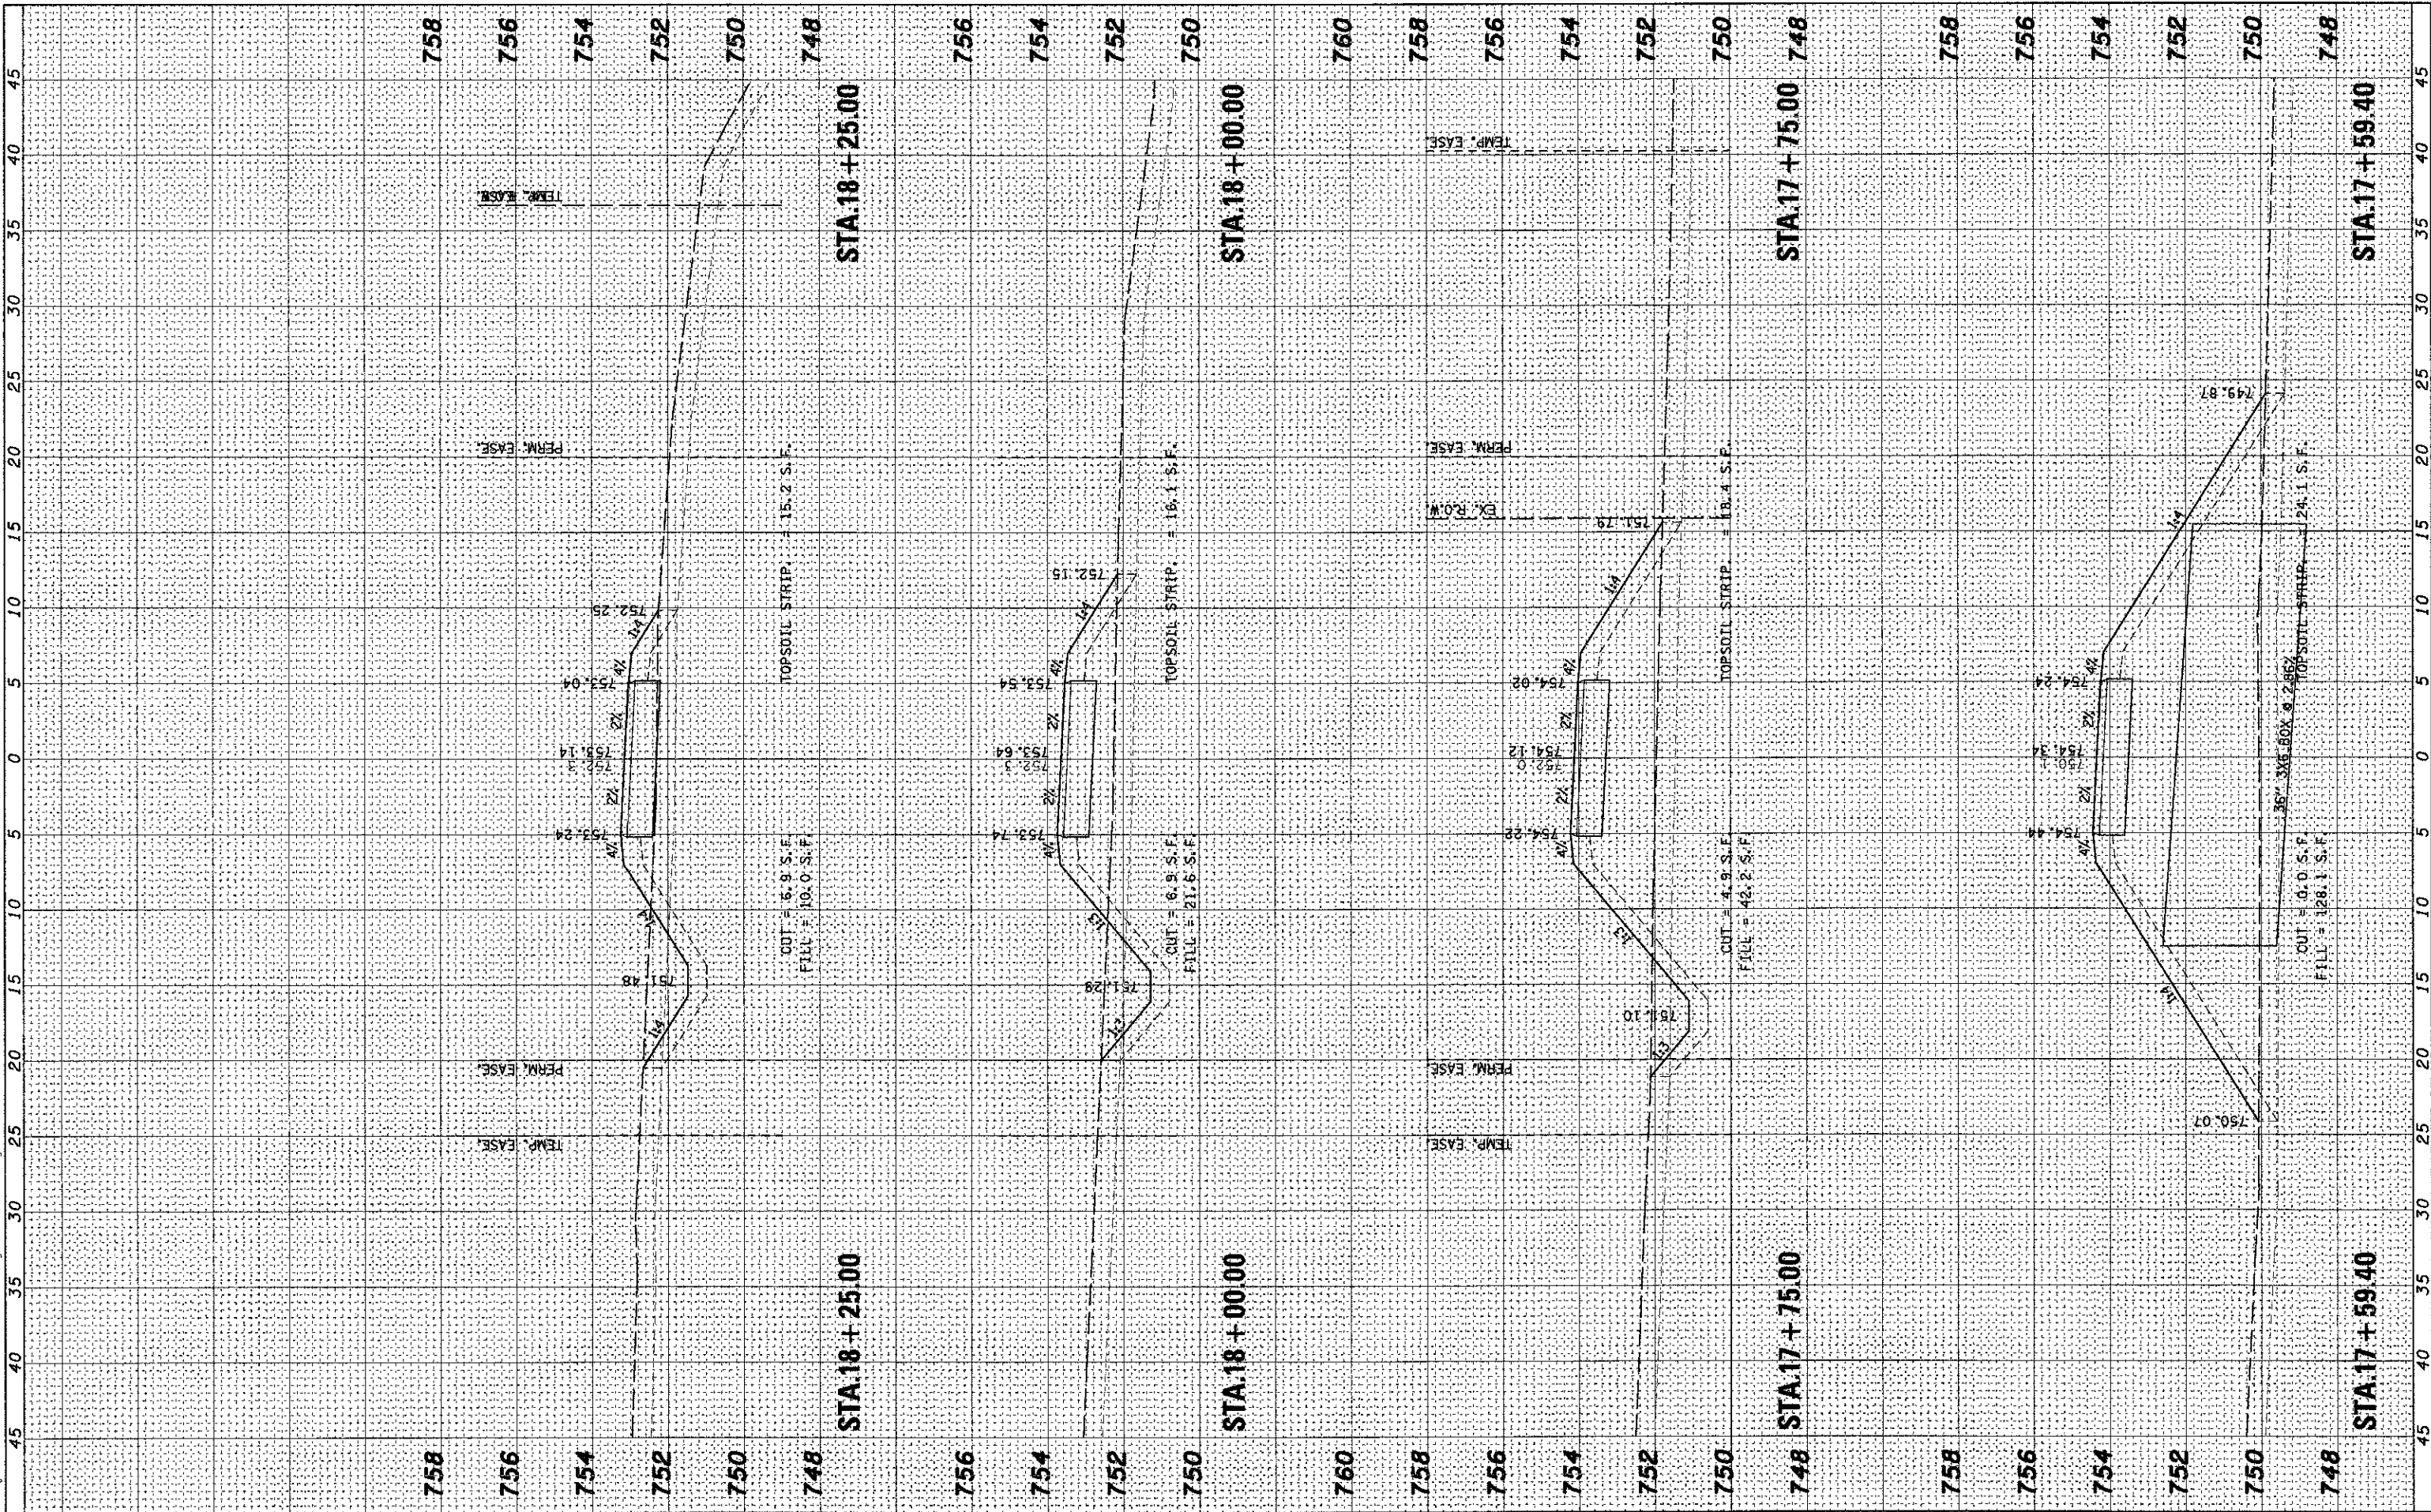

**WILLS BURKE KELSEY ASSOCIATES LTD.**  
 115 West Main Street, Suite 201  
 St. Charles, Illinois 60174

USER NAME = rparis	DESIGNED -	REVISED -
PLOT SCALE = AS SHOWN	DRAWN -	REVISED -
PLOT DATE = 5/11/2012	CHECKED -	REVISED -
	DATE -	REVISED -

**STATE OF ILLINOIS  
 DEPARTMENT OF TRANSPORTATION**

CROSS SECTIONS SOUTH STREET TRAIL			
SCALE: AS SHOWN	SHEET NO.	OF 79 SHEETS	STA. 15+81.91 TO STA. 16+50.00

F.A.P. RTE. 0336	SECTION 00-00259-00-BT	COUNTY KANE	TOTAL SHEETS 79	SHEET NO. 76
CONTRACT NO.63667				
FED. ROAD DIST. NO. [ILLINOIS] FED. AID PROJECT				