


FINAL SURVEY	BY	DATE
SURVEYED		
NOTE BOOK		
TEMP. PLATE		
AREAS CHECKED		
NO. OF AREAS CHECKED		

ORIGINAL SURVEY	BY	DATE
SURVEYED		
NOTE BOOK		
TEMP. PLATE		
AREAS CHECKED		
NO. OF AREAS CHECKED		

FILE NAME = W:\Projects\2010\100891 South Branch Trail\Drawn\Sta\9+50\SS11-SS12.dwg

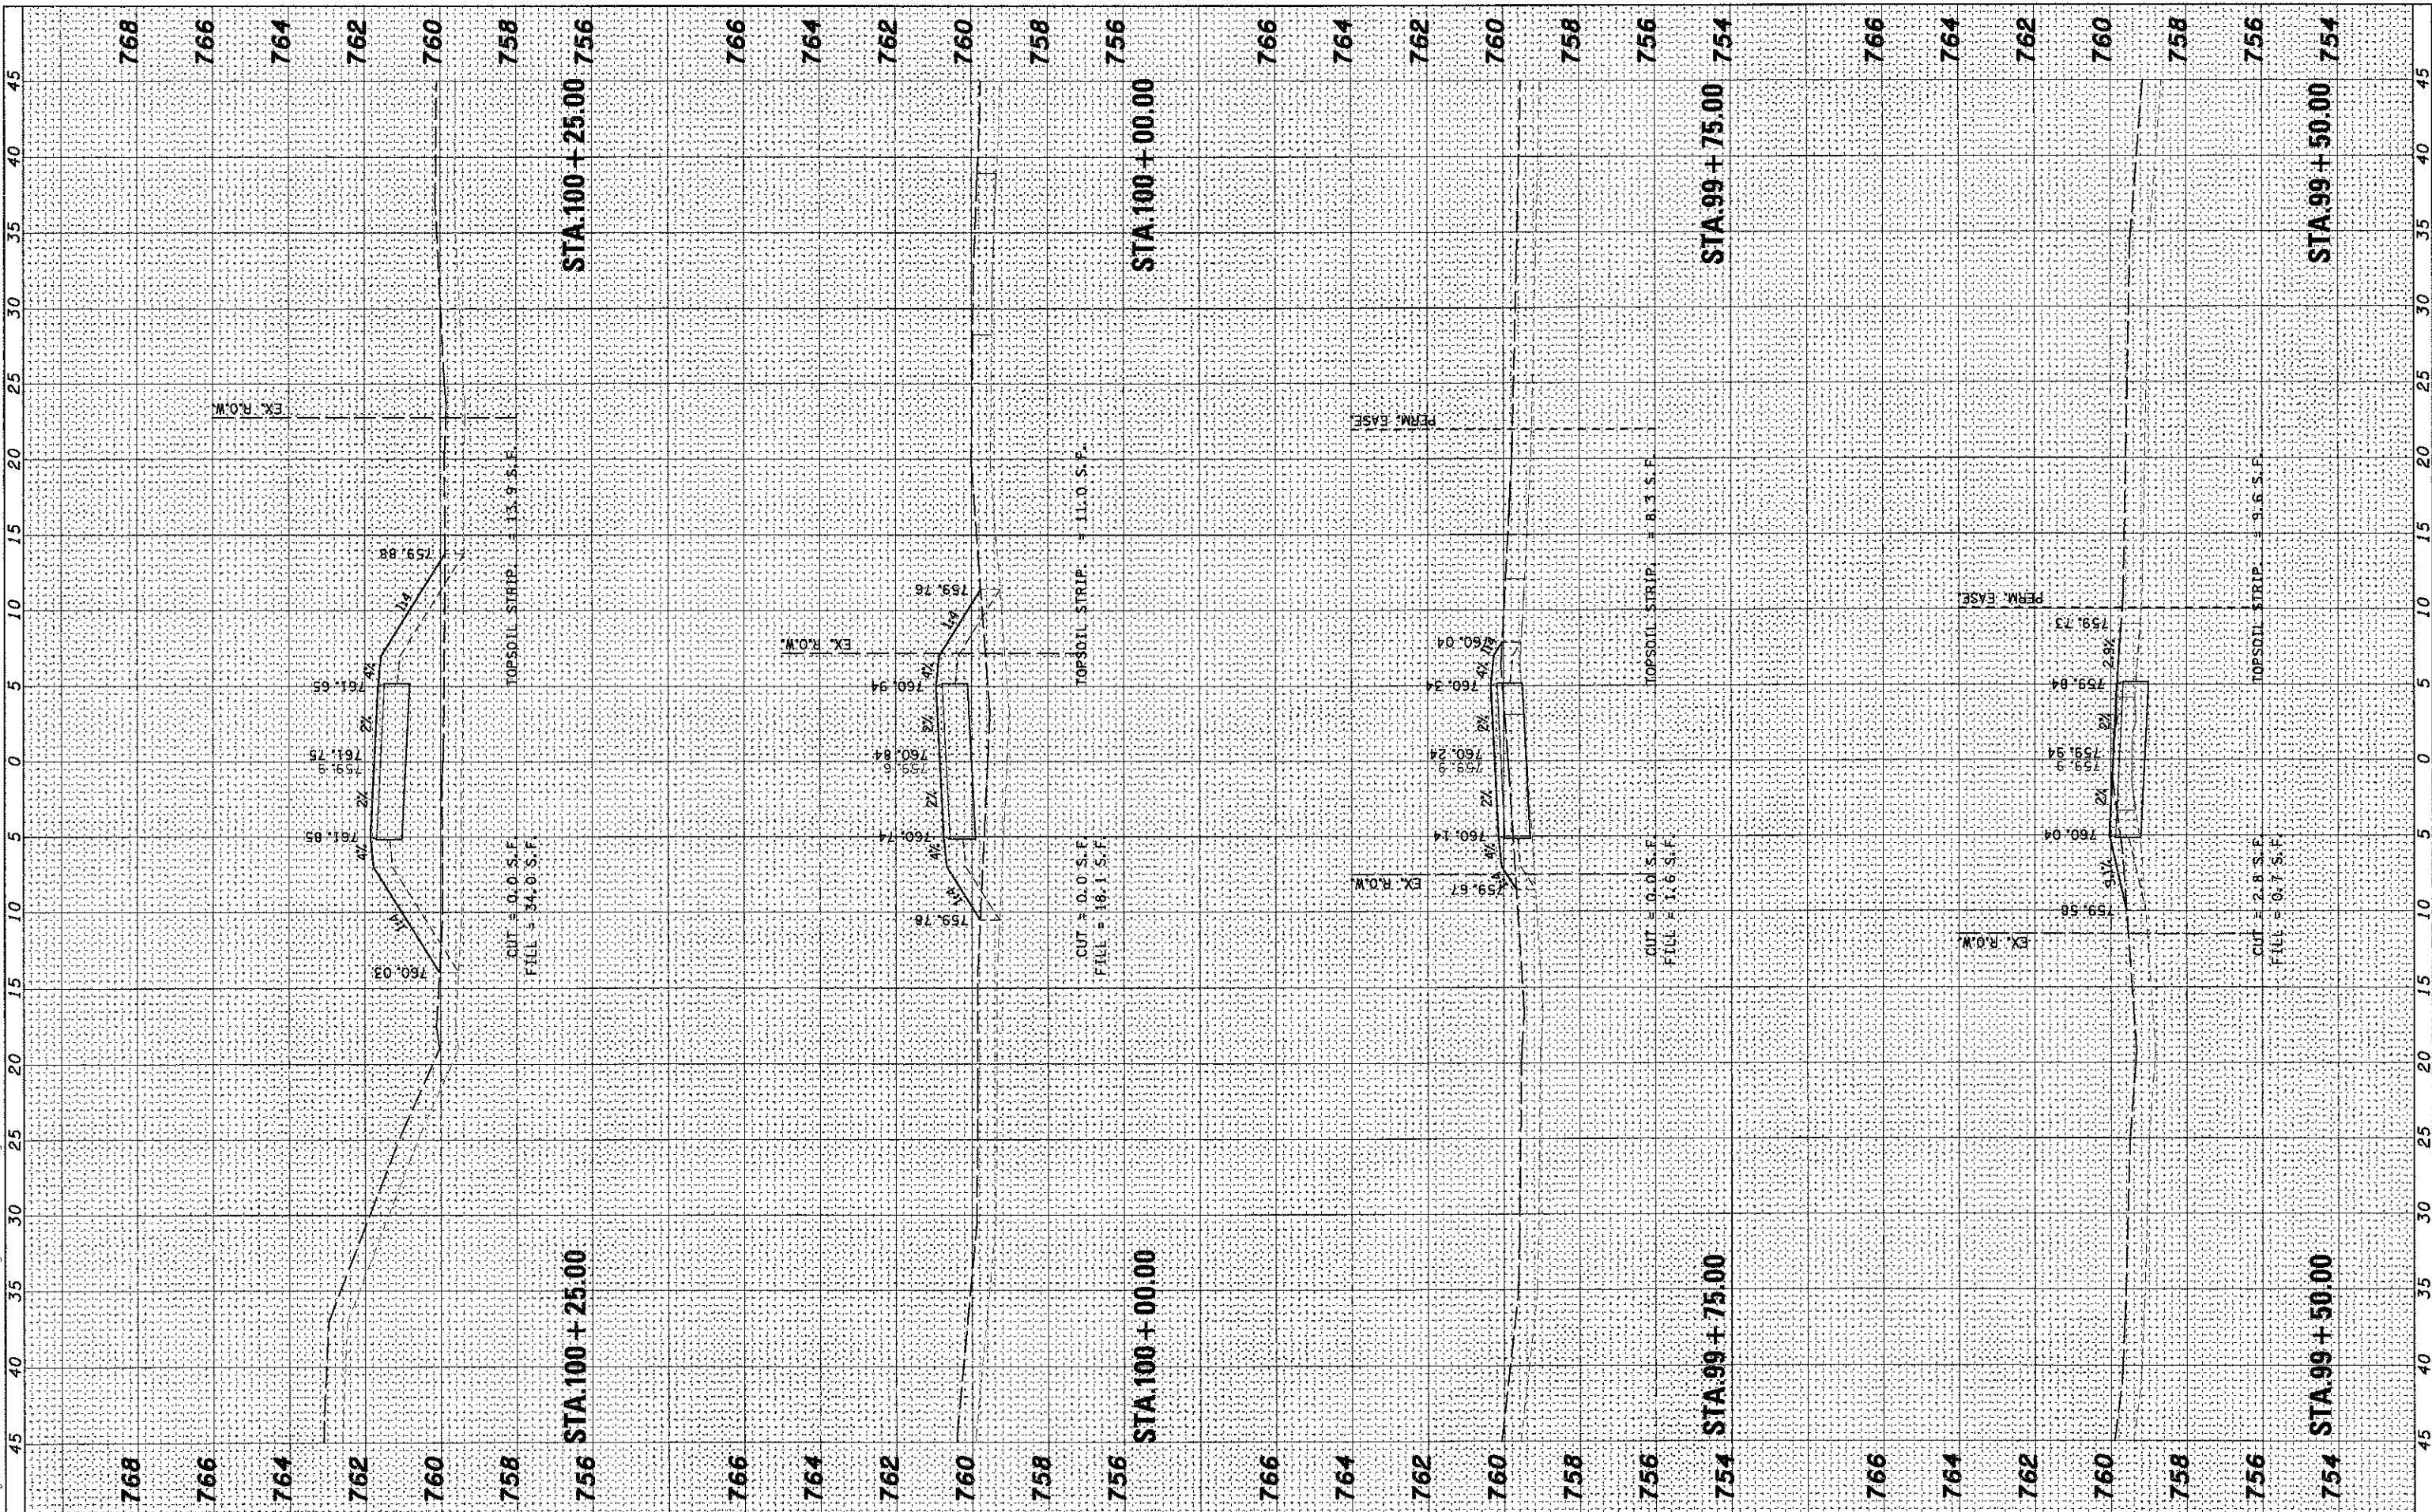

WILLS BURKE KELSEY ASSOCIATES LTD.
 415 West Main Street, Suite 201
 St. Charles, Illinois 60174

USER NAME = npar11	DESIGNED - KMA	REVISED -
PLLOT SCALE = AS SHOWN	DRAWN - KMA	REVISED -
PLLOT DATE = 5/11/2012	CHECKED - DPB	REVISED -
	DATE - 5/14/12	REVISED -

STATE OF ILLINOIS
DEPARTMENT OF TRANSPORTATION

CROSS SECTIONS
RANDALL BRANCH TRAIL

SCALE: AS SHOWN SHEET NO. OF 79 SHEETS STA. 9+50.00 TO STA. 10+25.00

F.A.P. RTE.	SECTION	COUNTY	TOTAL SHEETS	SHEET NO.
0336	00-00259-00-BT	KANE	79	78
CONTRACT NO.63667				
FED. ROAD DIST. NO. ILLINOIS FED. AID PROJECT				