


FINAL SURVEY	DATE
SURVEYED	BY
PLOTTED	
EMPLATE	
NOTE BOOK	
AREAS CHECKED	

ORIGINAL SURVEY	DATE
SURVEYED	BY
PLOTTED	
EMPLATE	
NOTE BOOK	
AREAS CHECKED	

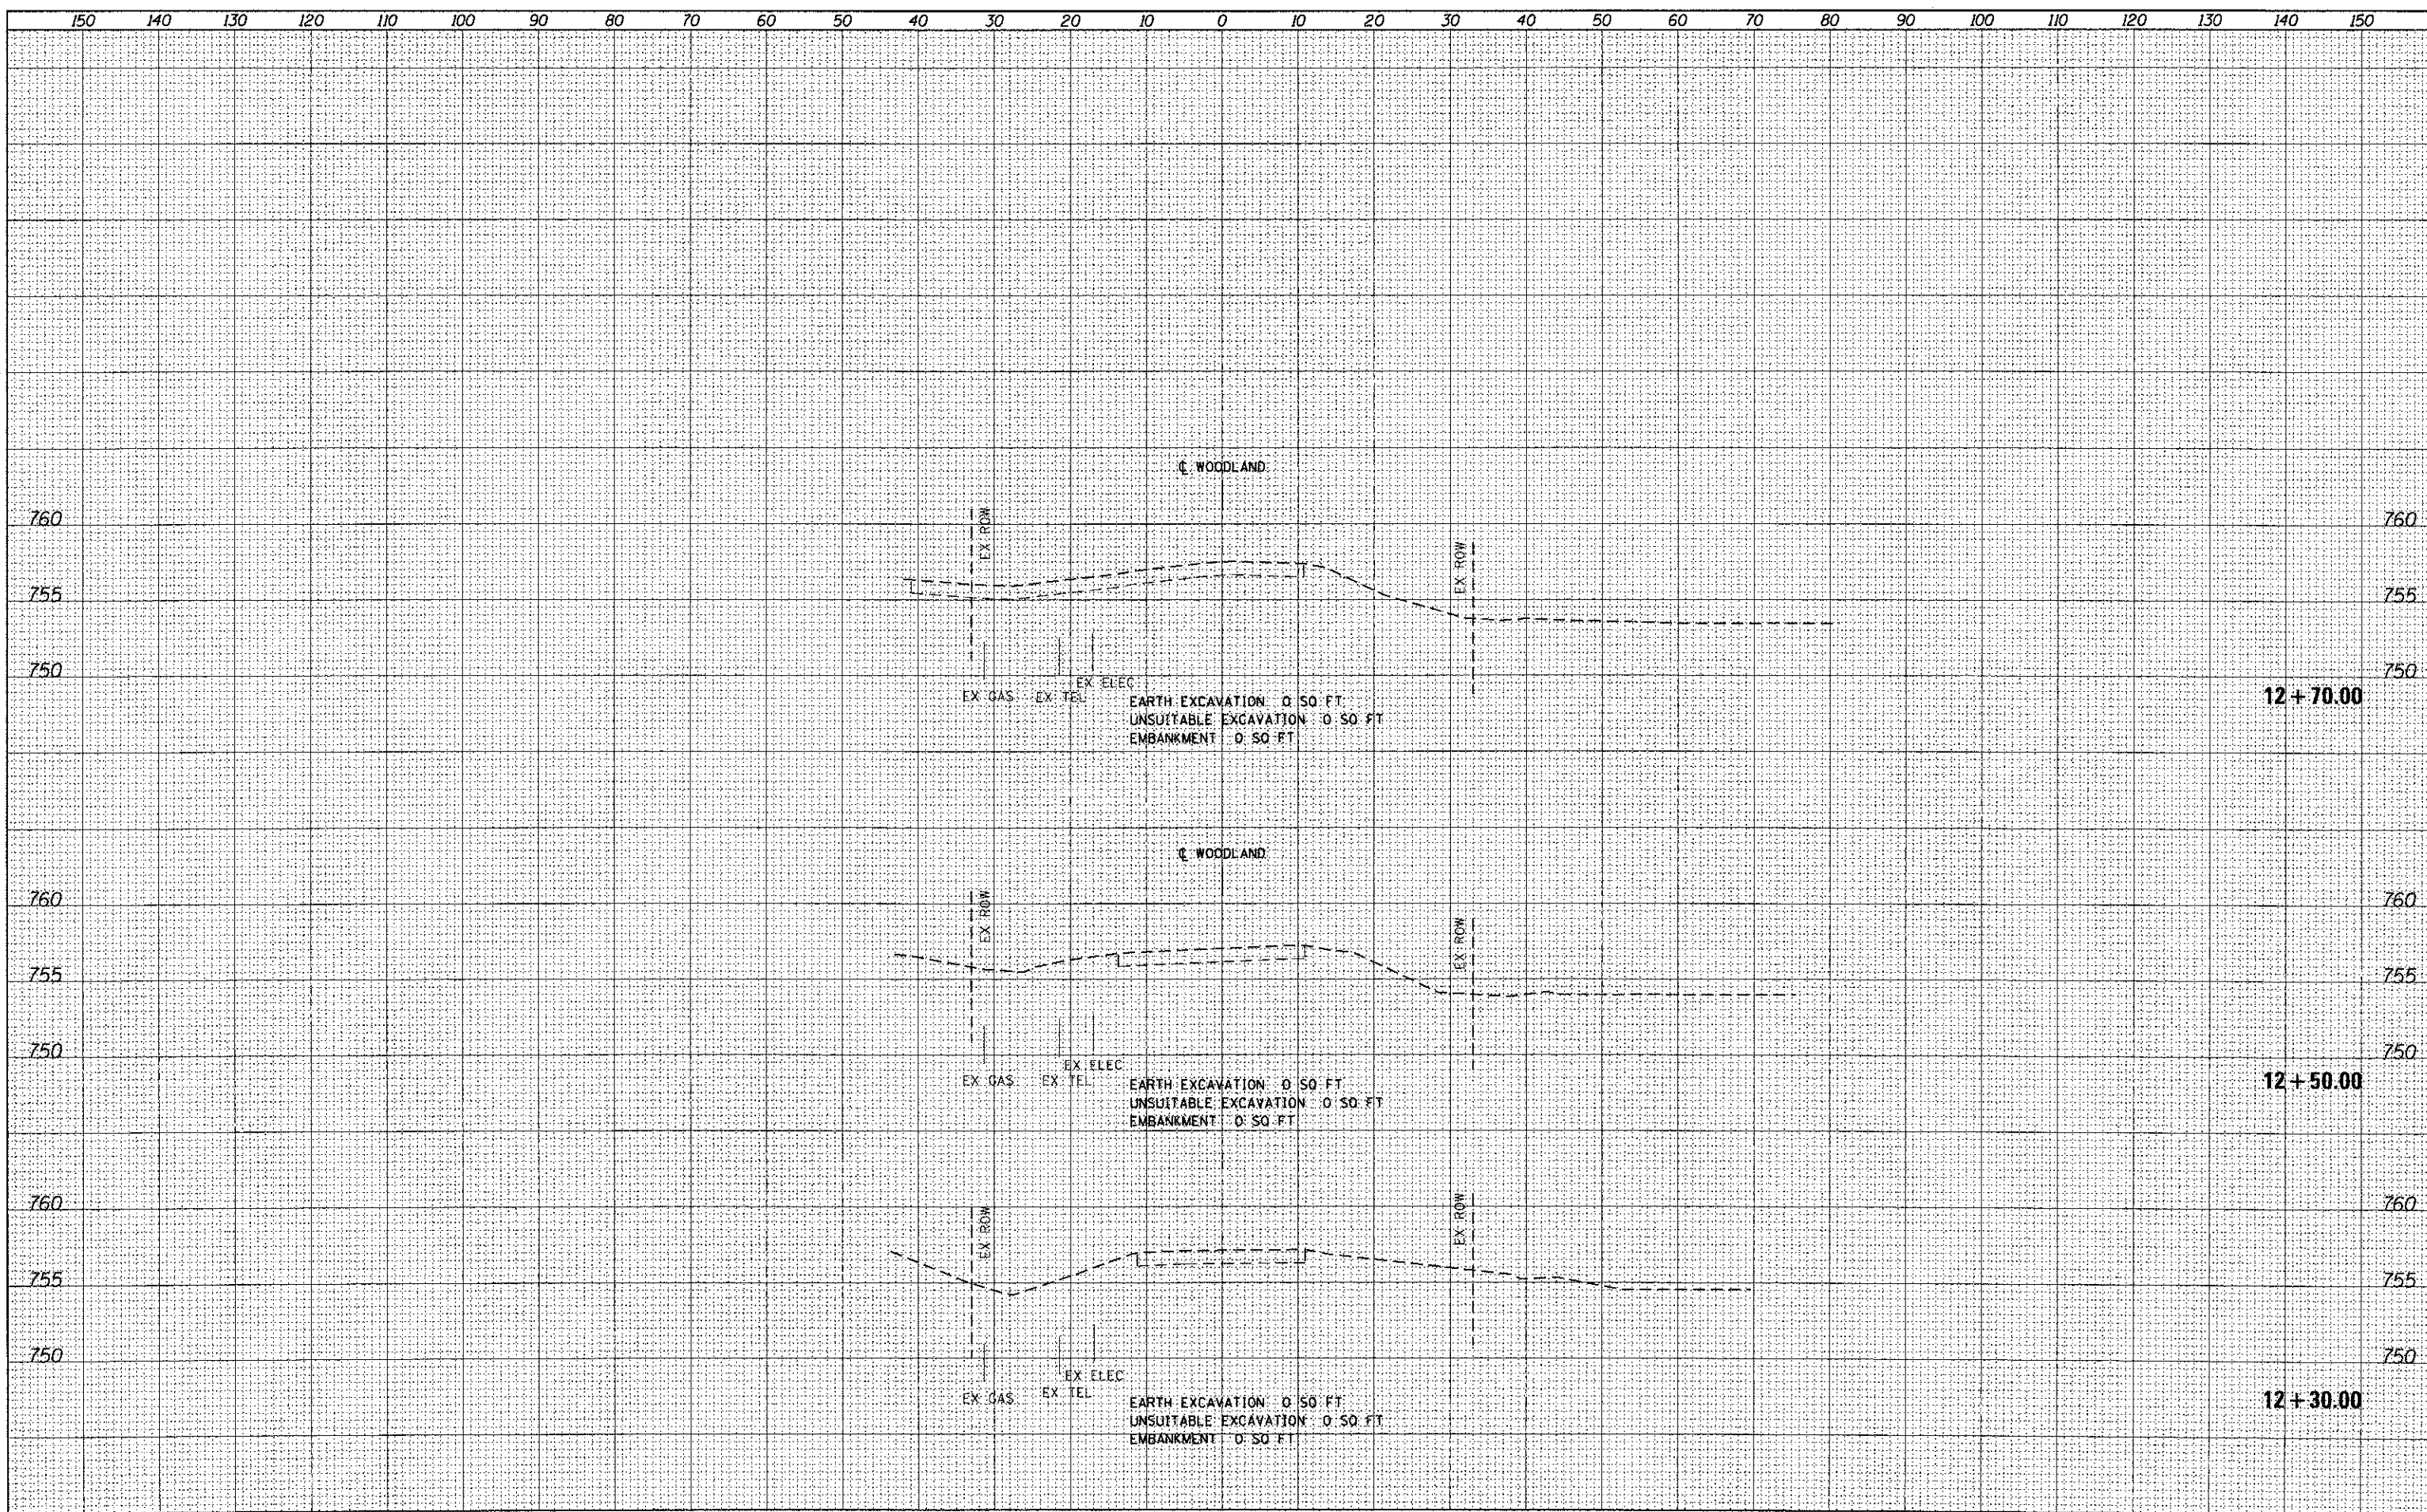

McDonough Associates Inc.
 Engineers & Architects
 180 North Station Ave. Chicago, Illinois 60601

FILE NAME =	18038-SHT-XSHT10.dgn
USER NAME =	jahrhart
DESIGNED -	JCL
DRAWN -	JCL
CHECKED -	EJG
DATE -	05/14/12

REVISIED -	
REVISIED -	
REVISIED -	
REVISIED -	

STATE OF ILLINOIS
 DEPARTMENT OF TRANSPORTATION

WOODLAND DRIVE PRE-STAGE CROSS SECTIONS

SCALE: 1"=10'H; 1"=5'V SHEET NO. 1 OF 11 SHEETS STA. 12+30.00 TO STA. 12+70.00

F.A.P. RTE.	SECTION	COUNTY	TOTAL SHEETS	SHEET NO.
	09-0010-00-BR	LAKE	41	31
	XS-PRE-01			
		CONTRACT NO. 63716		
		ILLINOIS FED. AID PROJECT		