


DATE	
BY	
ORIGINAL SURVEY	
PLOTTED	
NOTE BOOK	
AREAS CHECKED	

DATE	
BY	
ORIGINAL SURVEY	
PLOTTED	
NOTE BOOK	
AREAS CHECKED	

McDonough Associates Inc.  
 Engineers / Architects  
 180 North Bichar Ave. Chicago, Illinois 60601

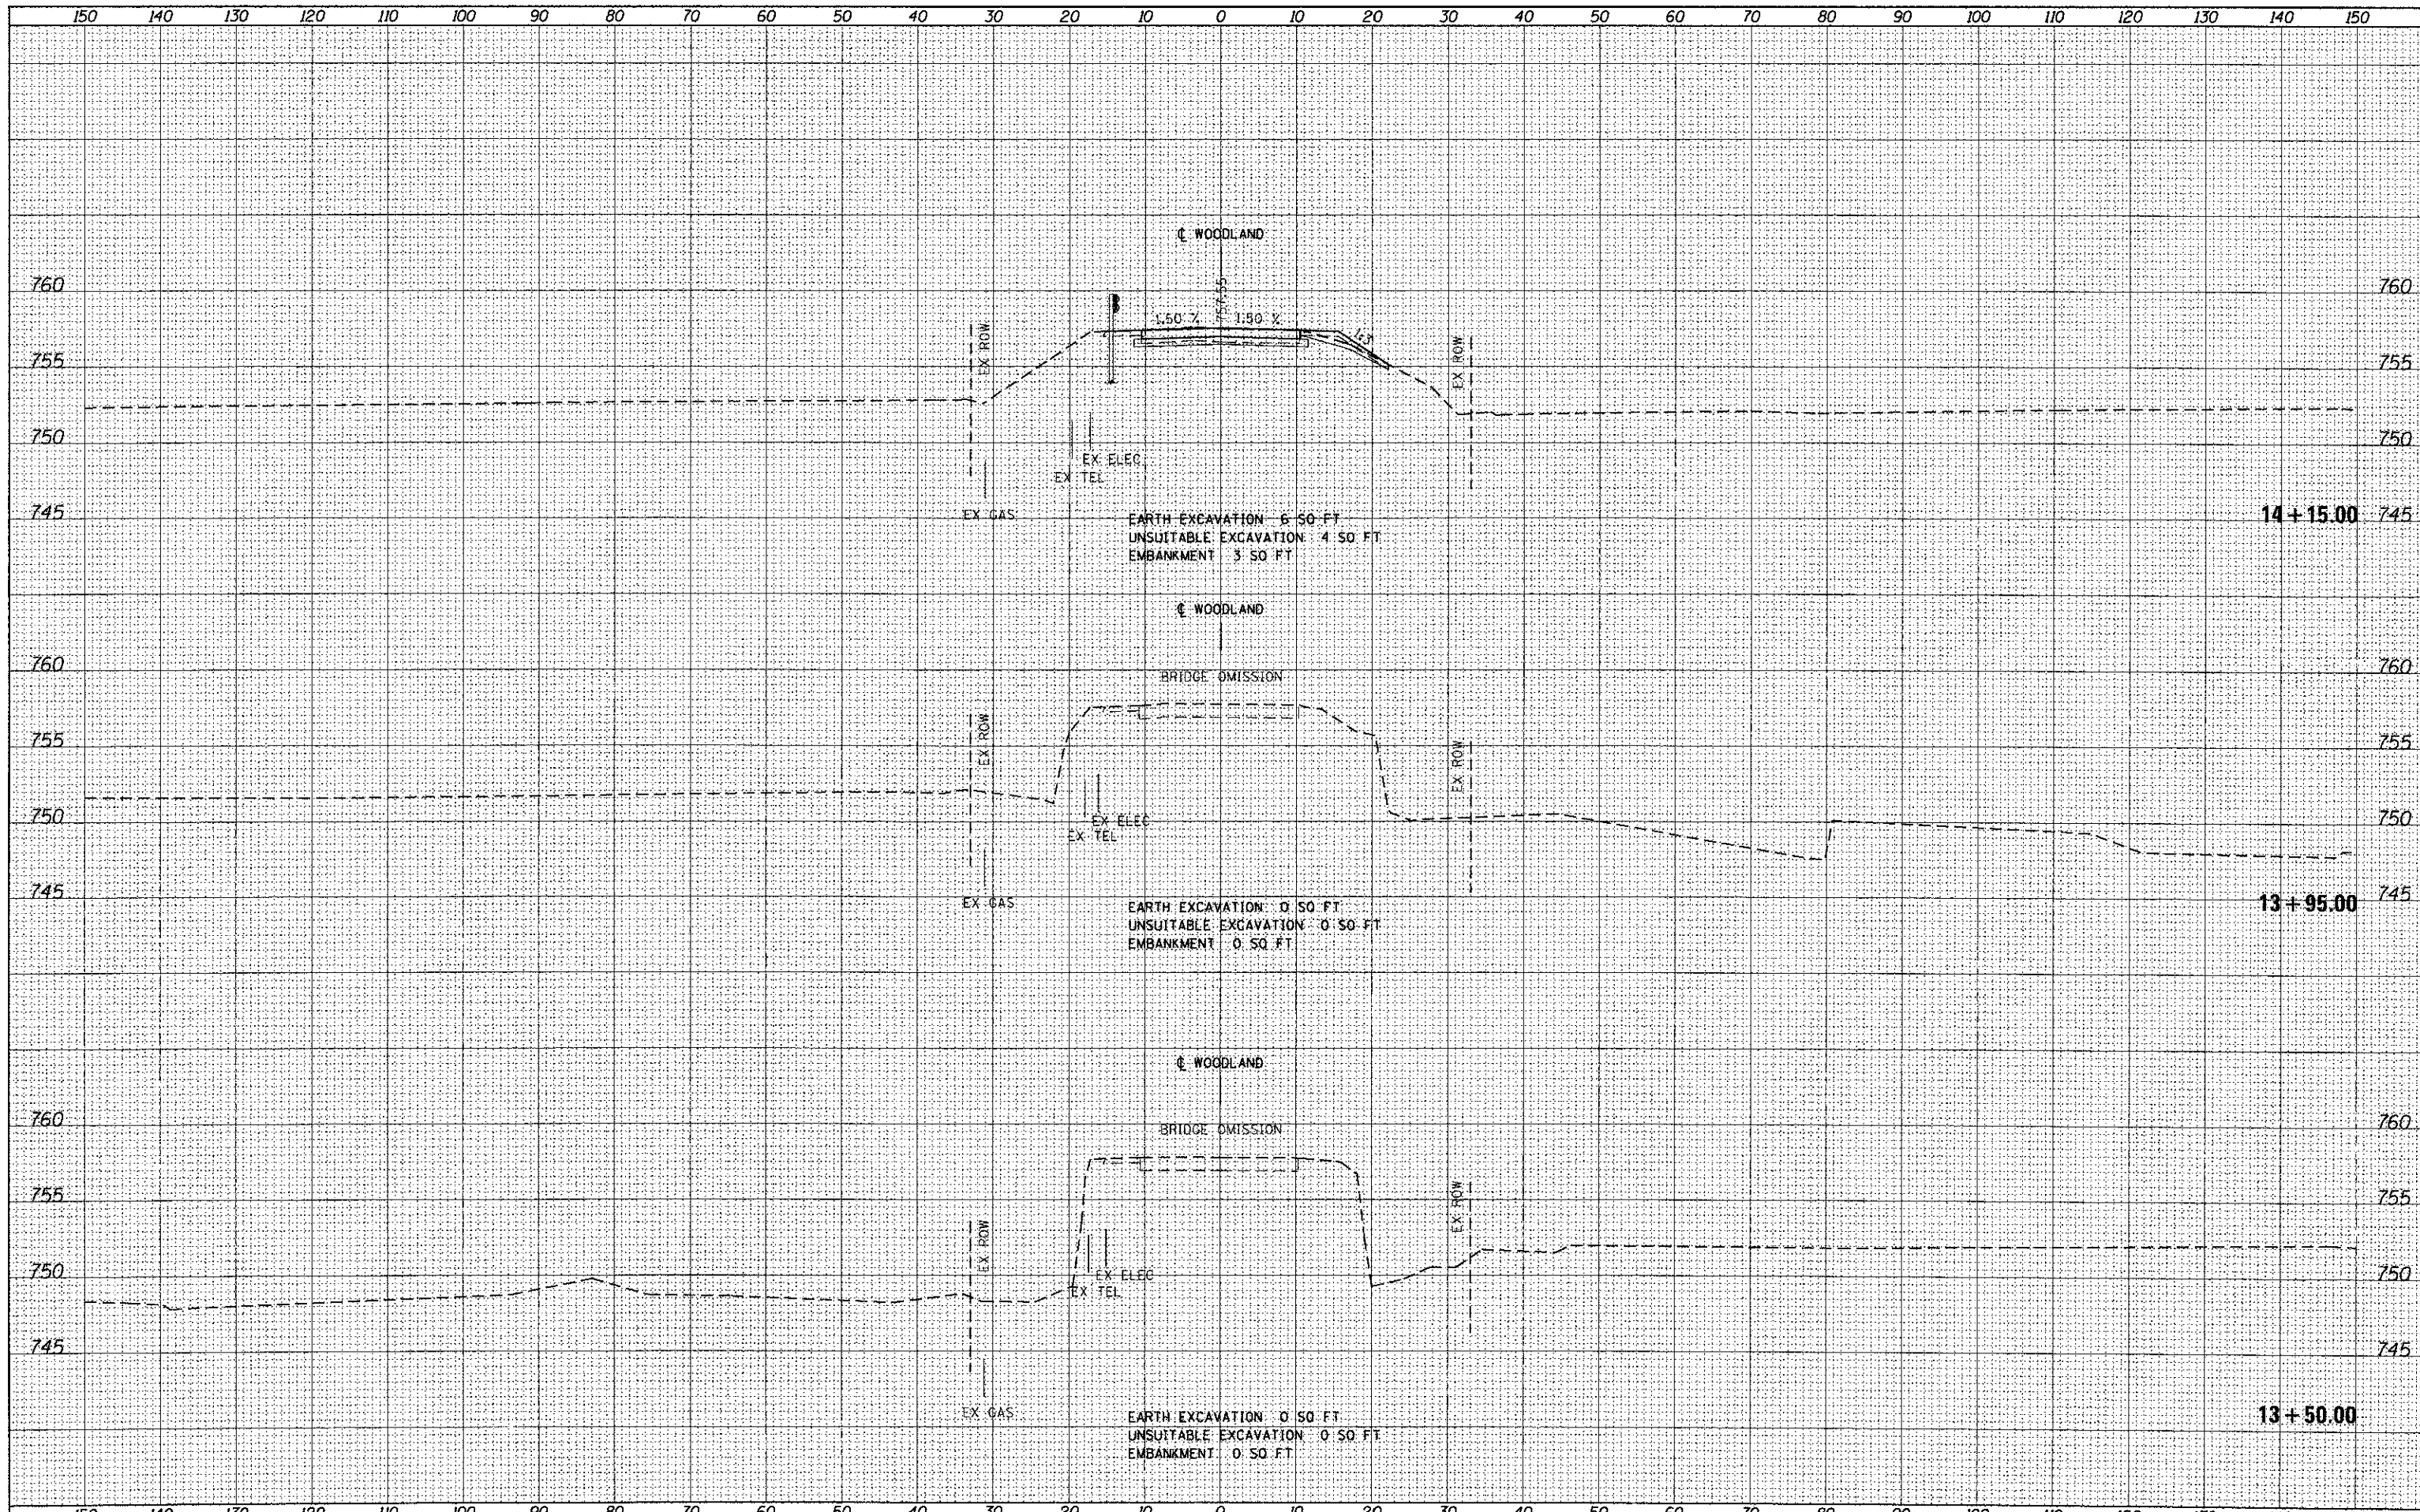

FILE NAME = 10030-SHT-XSSH01.dgn	USER NAME = jahrbert	DESIGNED - JCL	REVISED -	<b>STATE OF ILLINOIS</b> <b>DEPARTMENT OF TRANSPORTATION</b>	<b>WOODLAND DRIVE CROSS SECTIONS</b> SCALE: 1"=10'H; 1"=5'V SHEET NO. 9 OF 11 SHEETS STA. 13+50.00 TO STA. 14+15.00	SECTION 09-00010-00-BR COUNTY LAKE TOTAL SHEETS 41 SHEET NO. 39
PLOT SCALE = 1:10	CHECKED - E.J.G.	REVISED -				
PLOT DATE = 05/14/12	DATE - 05/14/12	REVISED -				
CONTRACT NO. 63716 ILLINOIS FED. AID PROJECT						