


SEE SCHEDULE OF QUANTITIES FOR LOCATIONS OF SIDEWALK, DETECTABLE WARNINGS, HOT-MIX ASPHALT SURFACE REMOVAL (BUTT-JOINT), CURB AND GUTTER, & FRAMES AND LIDS TO BE ADJUSTED (SPECIAL).

LOCATIONS OF THE PROPOSED IMPROVEMENTS SHOWN ARE APPROXIMATE. ACTUAL LOCATIONS AND LIMITS OF PROPOSED IMPROVEMENTS WILL BE DETERMINED IN THE FIELD BY THE FIELD ENGINEER AT THE TIME OF CONSTRUCTION.

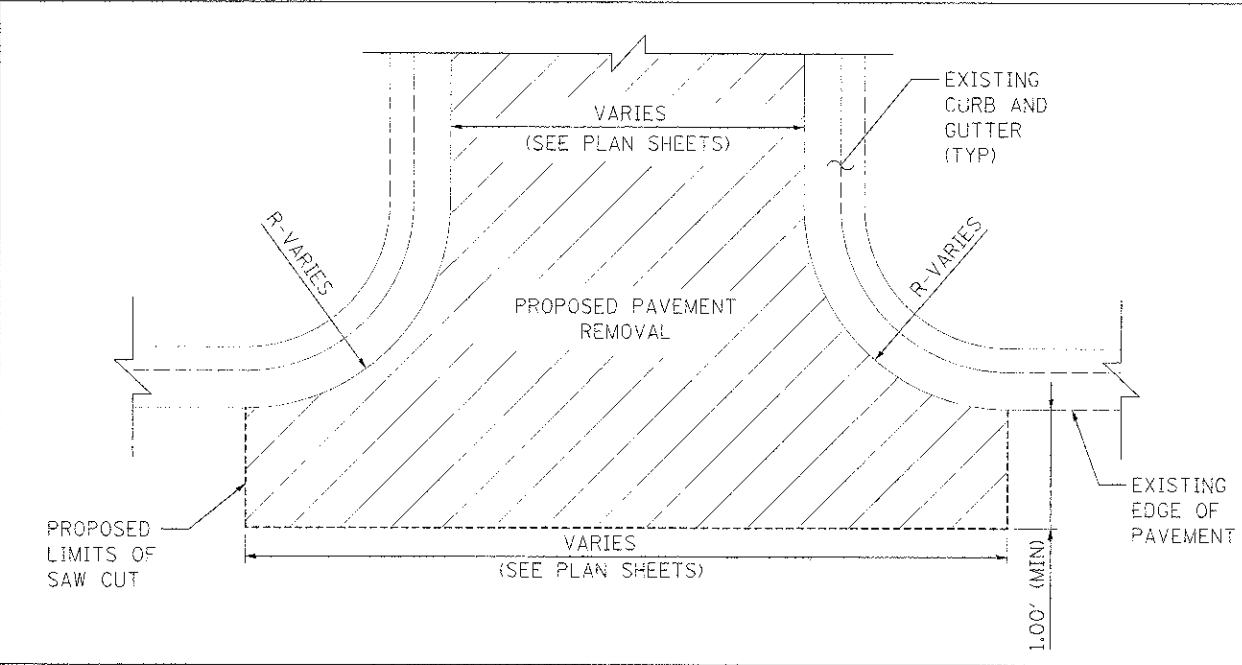

INTERSECTION SAW CUT DETAIL

N.T.S.



FILE NAME: P:\12-john.mil\0207\04\05\06\12\12097-01\plan01.dgn	USER NAME: Peta-B1642	DESIGNED: DWP	REVISED: -
PLT SCALE: 1/2"=20'	PLT DATE: 05/02/2012	DRAWN: DWP	REVISED: -
		CHECKED: DPA	REVISED: -
		DATE: 05/02/2012	REVISED: -

STATE OF ILLINOIS
DEPARTMENT OF TRANSPORTATION

HILLSIDE AVENUE
PLAN

SCALE: 1" = 20' SHEET NO. 6 OF 14 SHEETS STA. 1+00 TO STA. 6+00

F.A.U. RTE. 1062	SECTION 12-00048-00-RS	COUNTY COOK	TOTAL SHEETS 14	SHEET NO. 6
CONTRACT NO. 63720			ILLINOIS FED. AID PROJECT	