




LIGHTING CONTROLLER INSTALLATION

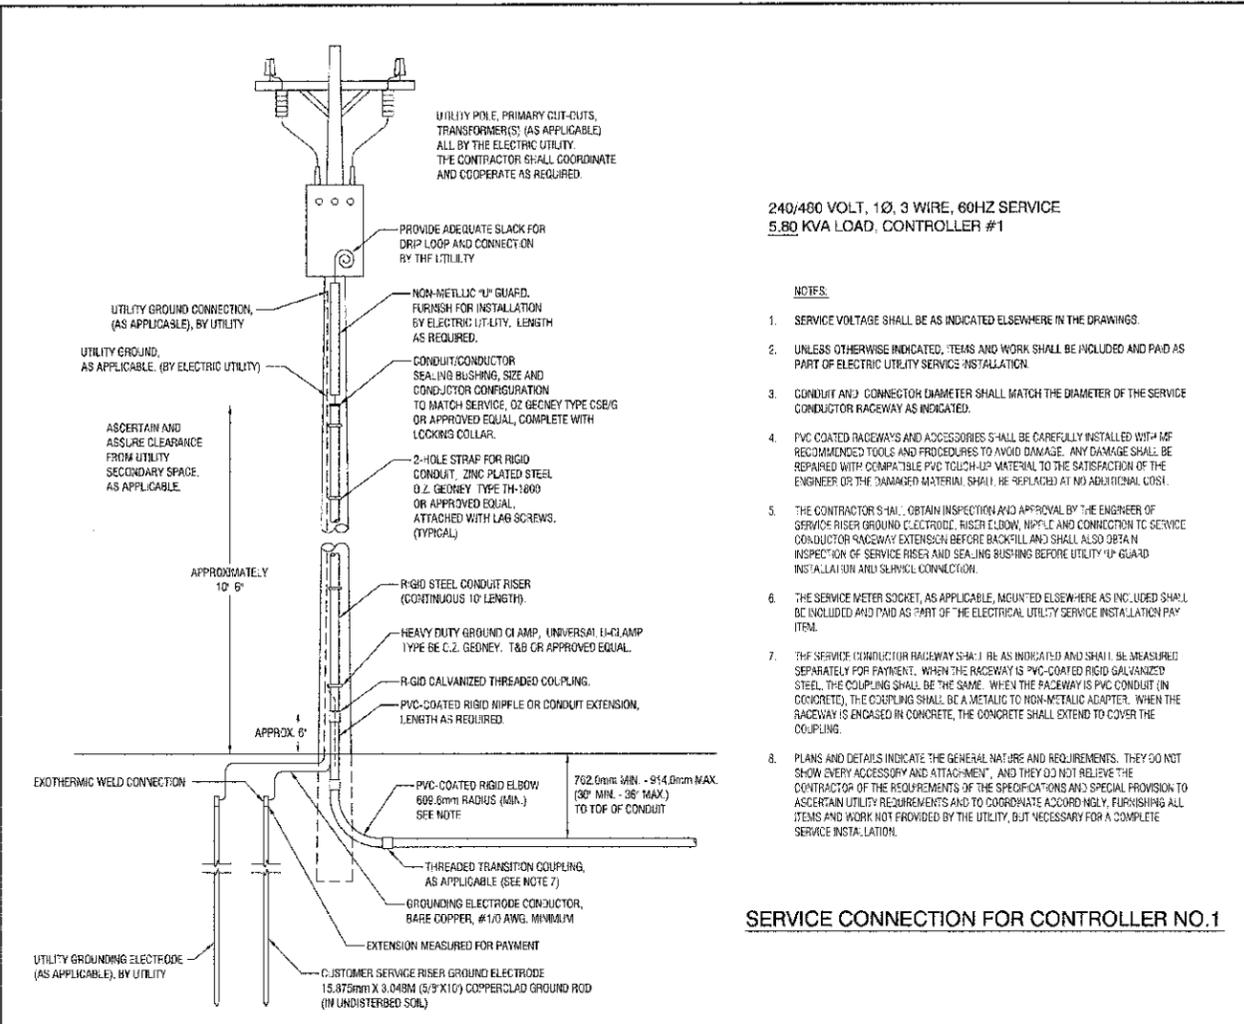

SERVICE CONNECTION FOR CONTROLLER NO.1

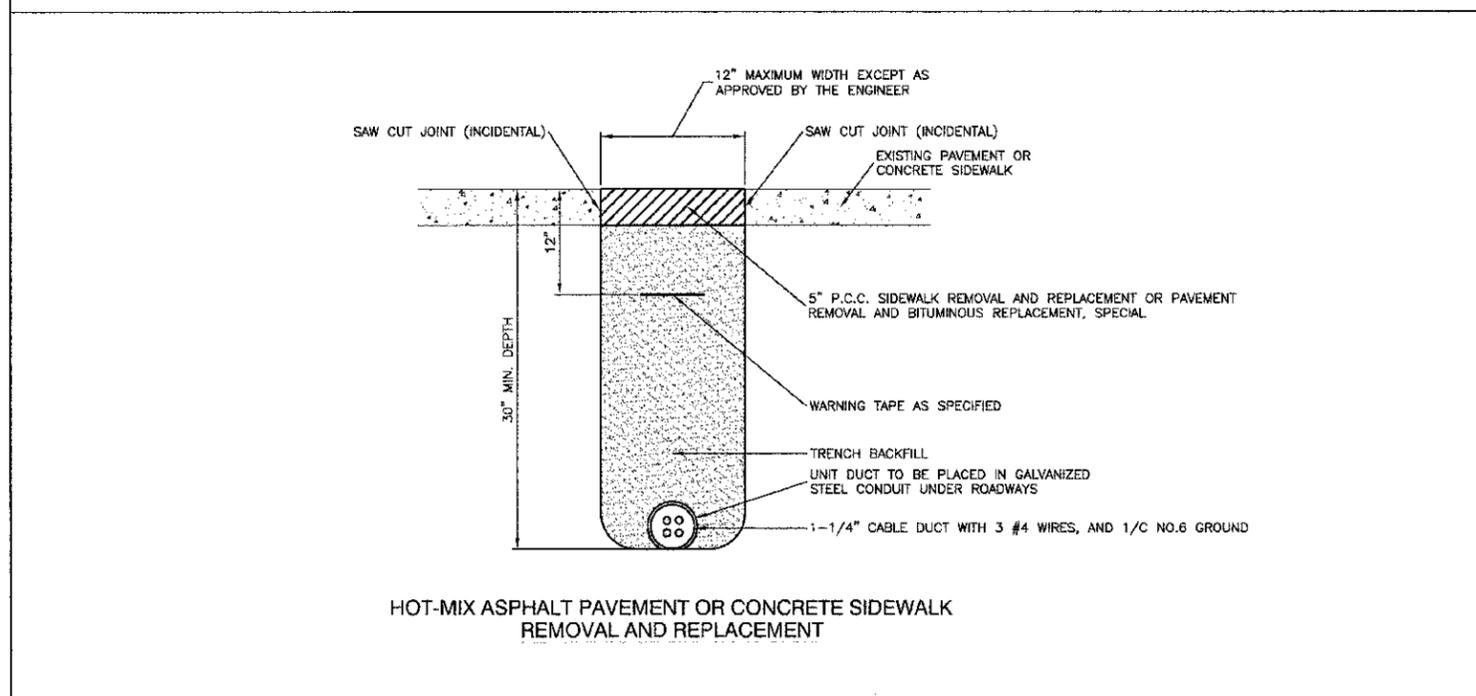

HOT-MIX ASPHALT PAVEMENT OR CONCRETE SIDEWALK REMOVAL AND REPLACEMENT

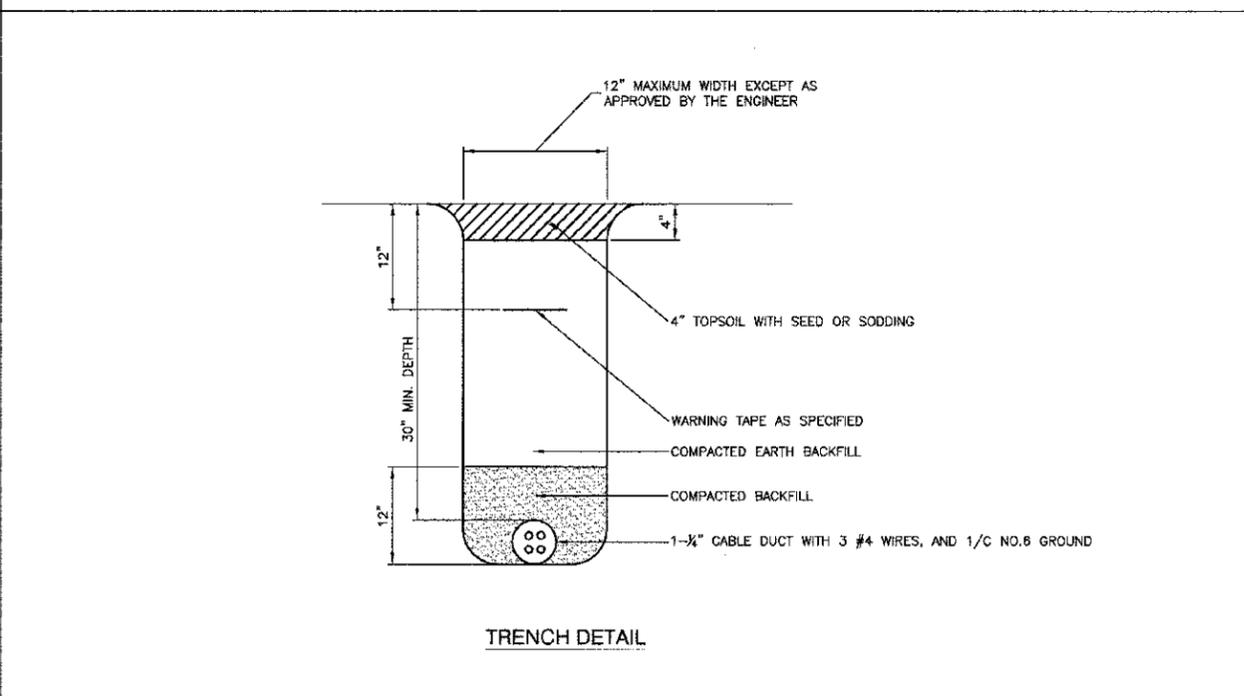

TRENCH DETAIL

FILE NAME = 10485-DLS-01 - 1001 P01 (2)	USER NAME =	DESIGNED -- PAP	REVISED --	STATE OF ILLINOIS DEPARTMENT OF TRANSPORTATION	122ND STREET TO 115TH STREET CENTRAL AVENUE STREET LIGHTING STREET LIGHTING DETAILS	F.A.U. RITE:	SECTION	COUNTY	TOTAL SHEETS	SHEET NO.
PLOT SCALE =	CHECKED --	REVISIONS --	2796			10-0091-00-LT	COOK	10	7	
PLOT DATE = 4-19-12	DRAWN -- MED	REVISIONS --	CONTRACT NO. 63721							
	CHECKED -- ACAD	REVISIONS --	CONTRACT NO. 63721							
SCALE: SHEET NO. 7 OF 10 SHEETS STA. TO STA.						TED. ROAD DIST NO. 1 ILLINOIS FED. AID PROJECT M-6003(780)				