


FILE NAME = S:\JUL 16788-6795\6784\02\Marion.CADD Sheets\0163722-shr-mar-ion-plendgn

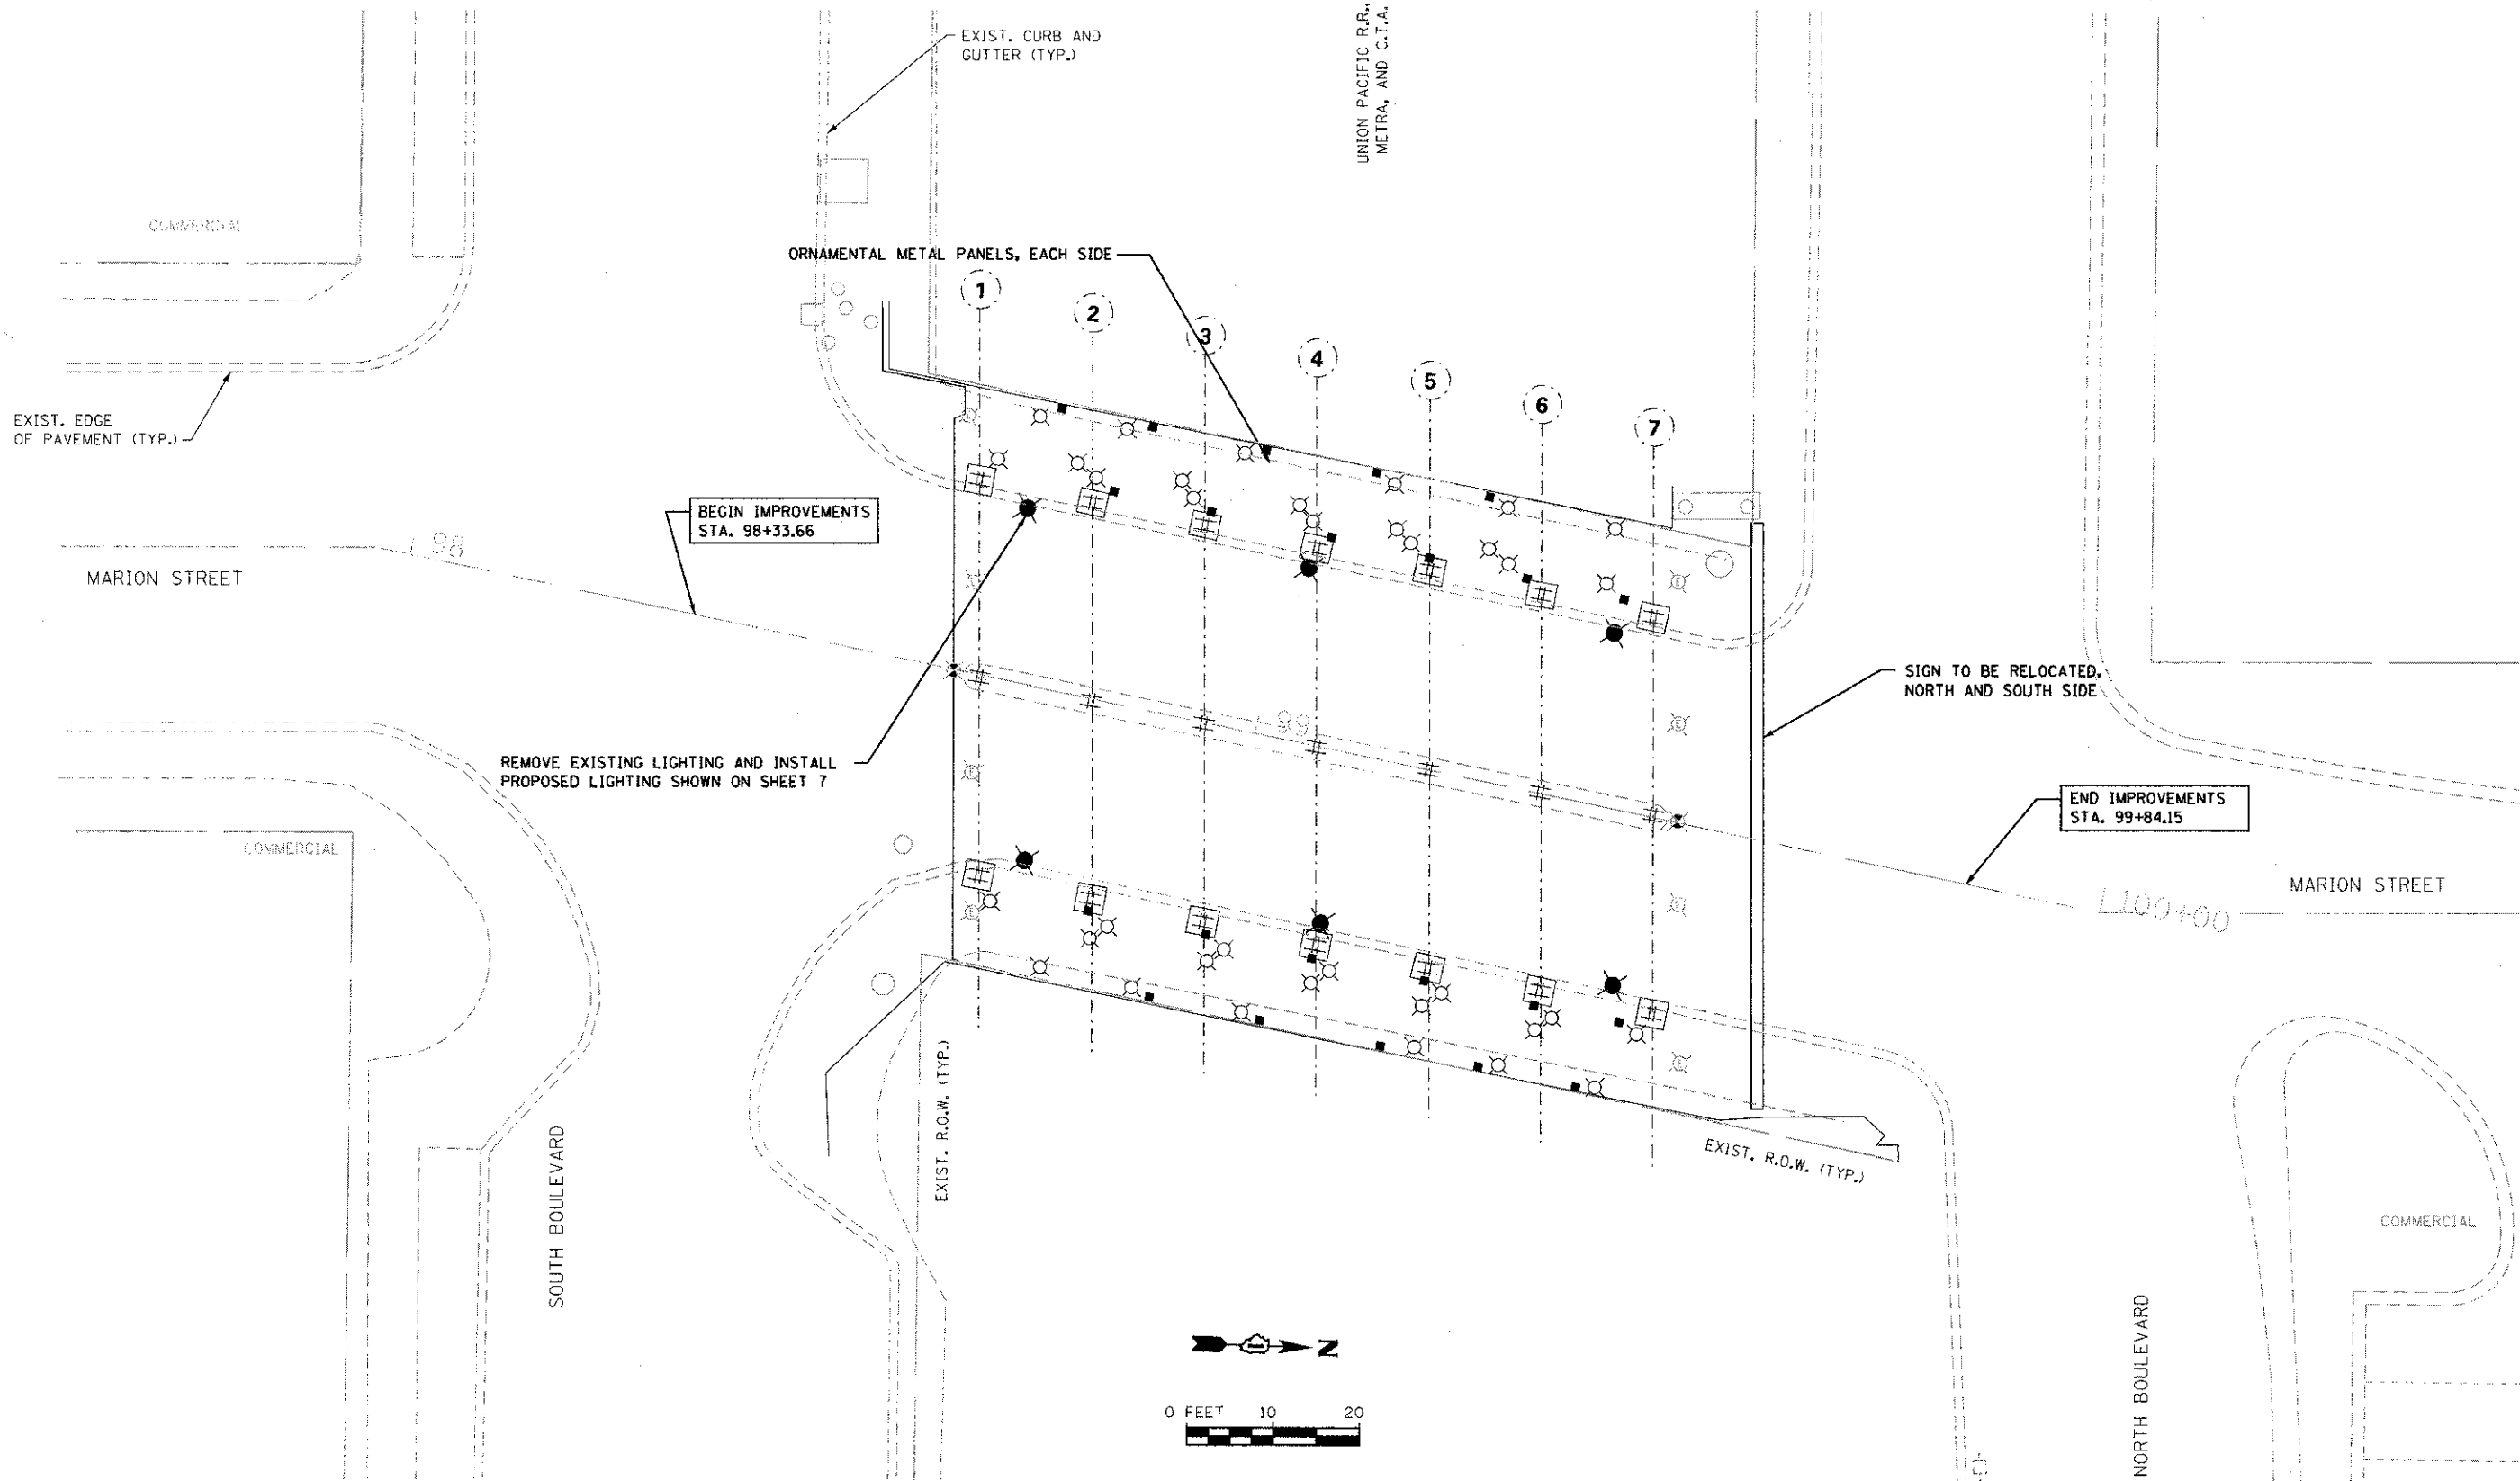

**SA**  
STRAND  
ASSOCIATES\*

1170 SOUTH HOUBOLT ROAD  
JOLIET, ILLINOIS 60431  
(815) 744-4200  
USER NAME = amandaj  
PLOT SCALE = 10,0000' / 1" = 1000000  
PLOT DATE = 5/30/2012

DESIGNED - JDM  
DRAWN - JKP  
CHECKED - MTC  
DATE - 05-07-2012

REVISED -  
REVISED -  
REVISED -  
REVISED -

**STATE OF ILLINOIS  
DEPARTMENT OF TRANSPORTATION**

**MARION STREET PLAN**

SCALE: AS SHOWN SHEET NO. OF SHEETS STA. TO STA.

F.A.U. RTE. 2783	SECTION 11-00253-00-LS	COUNTY COOK	TOTAL SHEETS 24	SHEET NO. 7
<b>CONTRACT NO. 63722</b>				
ILLINOIS FED. AID PROJECT				