


TREE GRATE SECTION


SCALE: 1" = 2'-0"

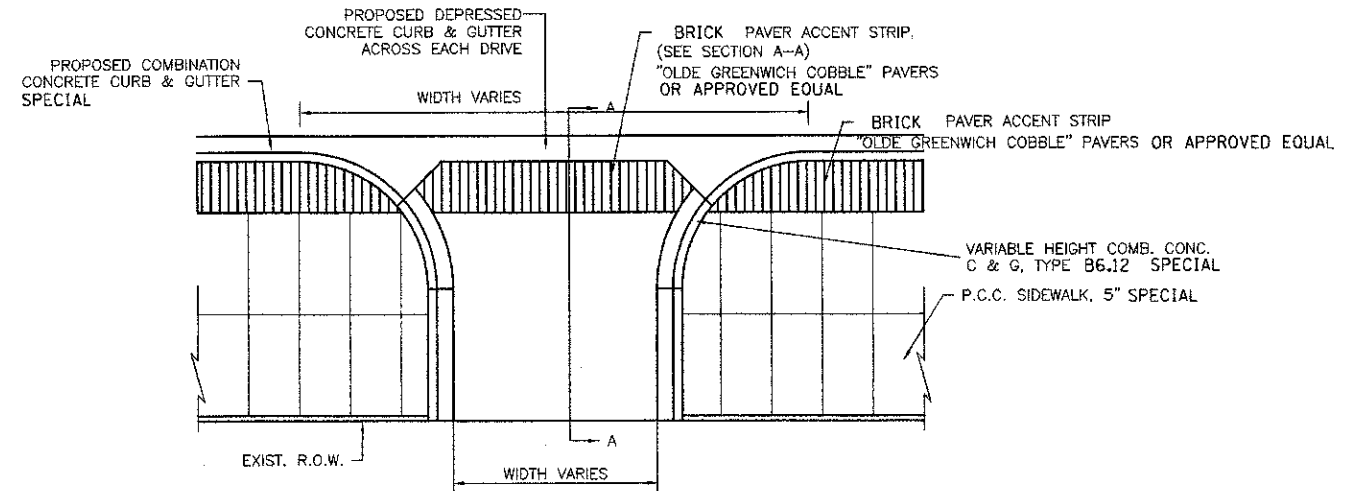

BRICK PAVER ACCENT STRIP (ACROSS DRIVES)

NOT TO SCALE

1" DIA WEEP HOLES IN CONCRETE
5 FT O.C. DIAGONAL SPACING
FILL CELLS WITH STONE TO DRAIN

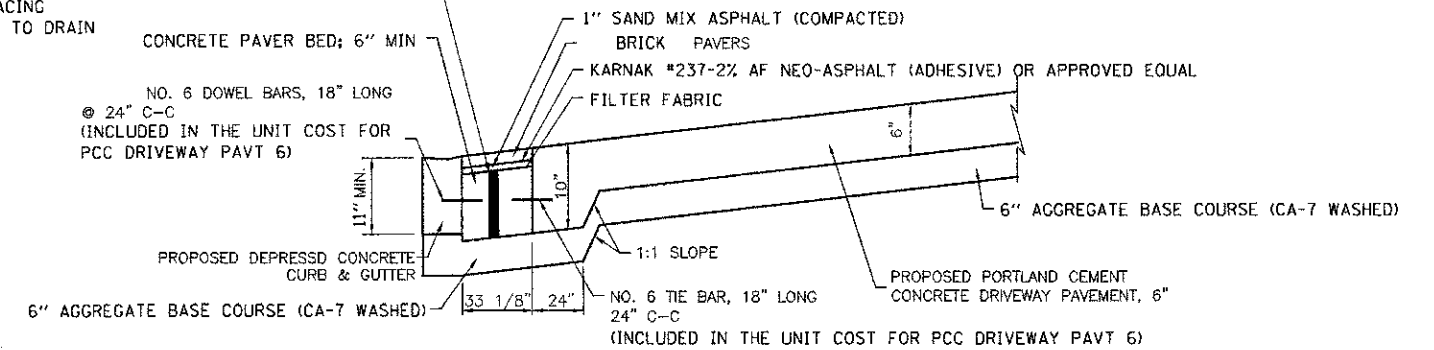


SECTION A-A

SCALE: 1" = 4' HORIZONTAL
SCALE: 1" = 1' VERTICAL

NOTES:

- 1) ALL REINFORCING STEEL SHALL BE GRADE 60, EPOXY COATED AND IN ACCORDANCE WITH SECTION 508 OF THE STANDARD SPECIFICATIONS.
- 2) ALL REINFORCING STEEL USED FOR THIS ITEM SHALL NOT BE PAID FOR SEPARATELY BUT SHALL BE CONSIDERED INCLUDED IN THE CONTRACT UNIT COST OF PORTLAND CEMENT CONCRETE DRIVEWAY PAVEMENT, 6 INCH.
- 3) CONCRETE PAVER BED SHALL BE PLACED BELOW THE BRICK PAVERS AT AN ELEVATION SO THAT THE FINAL GRADE OF THE BRICK MATCHES FLUSH TO THE BACK OF CURB.
- 4) PAVERS WILL BE INSTALLED ON TOP OF THE SAND MIX/NEO-ASPHALT (ADHESIVE). INSTALLING ALL FULL STONES FIRST. SMALL CUT PIECES WILL THEN BE INSTALLED. CONTRACTOR SHALL COMPACT PAVING STONES INTO THE SAND MIX/NEO-ASPHALT (ADHESIVE) COURSE WITH A MECHANICAL PLATE COMPACTOR WITH A FORCE OF 2,500-3,500 LBS. POLYMERIC SAND IS THEN SWEEP INTO THE JOINTS AND VIBRATED UNTIL THE JOINTS ARE FULL.
- 5) THE PAVERS SHALL BE PLACED ACCORDING TO MANUFACTURED SPECIFICATIONS AND INTERLOCKING CONCRETE PAVEMENT INSTITUTE SPECIFICATIONS.
- 6) THE NEO-ASPHALT (ADHESIVE), SAND MIX ASPHALT AND FILTER FABRIC WILL BE INCLUDED IN THE CONTRACT UNIT COST FOR BRICK PAVER ACCENT STRIP.
- 7) THE CONCRETE PAVER BED AND DRILLING OF WEEP HOLES WILL BE INCLUDED IN THE CONTRACT UNIT COST FOR BRICK PAVER ACCENT STRIP.

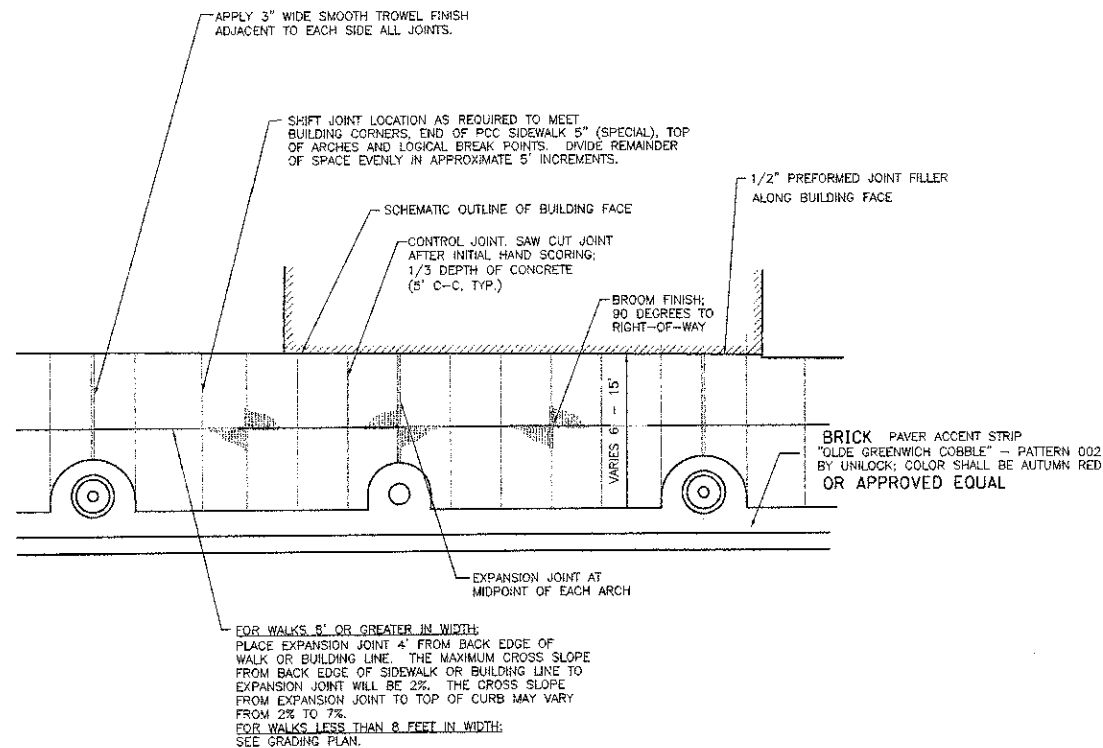

BROOM FINISH AND JOINT DETAIL

SCALE: NONE



USER NAME = JStrozal	DESIGNED -	REVISED -
PLOT SCALE =	DRAWN -	REVISED -
PLOT DATE = 5/25/2012	CHECKED -	REVISED -
	DATE -	REVISED -

VILLAGE OF MUNDELEIN

**LAKE STREET STREETSCAPE
CONSTRUCTION DETAILS**

SCALE: SHEET NO. 2 OF 4 SHEETS STA. NA TO STA. NA

F.A.U. RTE. 344	SECTION 11-00095-00-LS	COUNTY LAKE	TOTAL SHEETS 12	SHEET NO. 9
CONTRACT NO. 63724				ILLINOIS FED. AID PROJECT