



**BEGIN PROJECT  
STA 501+80**

**LEGEND**

- COMB CURB GUTTER REM
- SEEDING (COMPLETE)
- DETECTABLE WARNINGS

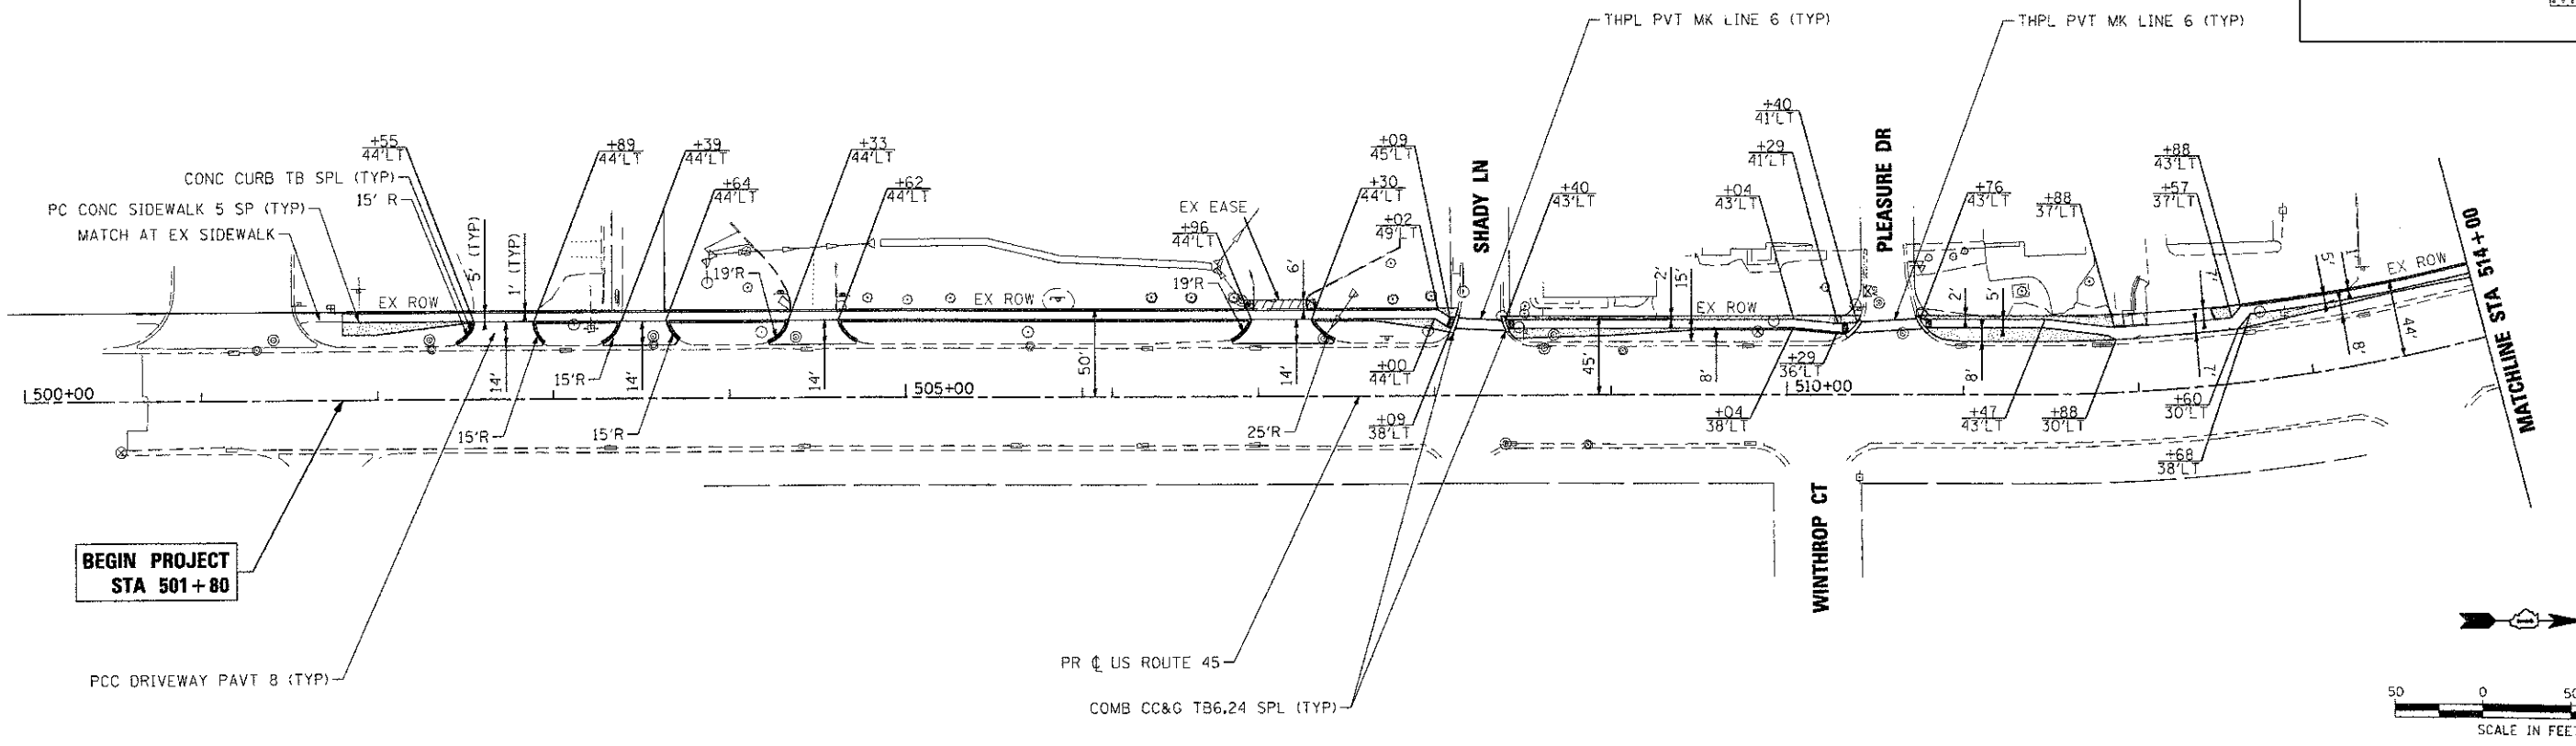

**BEGIN PROJECT  
STA 501+80**

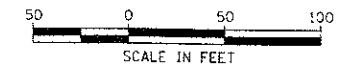

	USER NAME = JStorzal DESIGNED - JJS DRAWN - JJS CHECKED - AC DATE - 6/4/2012	REVISED - REVISED - REVISED - REVISED -	<b>VILLAGE OF MUNDELEIN</b>	<b>US ROUTE 45 SIDEWALK IMPROVEMENTS EXISTING AND PROPOSED CONDITIONS</b>			F.A.U. R.E. 344	SECTION 08-00083-00-SW	COUNTY LAKE	TOTAL SHEETS 49	SHEET NO. 6
	PLOT SCALE = 1"=50' PLOT DATE = 6/4/2012	PR US ROUTE 45 COMB CC&G TB6.24 SPL (TYP)		SCALE: 1"=50' SHEET NO. 1 OF 4 SHEETS STA. 501+80 TO STA. 514+00	CONTRACT NO. 63725 ILLINOIS REG. AID PROJECT						