


FINAL	SURVEYED	BY	DATE
SURVEY	PLOTTED		
NOTE BOOK	TEMPLATE		
AREAS	CHECKED		
NO.			

ORIGINAL	BY	DATE
SURVEY		
NOTE BOOK		
AREAS		
CHECKED		
NO.		

COMPANY NAME: HR GREEN, INC.
 PROJECT CONTACT: B. LAMERICH
 CLIENT: VILLAGE OF MUNDELEIN
 DATE PLOTTED: 6/4/2012 4:32:00 PM
 FILE NAME: 0610381-YSC-US45.tbl
 PLOT DRIVER: D:\Cadd\std\stdtbl

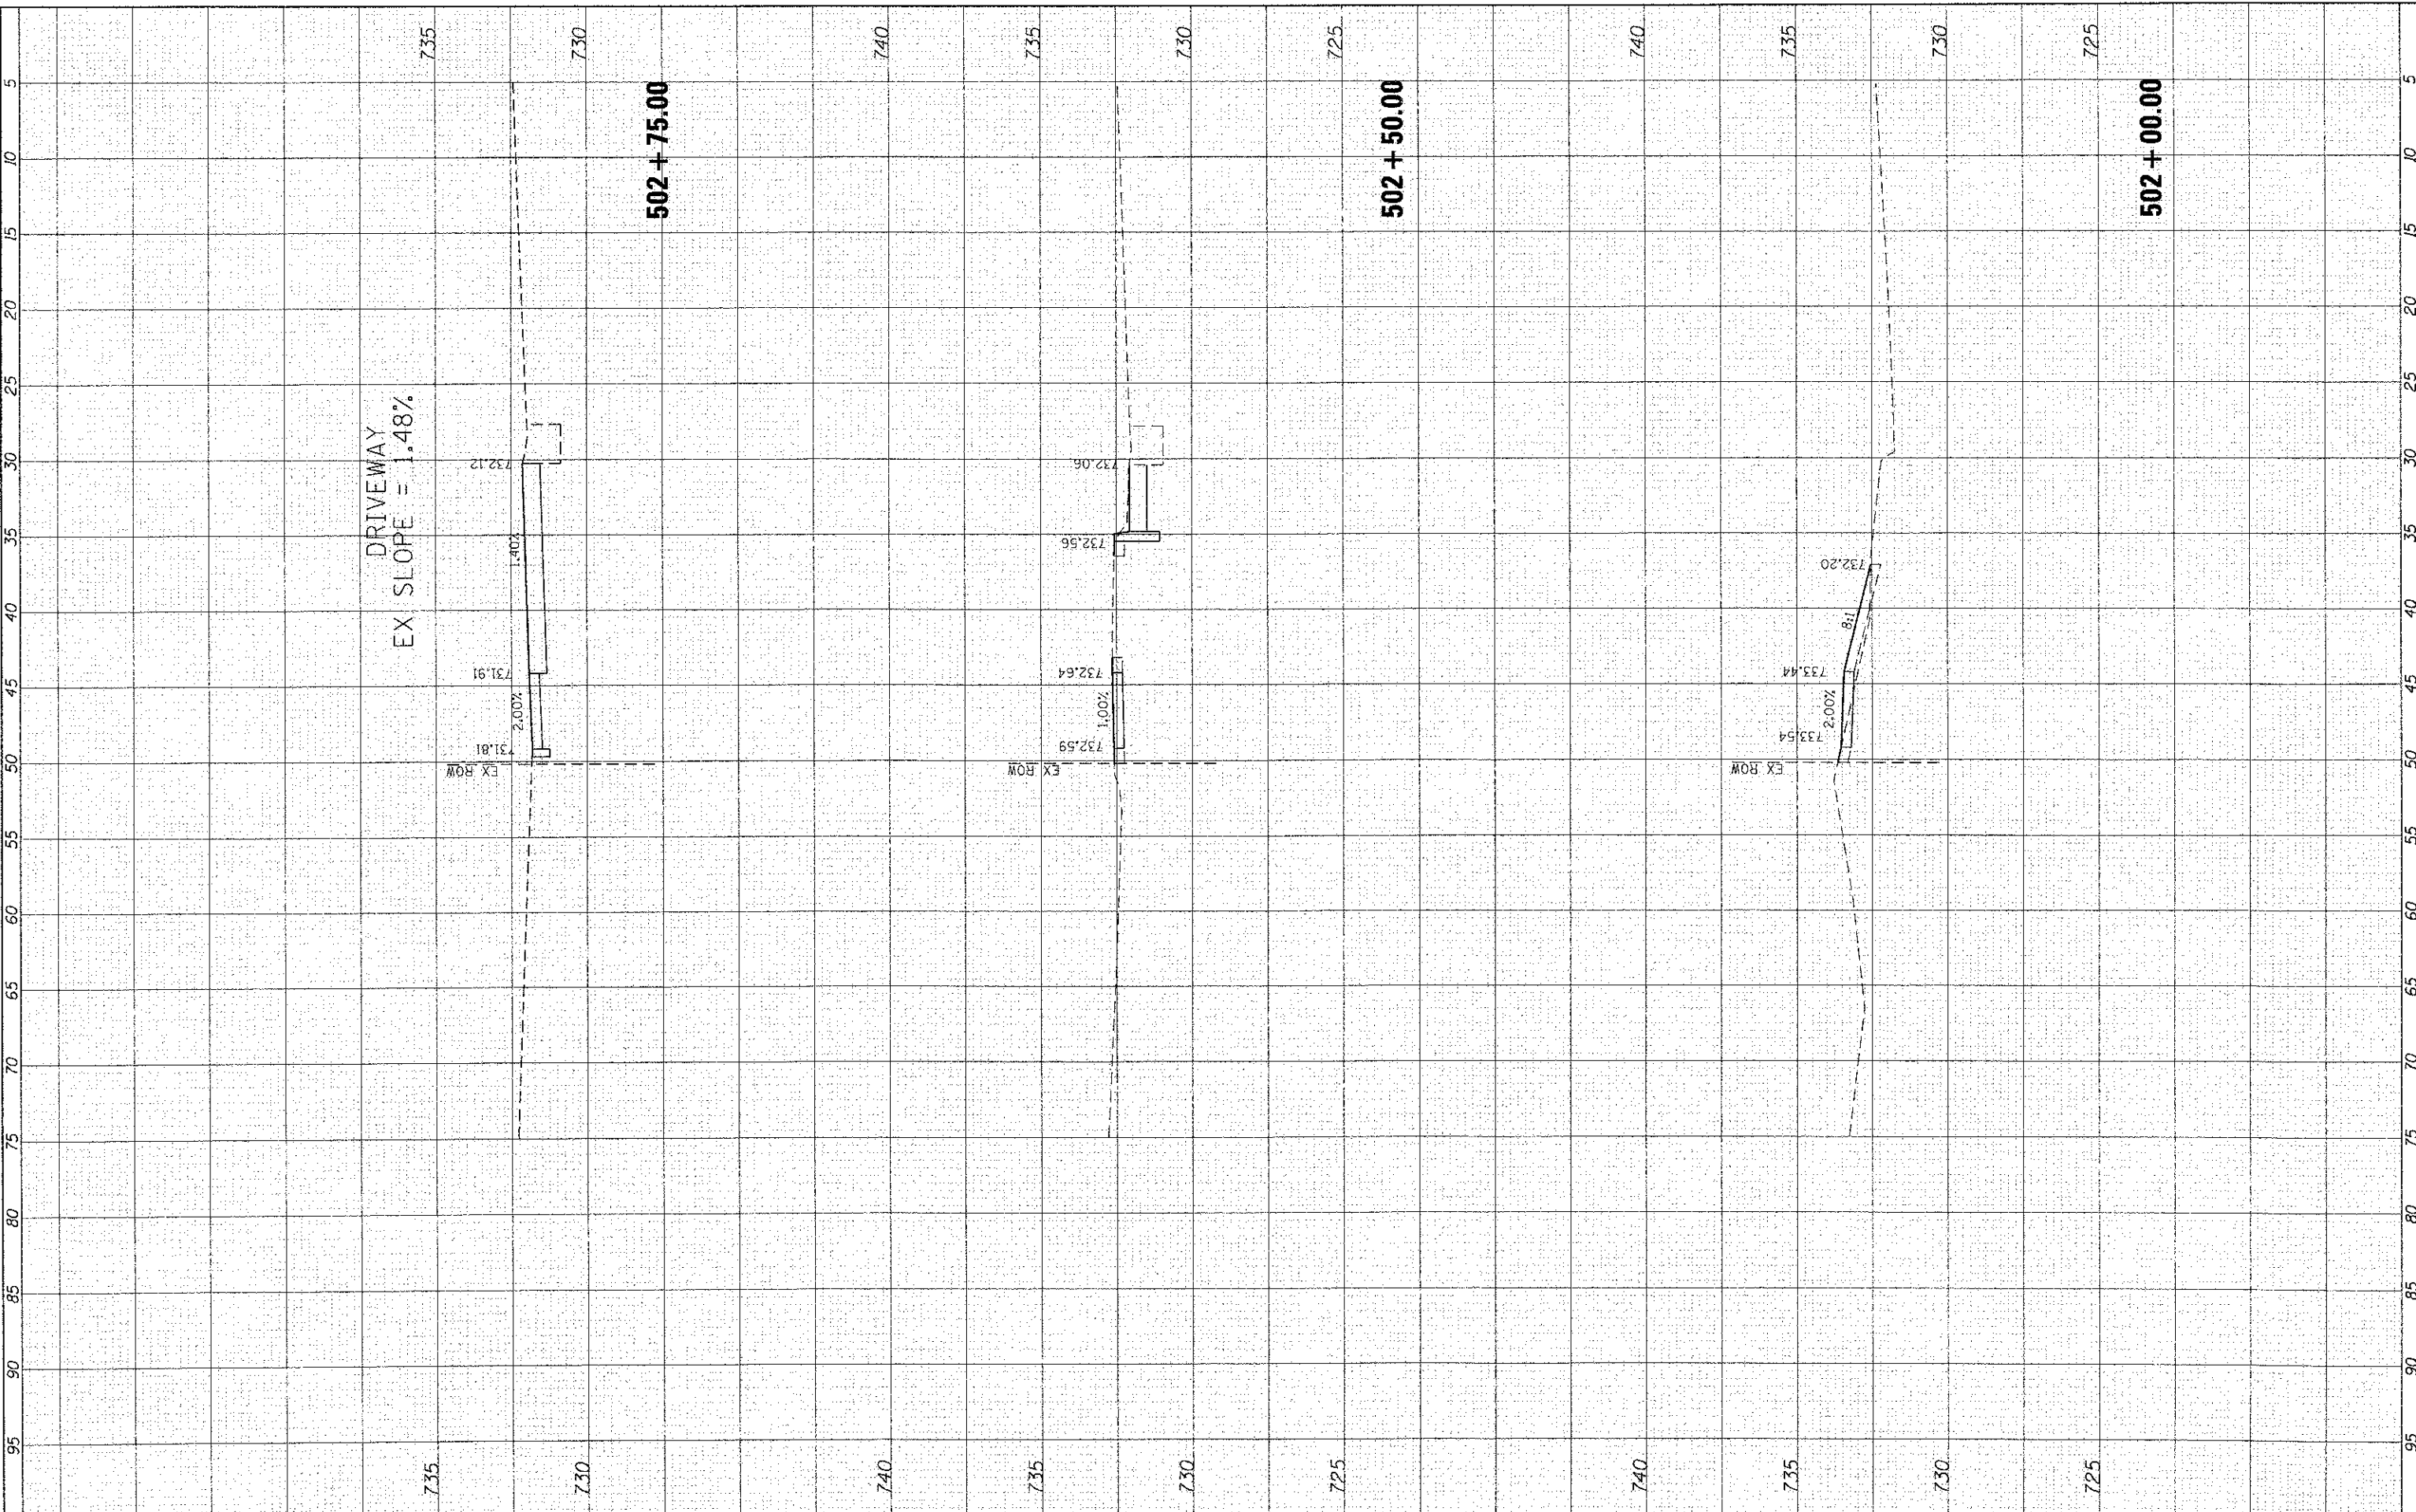

	USER NAME = JSC-zol	DESIGNED - JJS	REVISED -	VILLAGE OF MUNDELEIN	US ROUTE 45 SIDEWALK IMPROVEMENTS CROSS SECTIONS			F.A. RTE. 344	SECTION 08-00083-00-SW	COUNTY LAKE	TOTAL SHEETS 49	SHEET NO. 17	
	PLT SCALE = 10H:5V	DRAWN - JJS	REVISED -		SCALE: 10H:5V	SHEET NO. 1 OF 33 SHEETS	STA. 502+00.00 TO STA. 502+75.00	CONTRACT NO. 63725					
	PLOT DATE = 6/4/2012	CHECKED - AC	REVISED -		FED. ROAD DIST. NO. ILLINOIS FED. AID PROJECT								
		DATE -	REVISED -										