


FINAL SURVEY	BY	DATE
SURVEYED		
PLotted		
NOTE BOOK		
AREAS CHECKED		
NO.		

ORIGINAL SURVEY	BY	DATE
SURVEYED		
PLotted		
NOTE BOOK		
AREAS CHECKED		
NO.		

COMPANY NAME: HR GREEN, INC.  
 PROJECT CONTACT: K. CAMERON  
 CLIENT: VILLAGE OF MUNDELEIN  
 DATE PLOTTED: 6/4/2012 4:32:28 PM  
 FILE NAME: 8610281-RSC-05-001.dwg  
 PLOT DRIVER: dxf2pdf  
 PEN TABLE: Standard-Trans.tbl

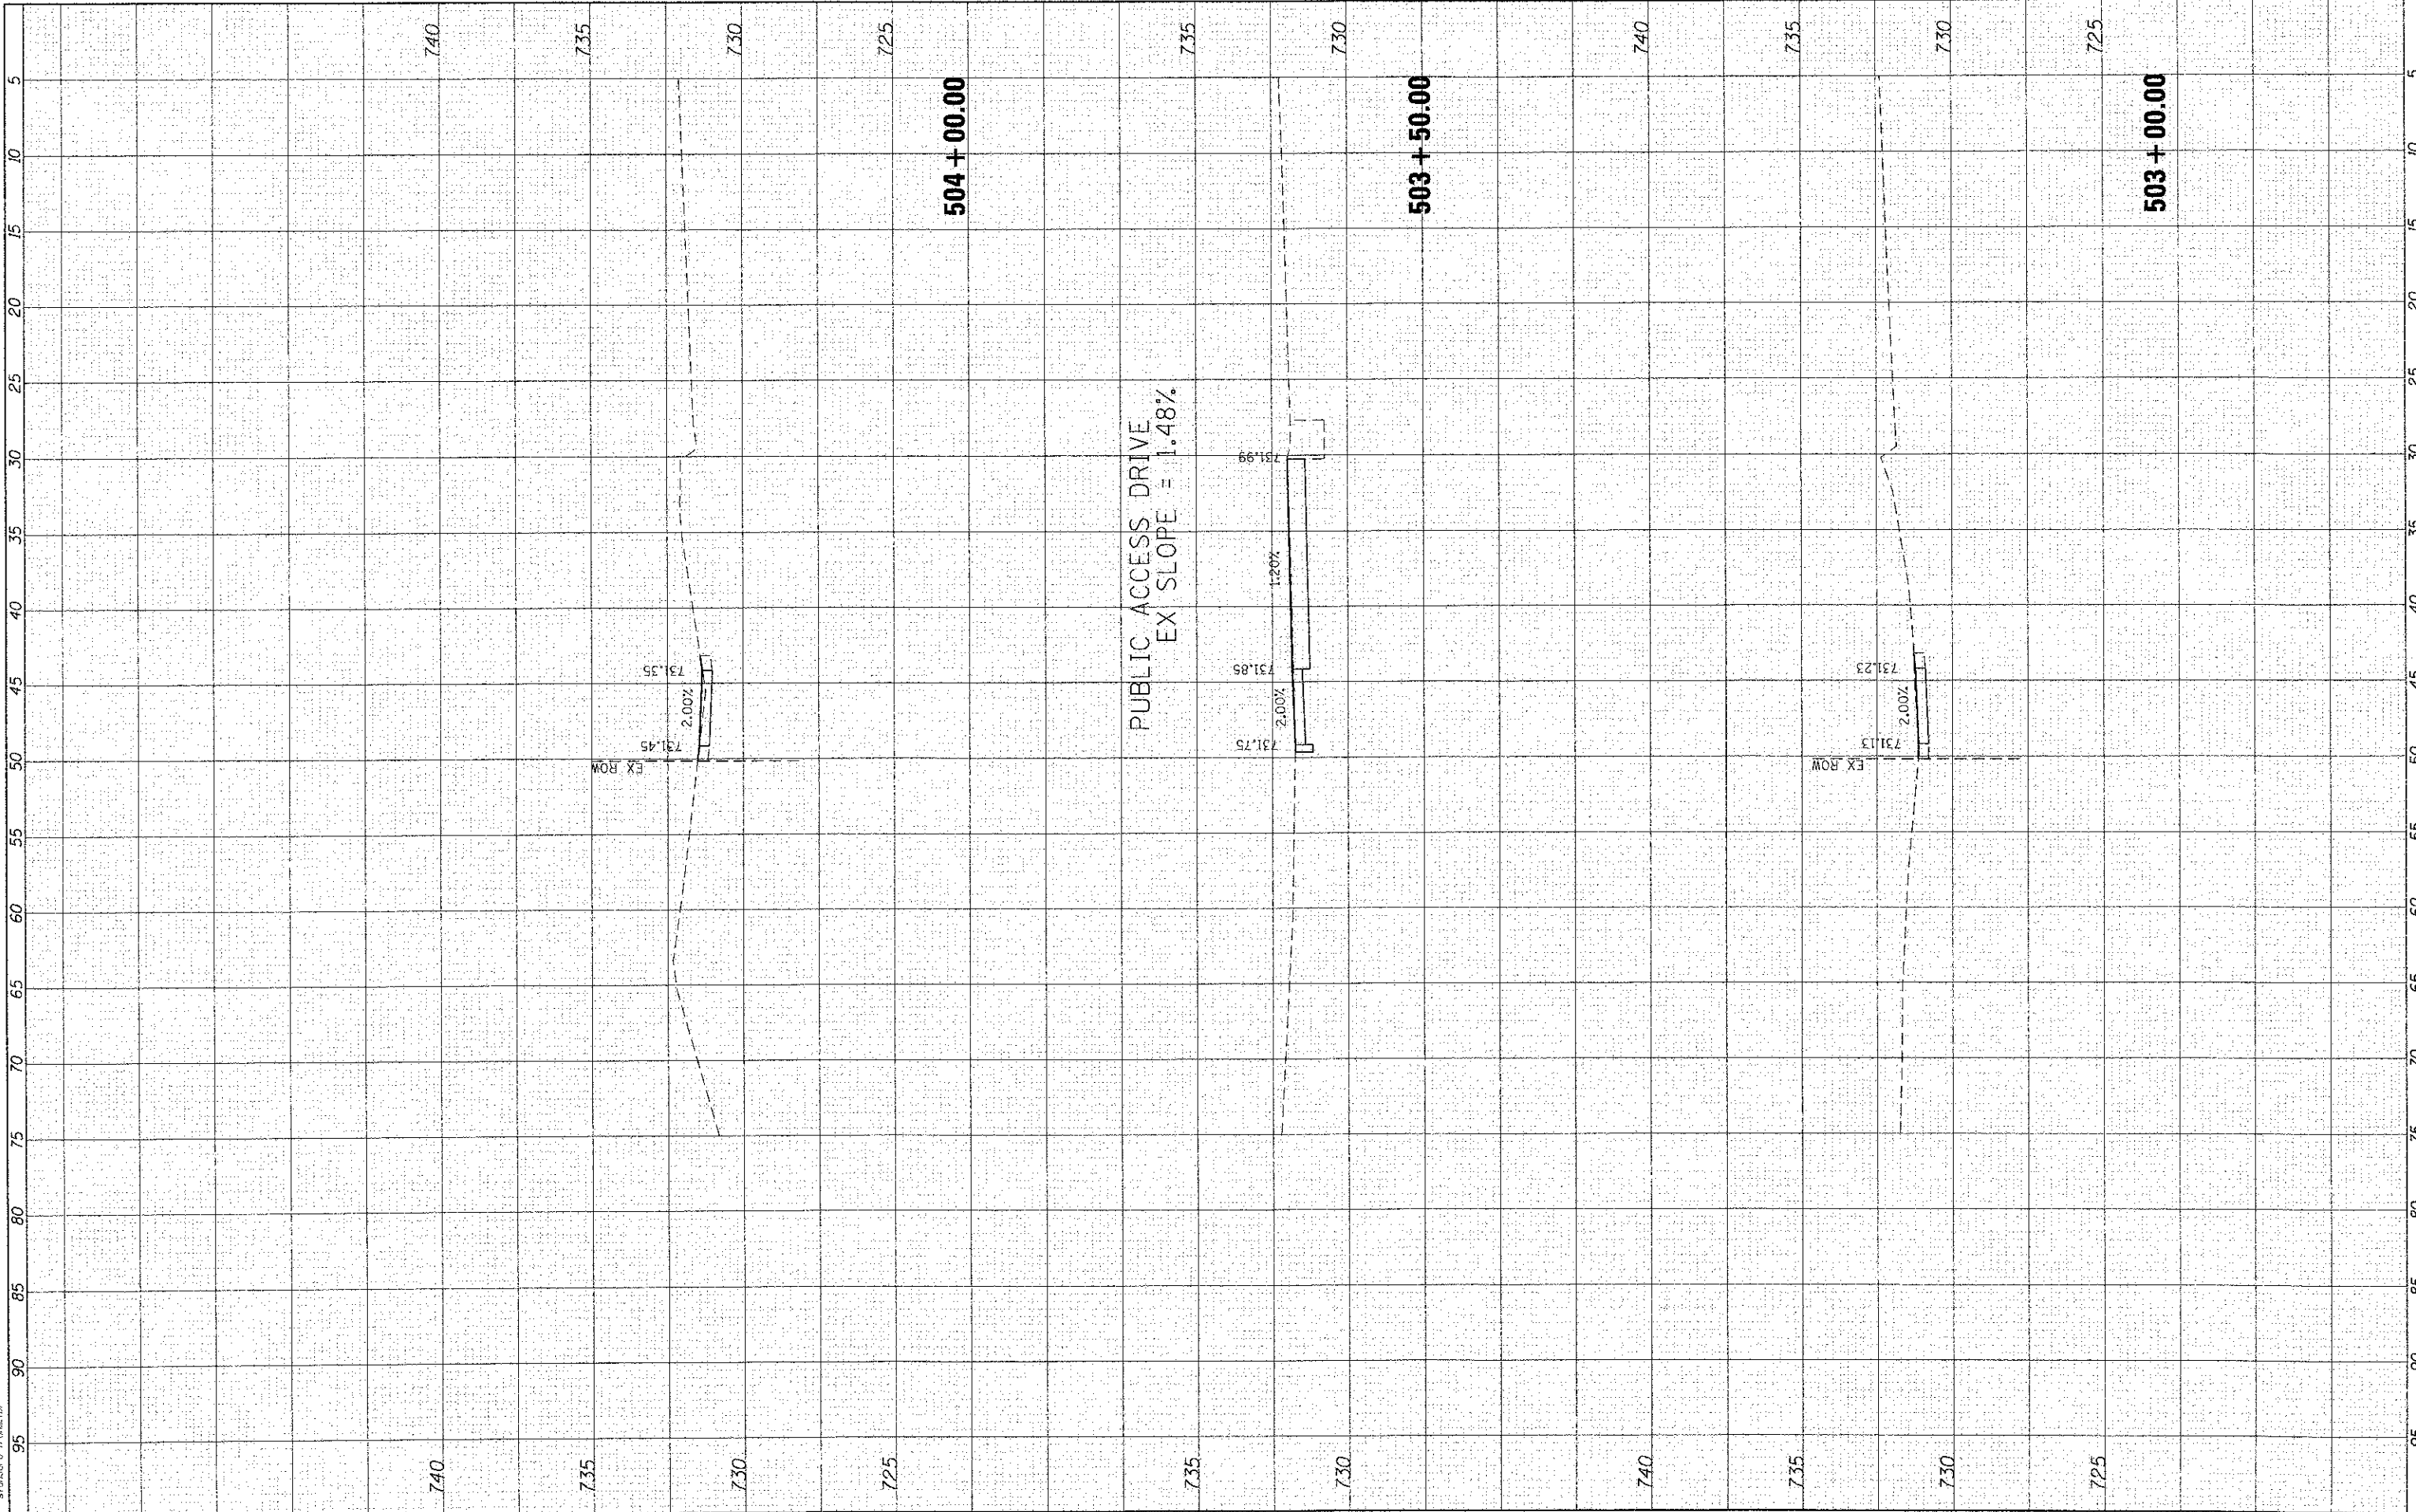

	USER NAME = JSC:z01 PLOT SCALE = 10H:5V PLOT DATE = 6/4/2012	DESIGNED - JJS DRAWN - JJS CHECKED - AC DATE -	REVISED - REVISED - REVISED - REVISED -	<b>VILLAGE OF MUNDELEIN</b>	<b>US ROUTE 45 SIDEWALK IMPROVEMENTS CROSS SECTIONS</b>	F.A. RTE. 344 SECTION 08-00083-00-SW COUNTY LAKE FEDERAL ROAD DIST. NO. ILLINOIS FED. AID PROJECT	TOTAL SHEETS 49 SHEET NO. 18 CONTRACT NO. 63725
	SCALE: 10H:5V    SHEET NO. 2 OF 33 SHEETS    STA. 503+00.00 TO STA. 504+00.00						