


FINAL SURVEY	SURVEYED	BY	DATE
NOTE BOOK	PLOTTED		
NO.	AREAS		
	CHECKED		

ORIGINAL SURVEY	SURVEYED	BY	DATE
NOTE BOOK	PLOTTED		
NO.	AREAS		
	CHECKED		

COMPANY NAME: HR GREEN, INC.
 PROJECT CONTACT: B. EMMECHICH
 CLIENT: VILLAGE OF MUNDELEIN
 DATE PLOTTED: 6/4/2012 4:32:28 PM
 FILE NAME: 8610301-ASC-1545.dgn
 PLOT DRIVER: pdfplot
 PEN TABLE: standard-francis.tbl

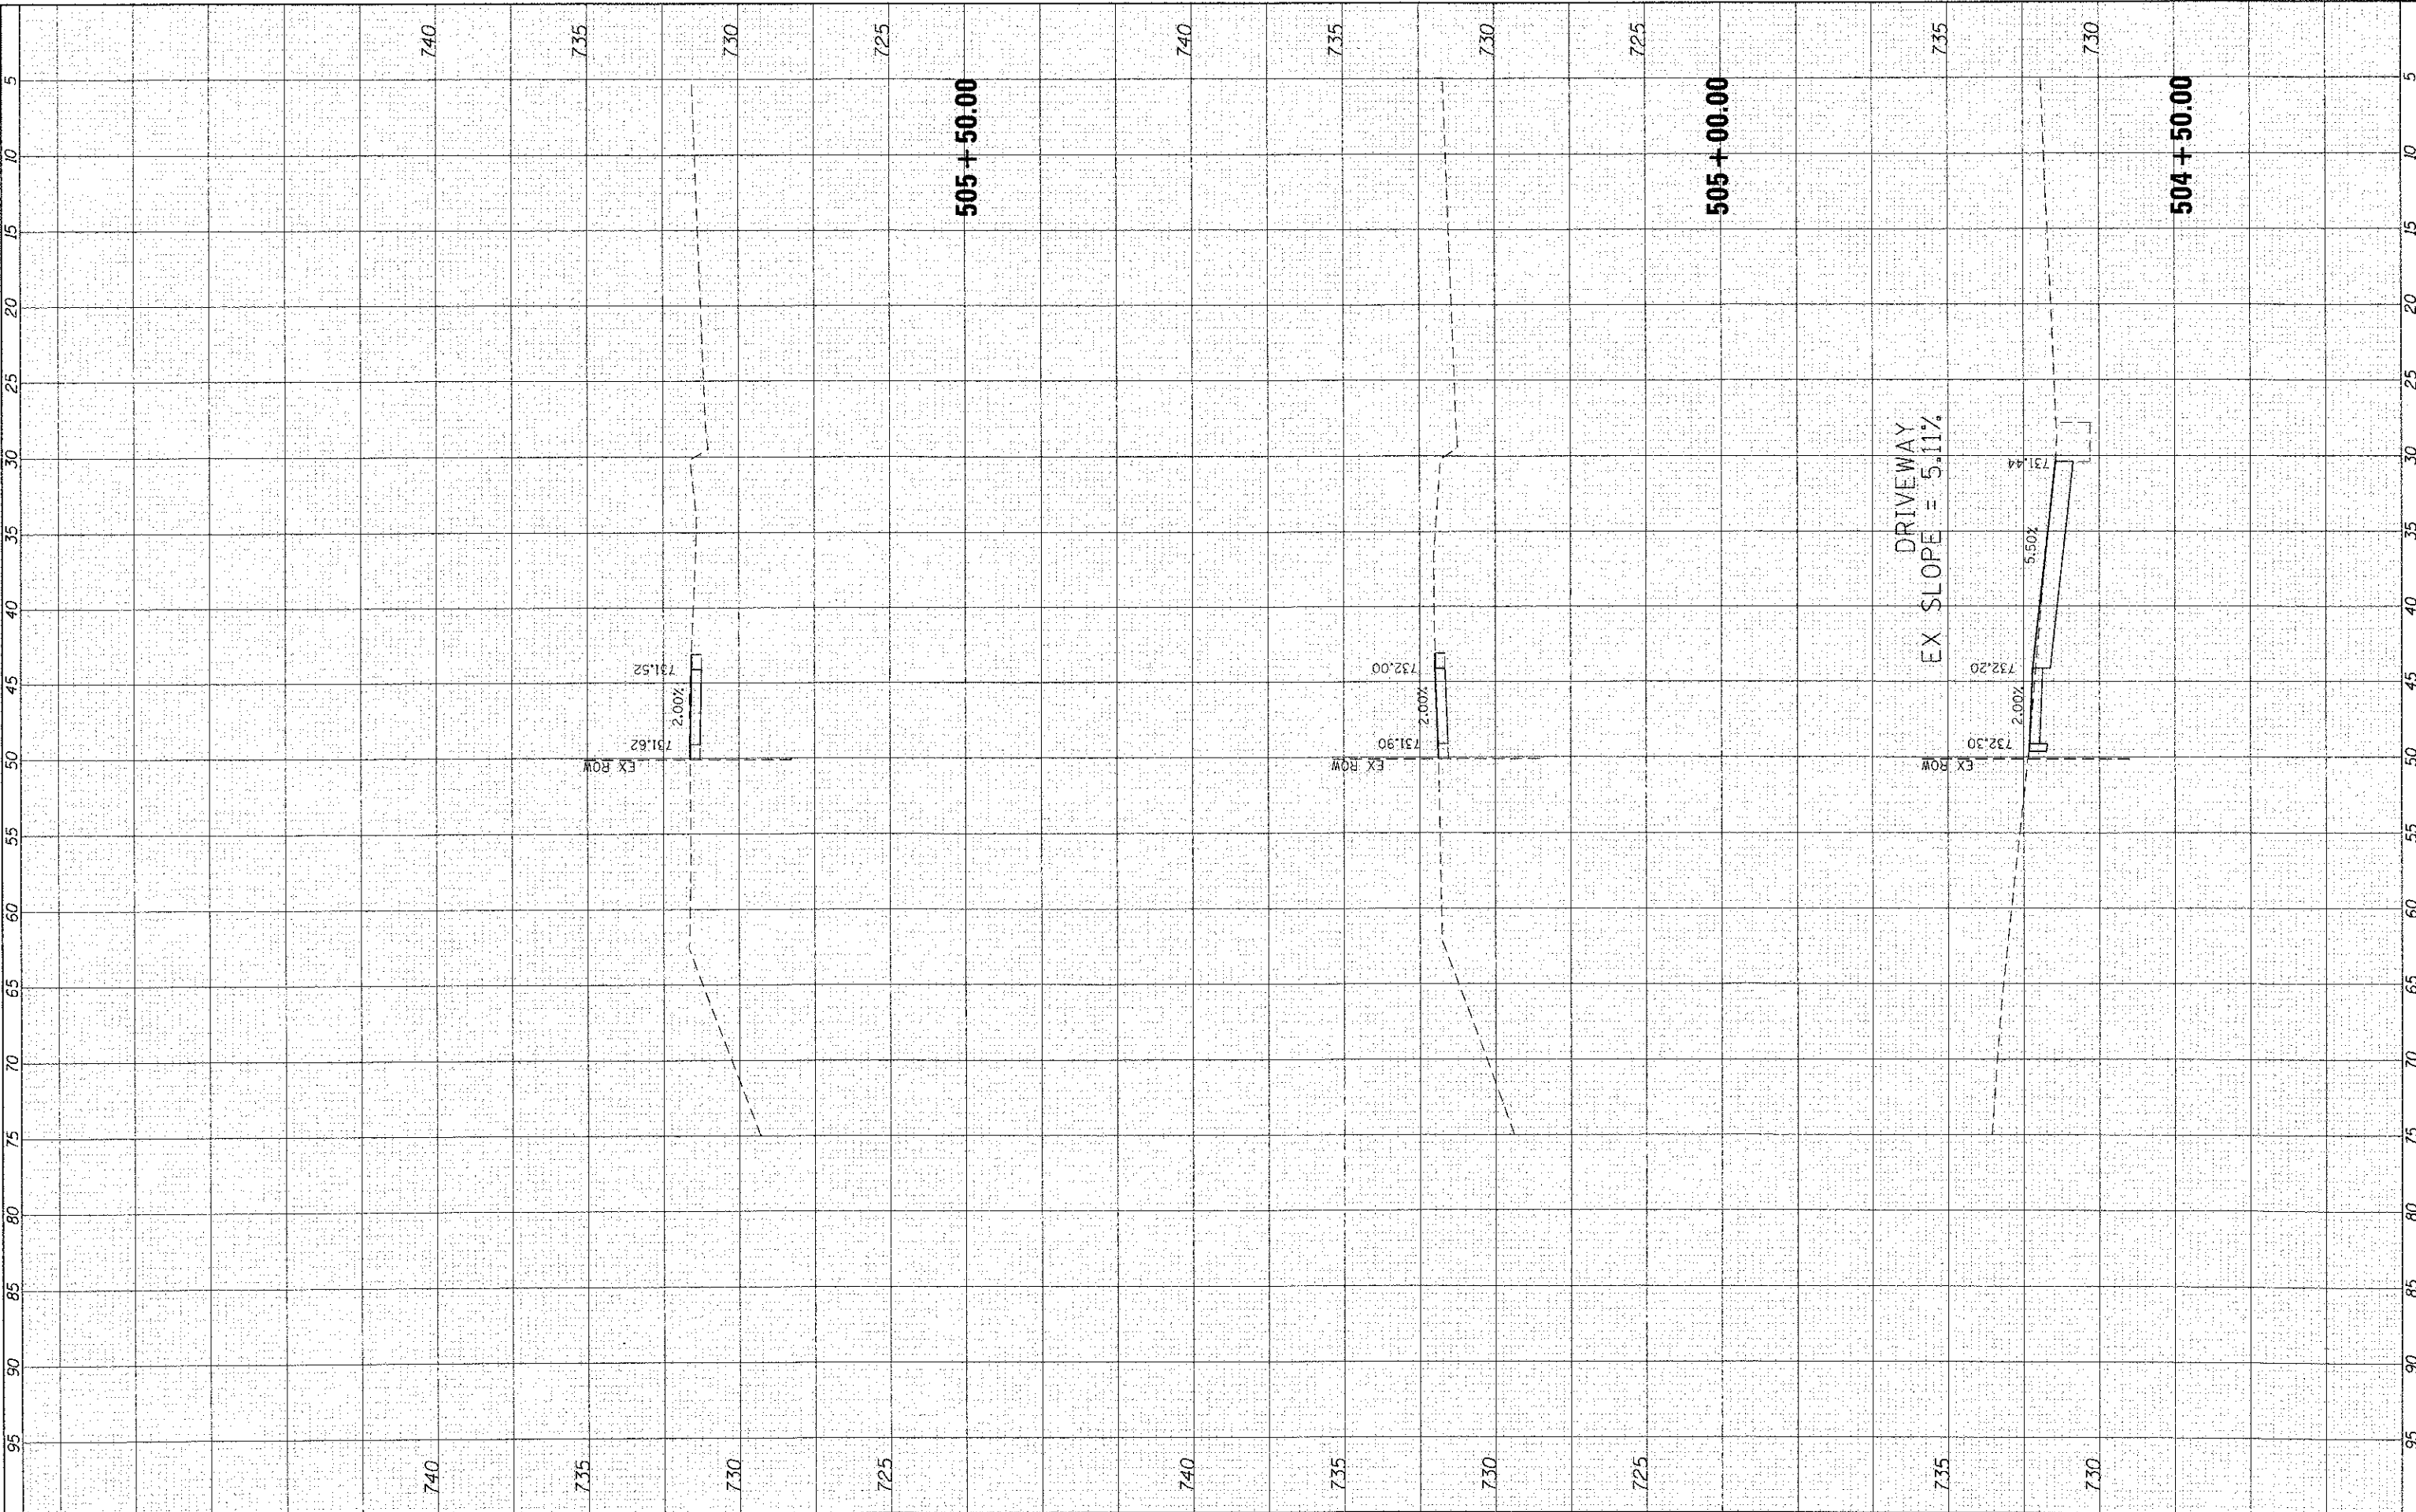

	USER NAME = JSr2a1 PLOT SCALE = 10Hx5V PLOT DATE = 6/4/2012	DESIGNED - JJS DRAWN - JJS CHECKED - AC DATE -	REVISED - REVISED - REVISED - REVISED -	VILLAGE OF MUNDELEIN	US ROUTE 45 SIDEWALK IMPROVEMENTS CROSS SECTIONS	F.A. RTE. 344	SECTION 08-00083-00-SW	COUNTY LAKE	TOTAL SHEETS 49	SHEET NO. 19	CONTRACT NO. 63725
	SCALE: 10Hx5V SHEET NO. 3 OF 33 SHEETS STA. 504+50.00 TO STA. 505+50.00						FED. ROAD DIST. NO. ILLINOIS FED. AID PROJECT 63725				