


FINAL SURVEY	DATE
SURVEYED	
NOTED	
TEMPLATE	
AREAS	
CHECKED	

ORIGINAL SURVEY	DATE
SURVEYED	
NOTED	
TEMPLATE	
AREAS	
CHECKED	

COMPANY NAME: HR GREEN, INC.  
 PROJECT CONTACT: B. EMMERICH  
 CLIENT: VILLAGE OF MUNDELEIN  
 DATE PLOTTED: 6/4/2012 4:13:36 PM  
 FILE NAME: 06102081-KS-1245.dgn  
 PLOT DRIVING: pcfjpf  
 PEN TABLE: Standard - frcms.tbl

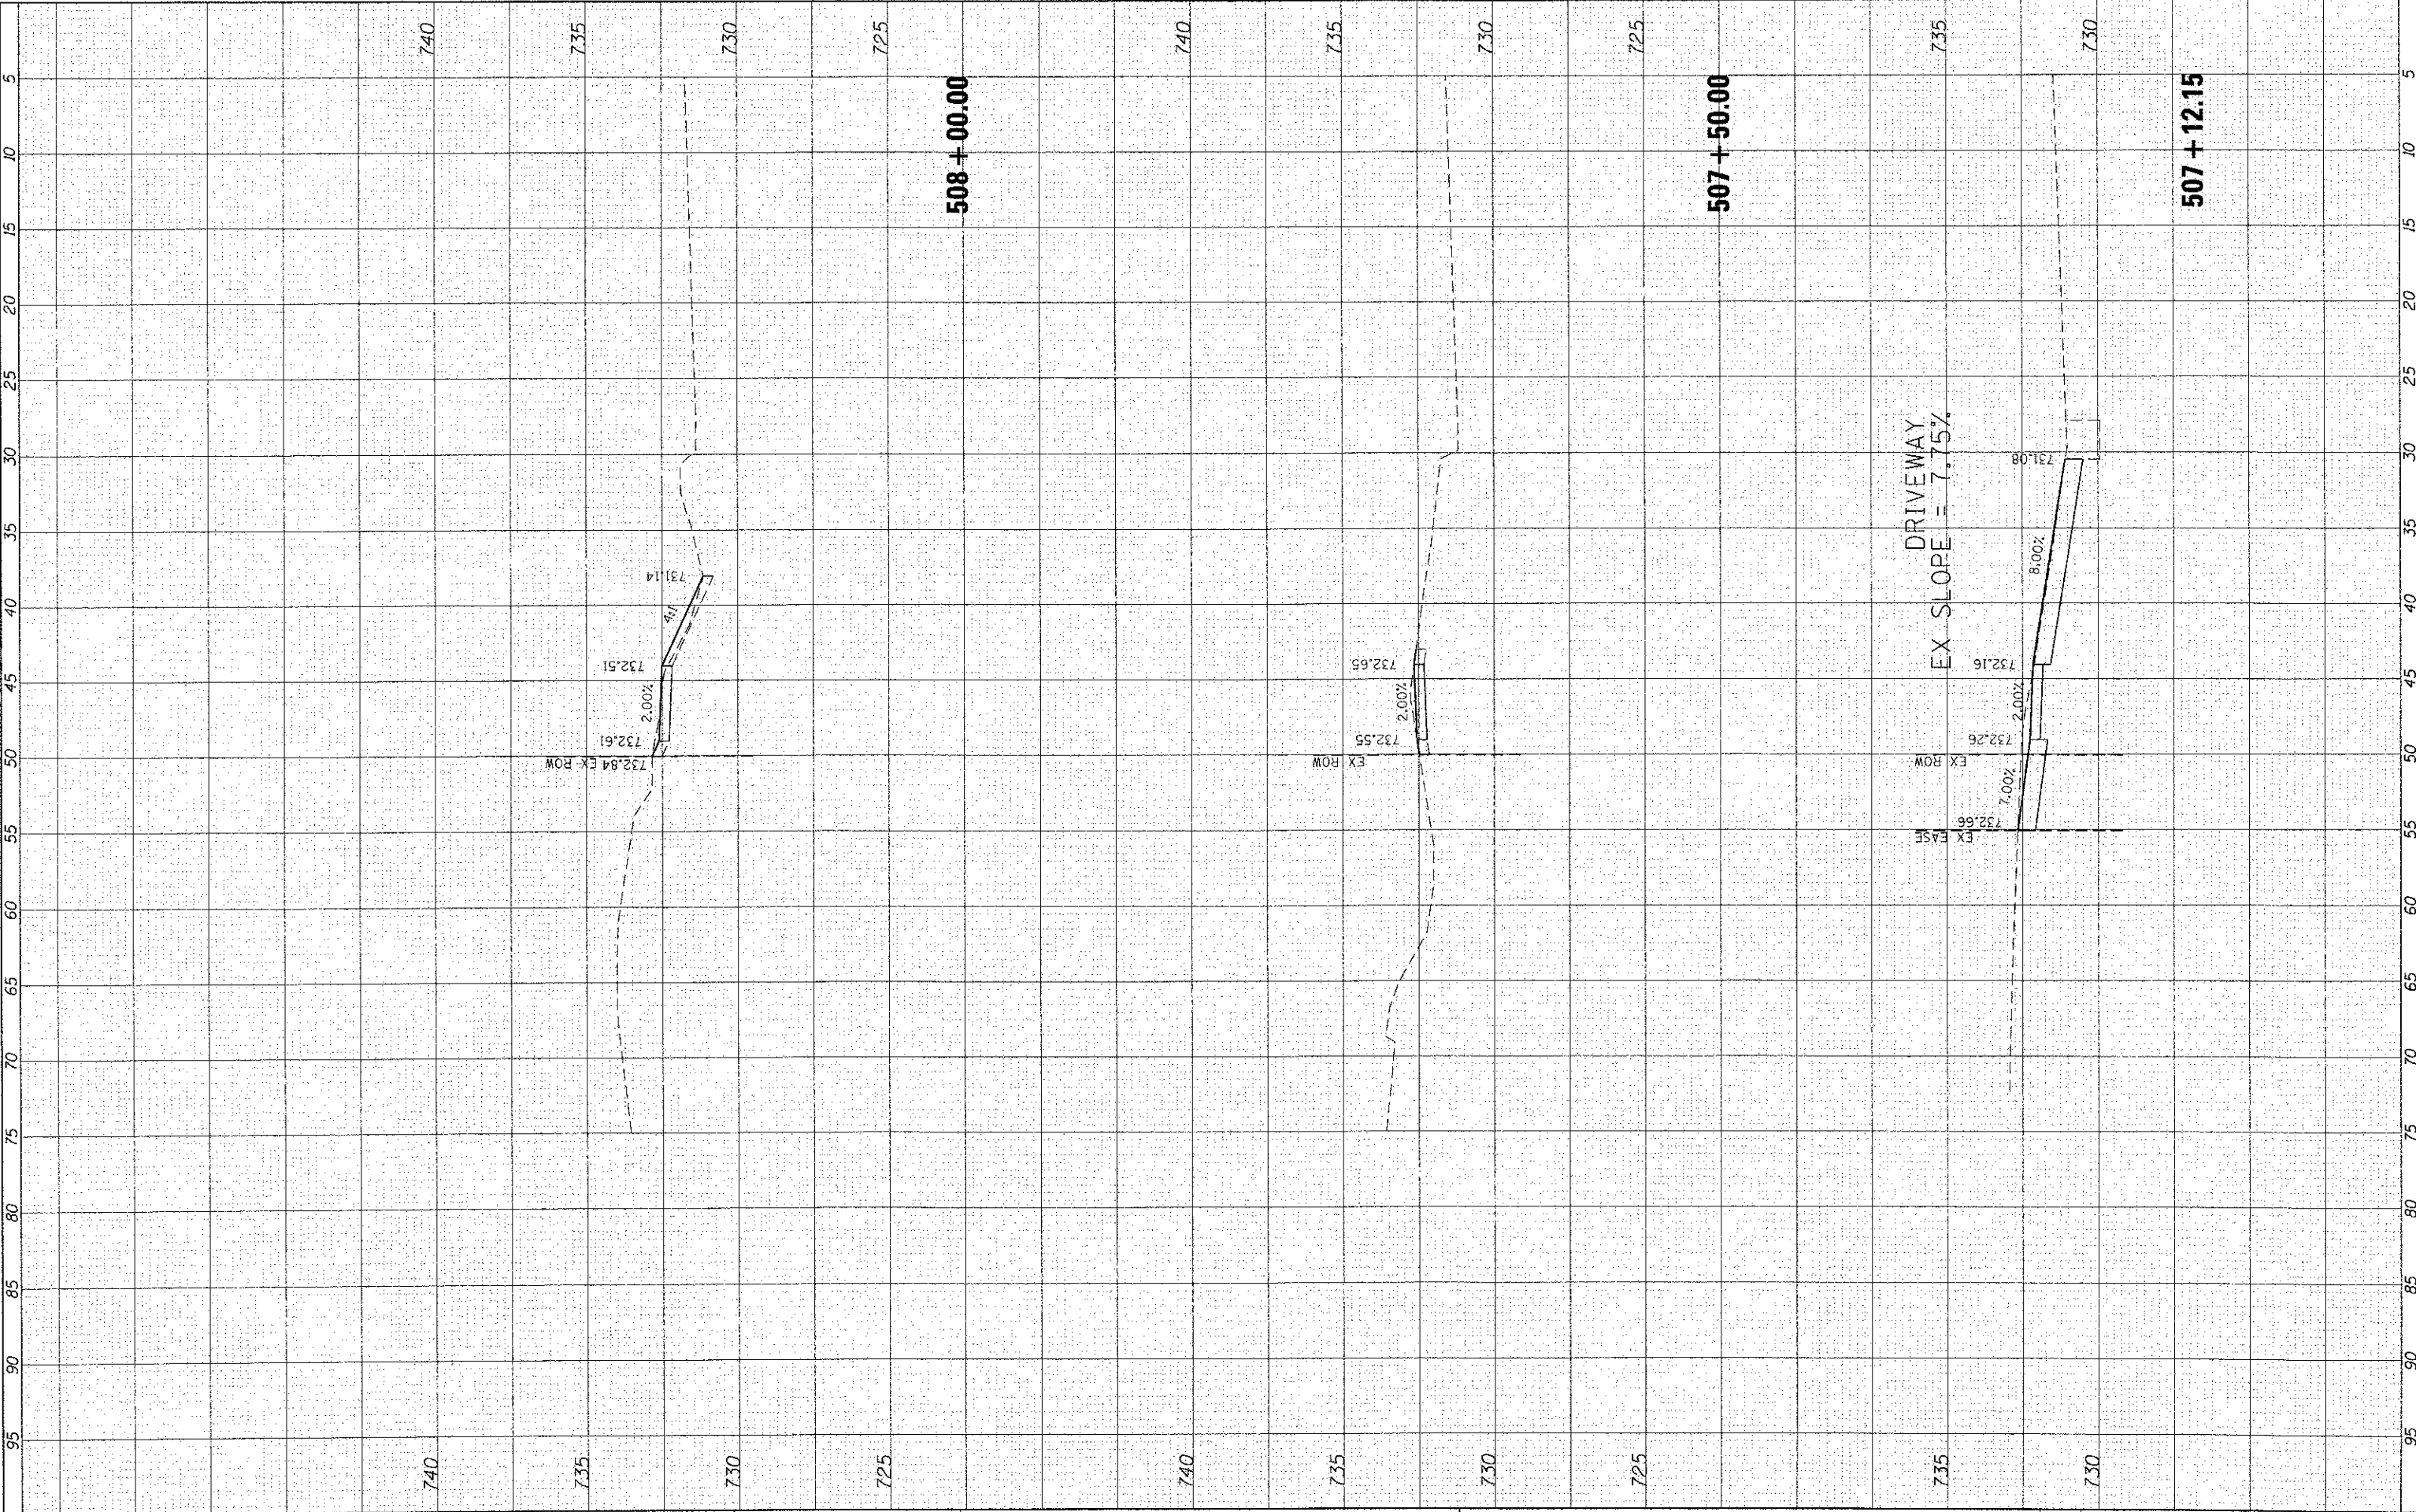

	USER NAME = JStrozal PLOT SCALE = 1/8"=5' PLOT DATE = 6/4/2012	DESIGNED - JJS DRAWN - JJS CHECKED - AC DATE -	REVISED - REVISED - REVISED - REVISED -	<b>VILLAGE OF MUNDELEIN</b>		<b>US ROUTE 45 SIDEWALK IMPROVEMENTS CROSS SECTIONS</b>			F.A. RTE. 344 SECTION 08-00083-00-SW COUNTY LAKE FED. ROAD DIST. NO. ILLINOIS FED. AID PROJECT	TOTAL SHEETS 49 SHEET NO. 21 CONTRACT NO. 63725
	SCALE: 1/8"=5' SHEET NO. 5 OF 33 SHEETS STA. 507+12.15 TO STA. 508+00.00									