


FINAL SURVEY	BY	DATE
SURVEYED		
PLOTTED		
NOTE BOOK		
AREAS CHECKED		
NO. _____		

ORIGINAL SURVEY	BY	DATE
SURVEYED		
PLOTTED		
NOTE BOOK		
AREAS CHECKED		
NO. _____		

COMPANY NAME: HR GREEN, INC.
 PROJECT CONTACT: BRUCE BISHOP
 CLIENT: VILLAGE OF MUNDELEIN
 DATE PLOTTED: 6/4/2012 4:34 PM
 FILE NAME: 0810281-XS-US45.dgn
 PLOT DRIVER: plot.plt
 PLOT TABLE: standard-us45.tbl

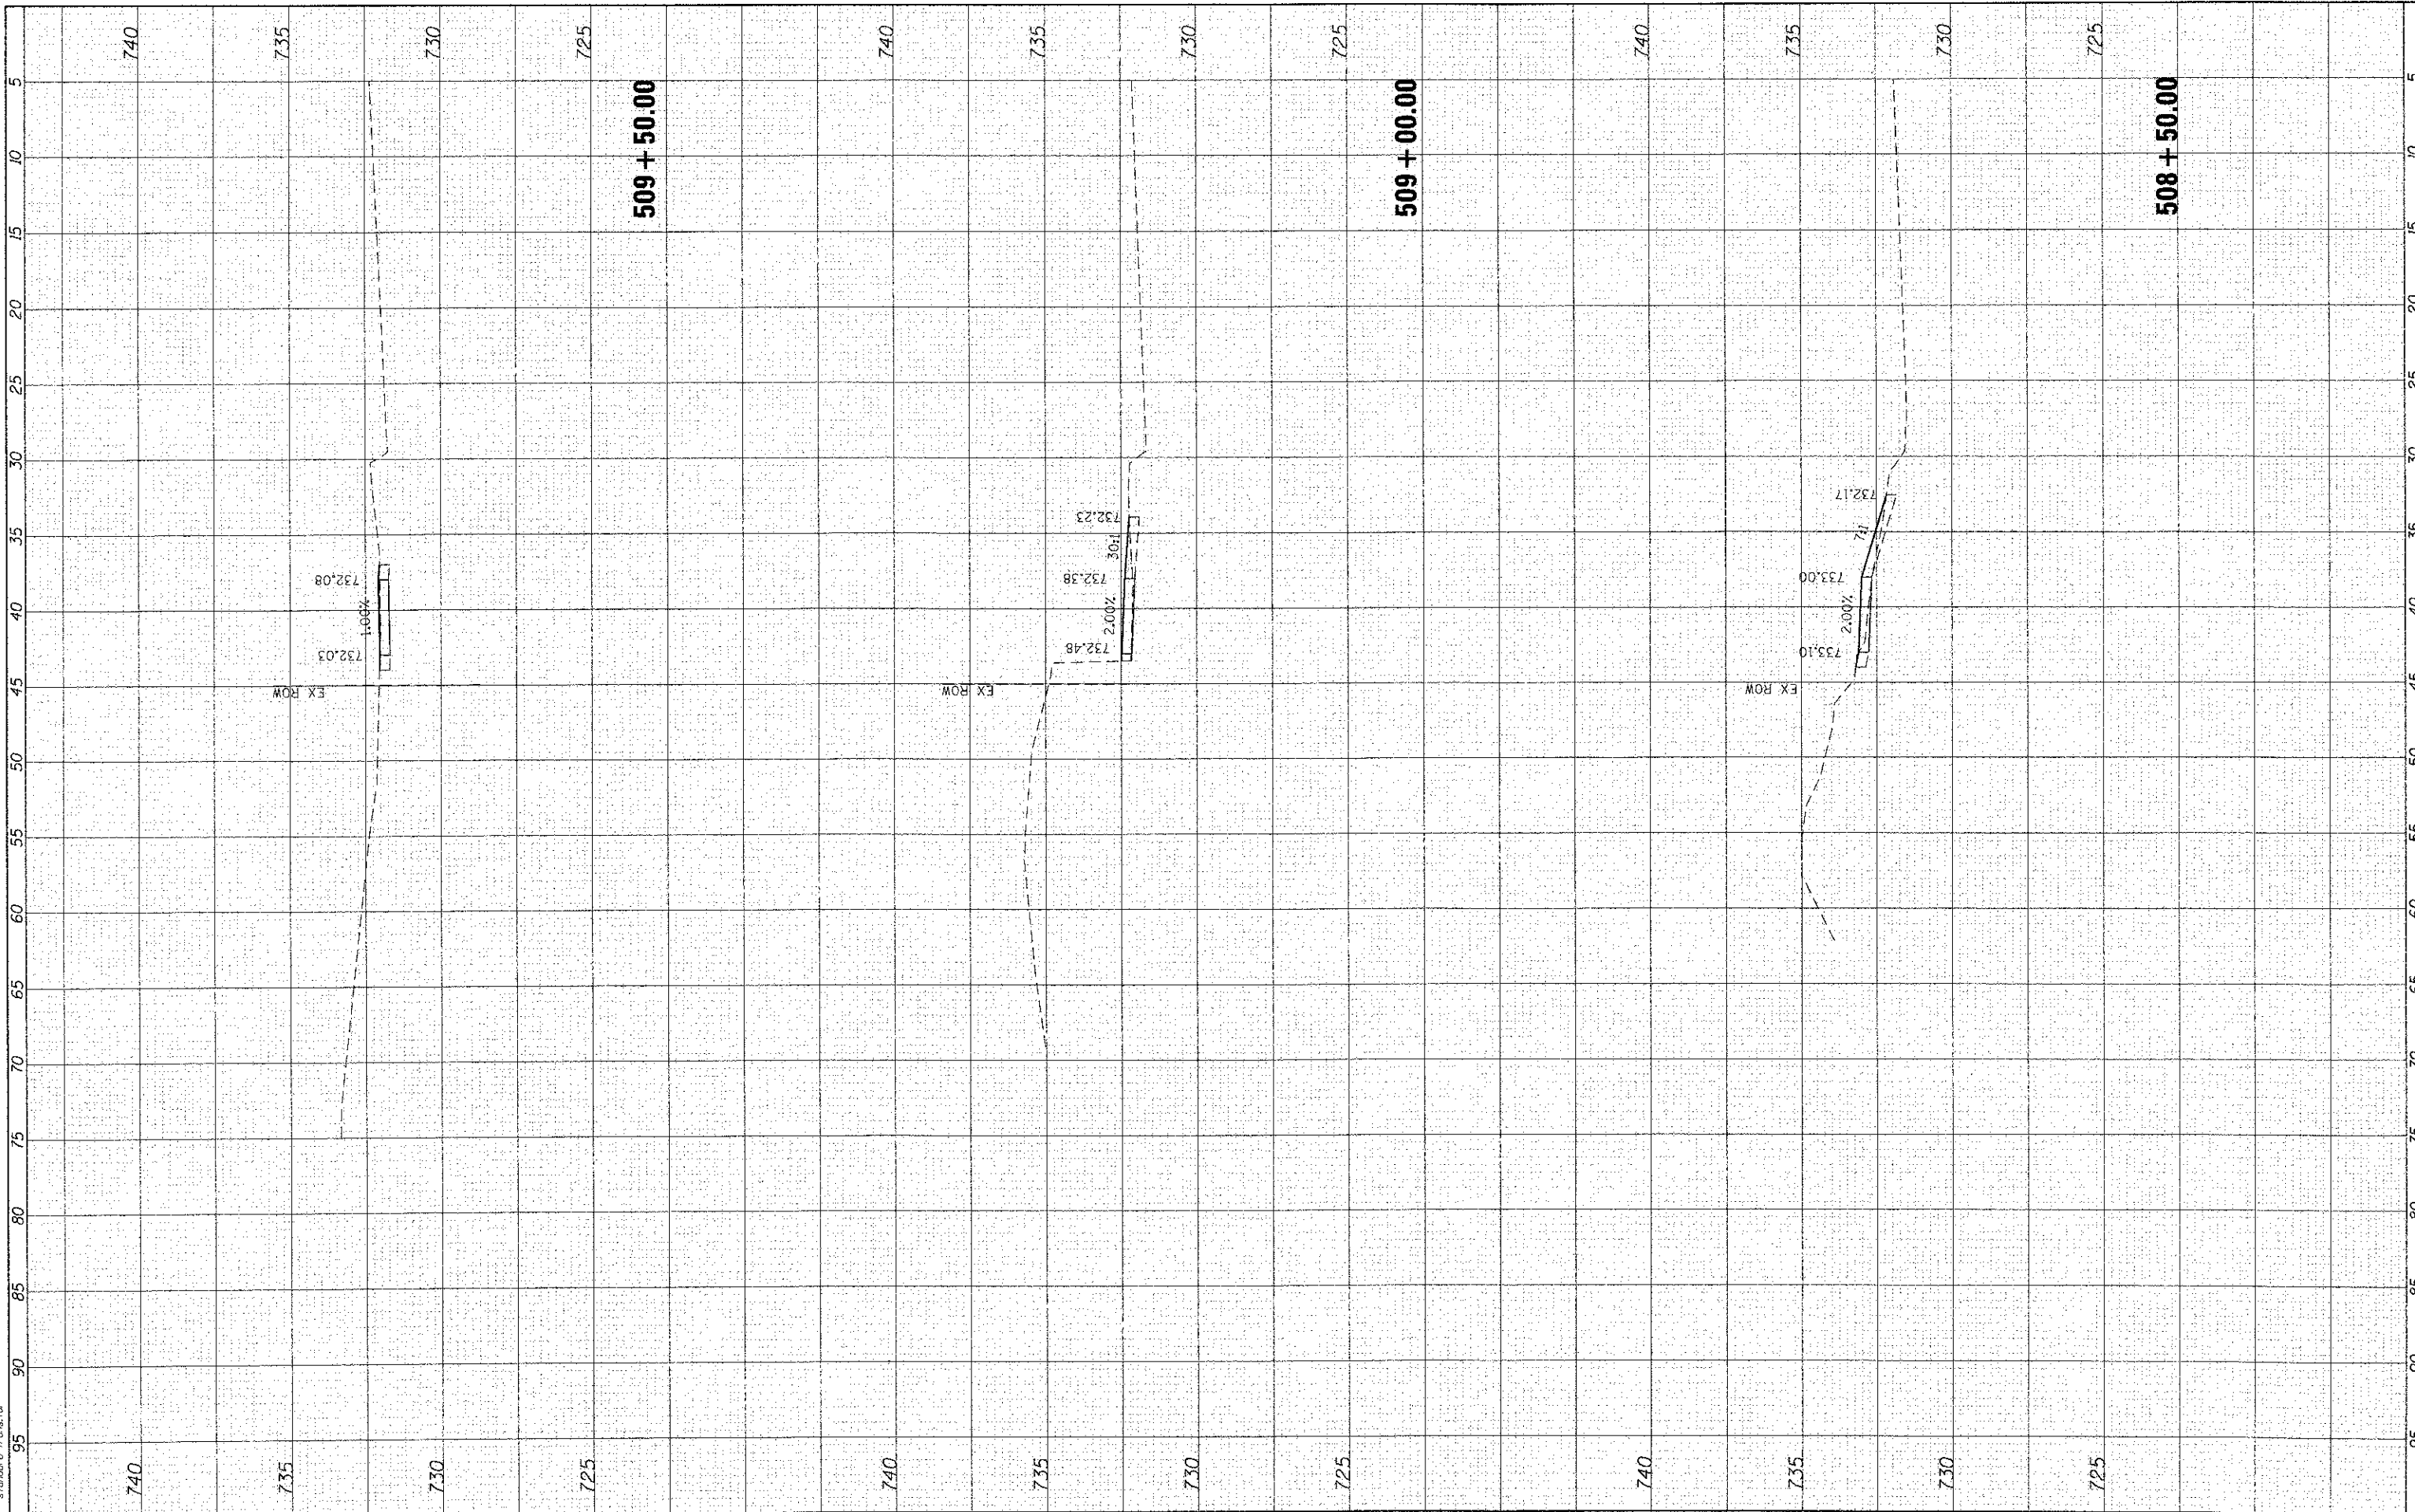

HRGreen.com Illinois Professional Design Firm #194-001922	USER NAME = JStrozl DESIGNED - JJS DRAWN - JJS CHECKED - AC DATE - 6/4/2012	REVISED - REVISED - REVISED - REVISED -	VILLAGE OF MUNDELEIN	US ROUTE 45 SIDEWALK IMPROVEMENTS CROSS SECTIONS		F.A. RTE. 344 SECTION 08-00083-00-SW COUNTY LAKE TOTAL SHEETS 49 SHEET NO. 22
	SCALE: 10H:5V SHEET NO. 6 OF 33 SHEETS STA. 508+50.00 TO STA. 509+50.00	CONTRACT NO. 63725 ILLINOIS FED. AID PROJECT 63725				