


FINAL SURVEY	SUBMITTED	BY	DATE
NOTE BOOK	PLOTTED		
AREAS CHECKED	TEMPLATE		
MS.	AREAS CHECKED		

ORIGINAL SURVEY	SUBMITTED	BY	DATE
NOTE BOOK	PLOTTED		
AREAS CHECKED	TEMPLATE		
MS.	AREAS CHECKED		

COMPANY NAME: HR GREEN, INC.
 PROJECT CONTACT: B. EMERSON
 CLIENT: VILLAGE OF MUNDELEIN
 DATE PLOTTED: 6/4/2012 4:35:45 PM
 FILE NAME: 8610301-ASC-US-45.dgn
 PLOT DRIVER: pldrv11f
 PLOT TABLE: standard-frames.tbl

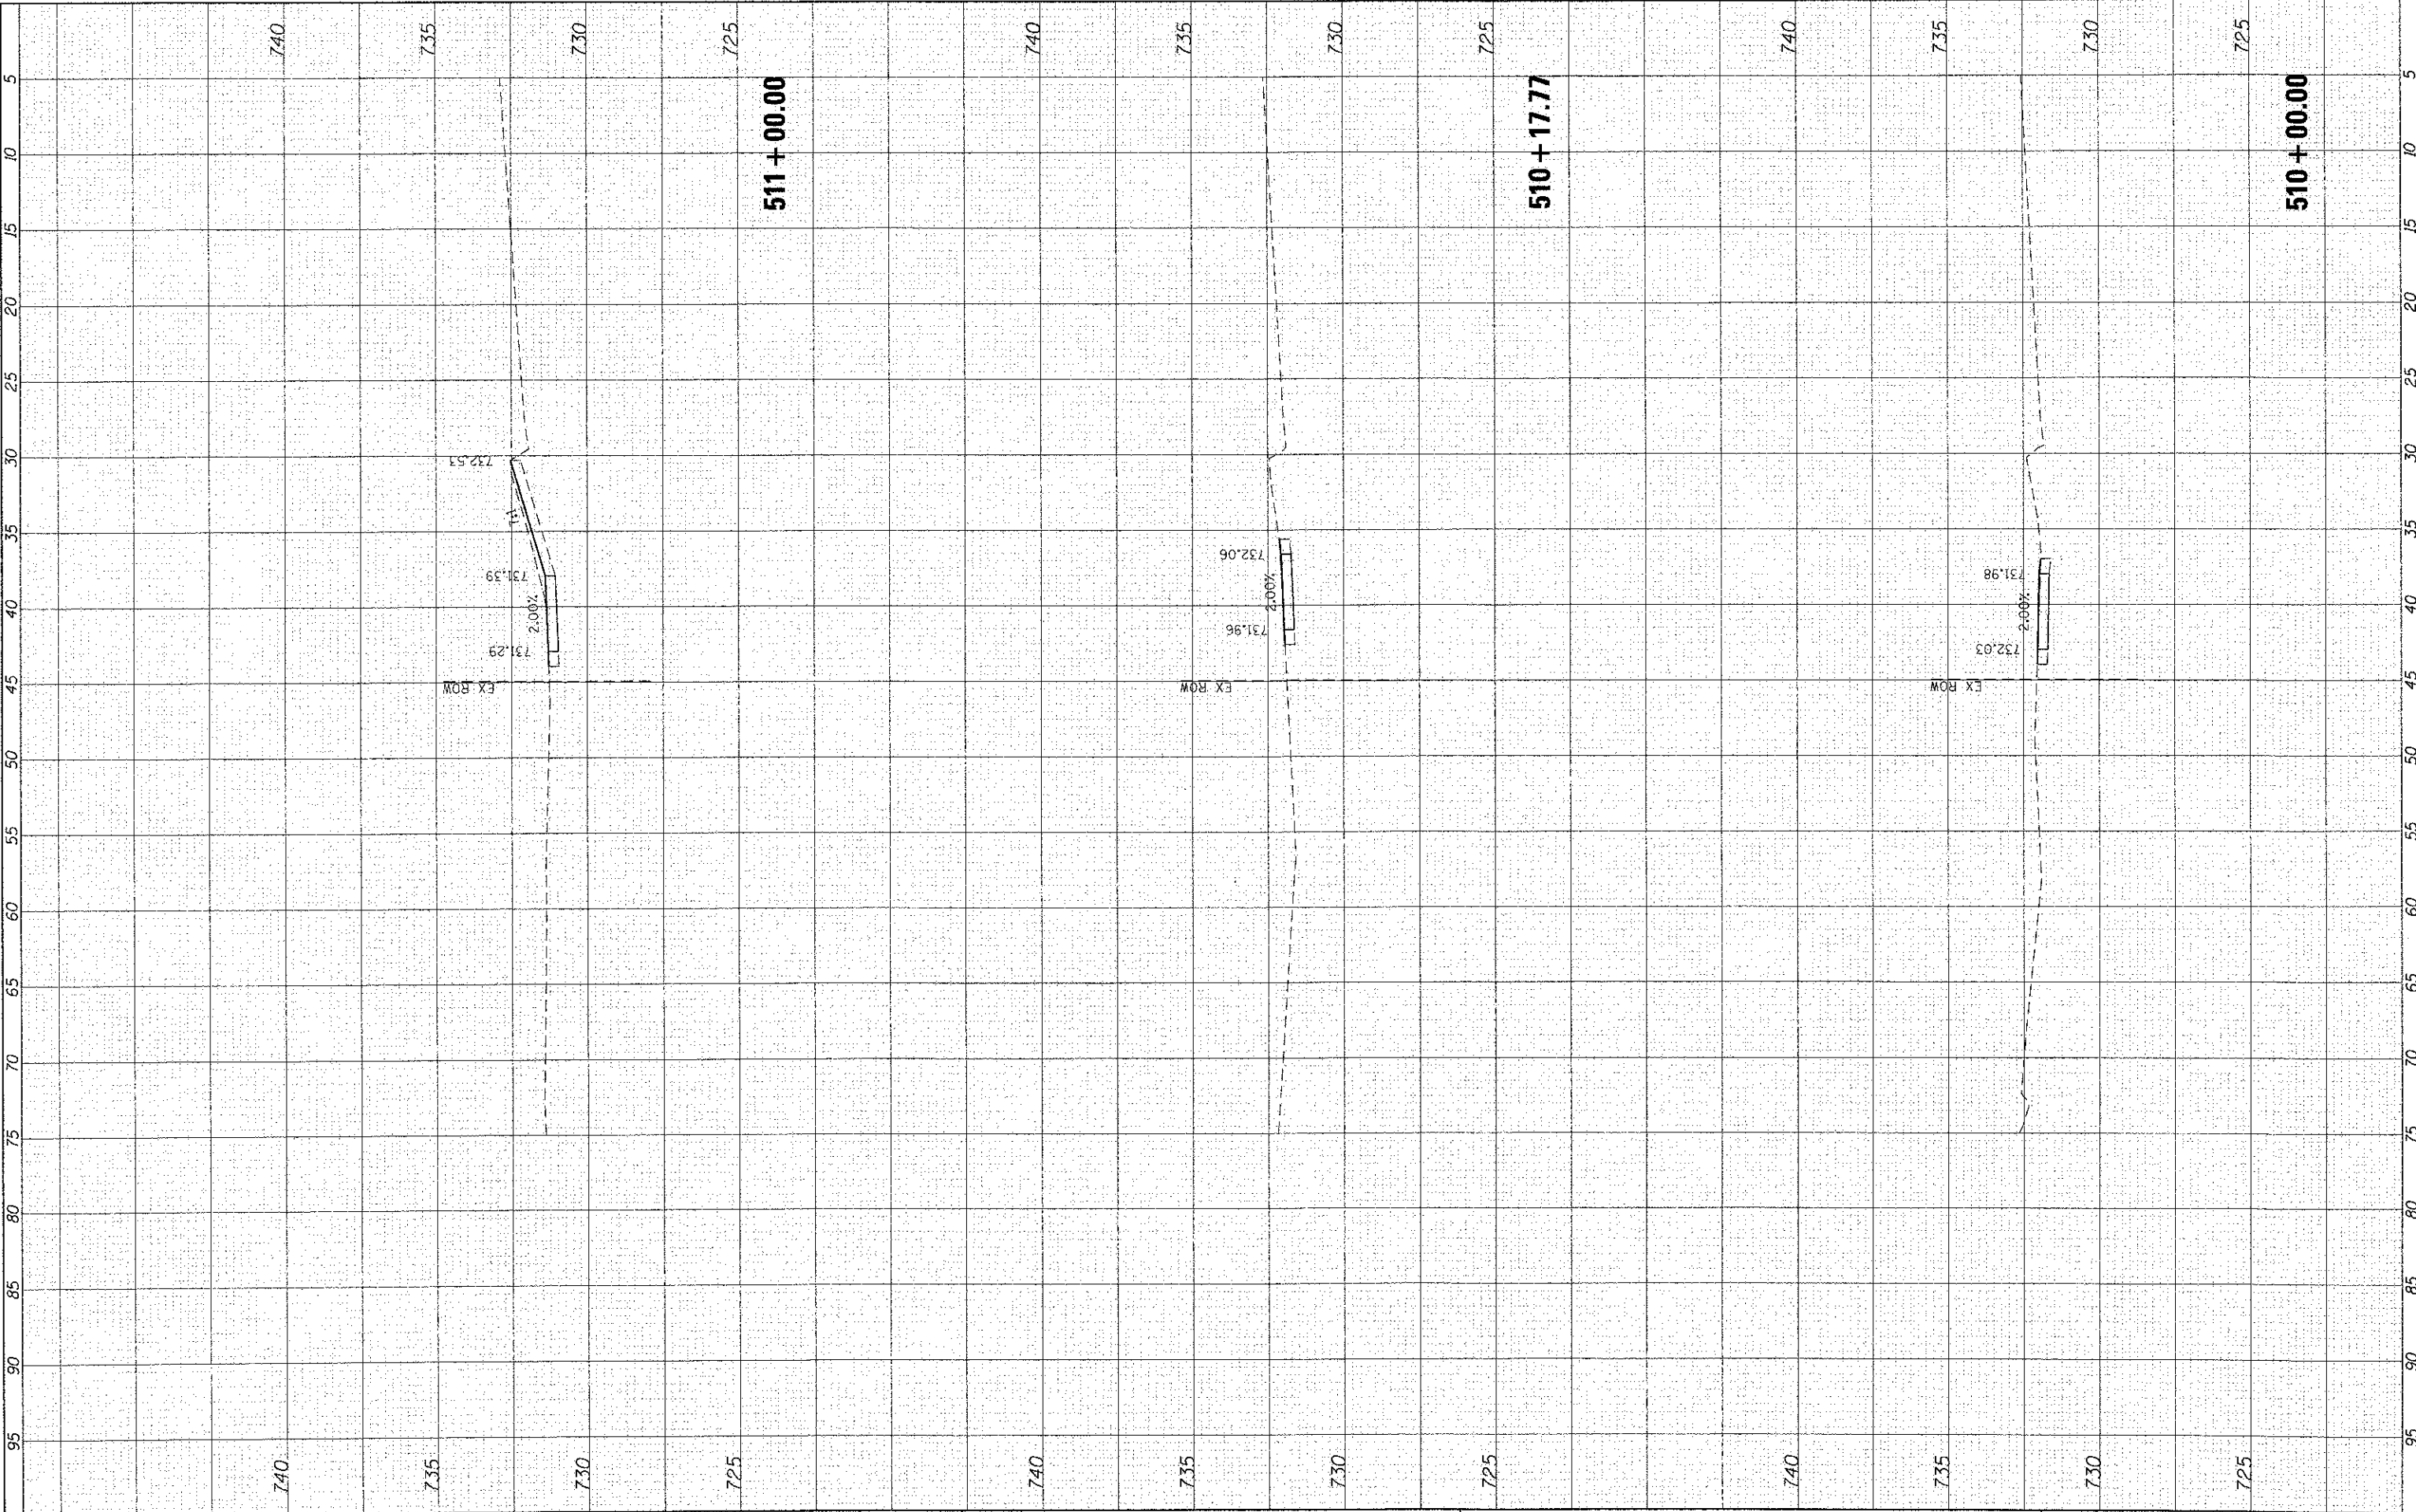

	USER NAME = JStrzol PLOT SCALE = 10H:5V PLOT DATE = 6/4/2012	DESIGNED - JJS DRAWN - JJS CHECKED - AC DATE -	REVISED - REVISED - REVISED - REVISED -	VILLAGE OF MUNDELEIN		US ROUTE 45 SIDEWALK IMPROVEMENTS CROSS SECTIONS			F.A. RTE. 344 SECTION 08-00083-00-SW COUNTY LAKE FED. ROAD DIST. NO. ILLINOIS	TOTAL SHEETS 49 SHEET NO. 23 CONTRACT NO. 63725 ILLINOIS FED. AID PROJECT
	SCALE: 10H:5V SHEET NO. 7 OF 33 SHEETS STA. 510+00.00 TO STA. 511+00.00									