


FINAL SURVEY	SURVEYED	BT	DATE
NOTE BOOK	PLOTTED		
NO. OF AREAS CHECKED	TEMPLATE		
	AREAS		
	CHECKED		

ORIGINAL SURVEY	SURVEYED	BT	DATE
NOTE BOOK	PLOTTED		
NO. OF AREAS CHECKED	TEMPLATE		
	AREAS		
	CHECKED		

COMPANY NAME: HR GREEN, INC.  
 PROJECT CONTACT: B. EMERICH  
 CLIENT: VILLAGE OF MUNDELEIN  
 DATE PLOTTED: 6/4/2012 4:33:49 PM  
 PLOT DRIVER: 8510381-ASC-USR.dgn  
 PEN TABLE: pdfplot  
 s:\projects\trans.tbl

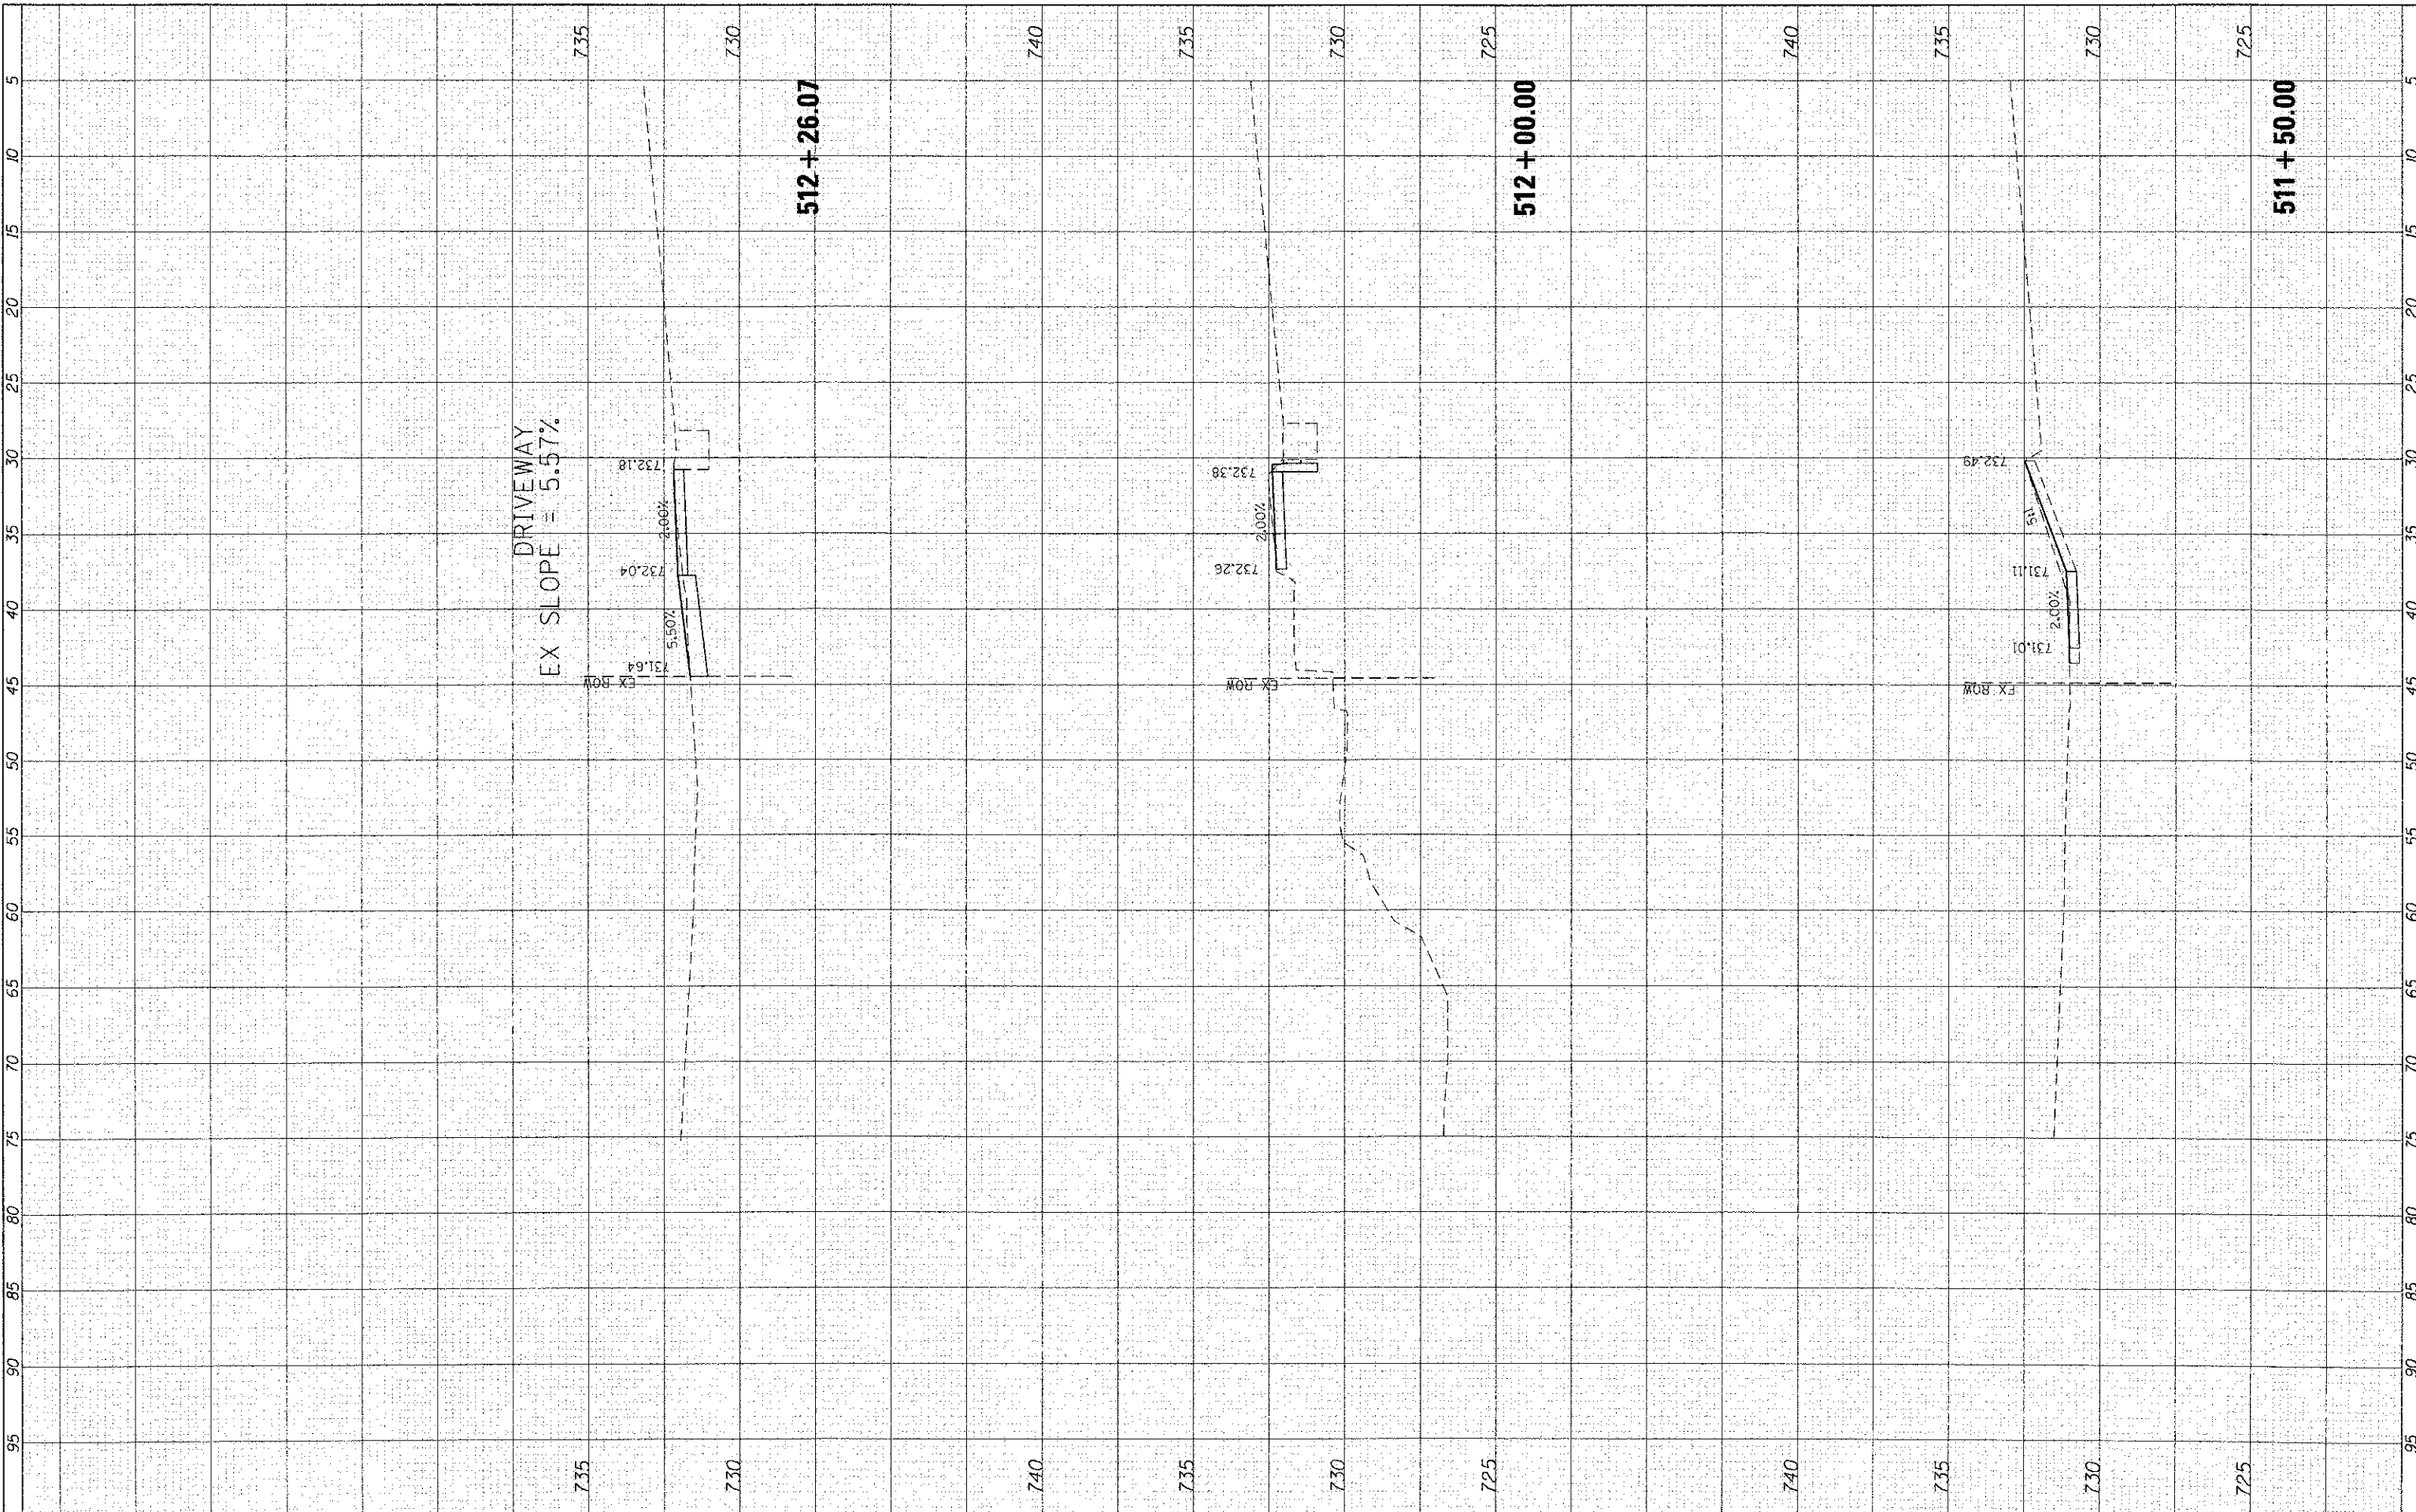

HRGreen.com Illinois Professional Design Firm # 184-001322	USER NAME = JStc202 PLOT SCALE = 10'H=5' PLOT DATE = 5/4/2012	DESIGNED - JJS DRAWN - JJS CHECKED - AC DATE -	REVISED - REVISED - REVISED - REVISED -	<b>VILLAGE OF MUNDELEIN</b>		<b>US ROUTE 45 SIDEWALK IMPROVEMENTS CROSS SECTIONS</b>		F.A. RTE. 344 SECTION 08-00083-00-SW COUNTY LAKE FED. ROAD DIST. NO. ILLINOIS FED. AID PROJECT	TOTAL SHEET NO. 49 SHEETS 24 CONTRACT NO. 63725
	SCALE: 10'H=5'    SHEET NO. 8 OF 33 SHEETS    STA. 511+50.00 TO STA. 512+26.07				63725				