


FINAL SURVEY	BY	DATE
SURVEYED		
NOTE BOOK		
TEMPLATE		
AREAS		
AREAS CHECKED		
NO.		

ORIGINAL SURVEY	BY	DATE
PLOTTED		
NOTE BOOK		
AREAS		
AREAS CHECKED		
NO.		

COMPANY NAME: HR GREEN, INC.
 PROJECT CONTACT: B. EMBERSICH
 CLIENT: VILLAGE OF MUNDELEIN
 DATE PLOTTED: 6/4/2012 4:03:57 PM
 FILE NAME: 8610281-XSC-US-45.dgn
 PLOT DRIVER: pdf.plt
 PEN TABLE: standard-trans.tbl

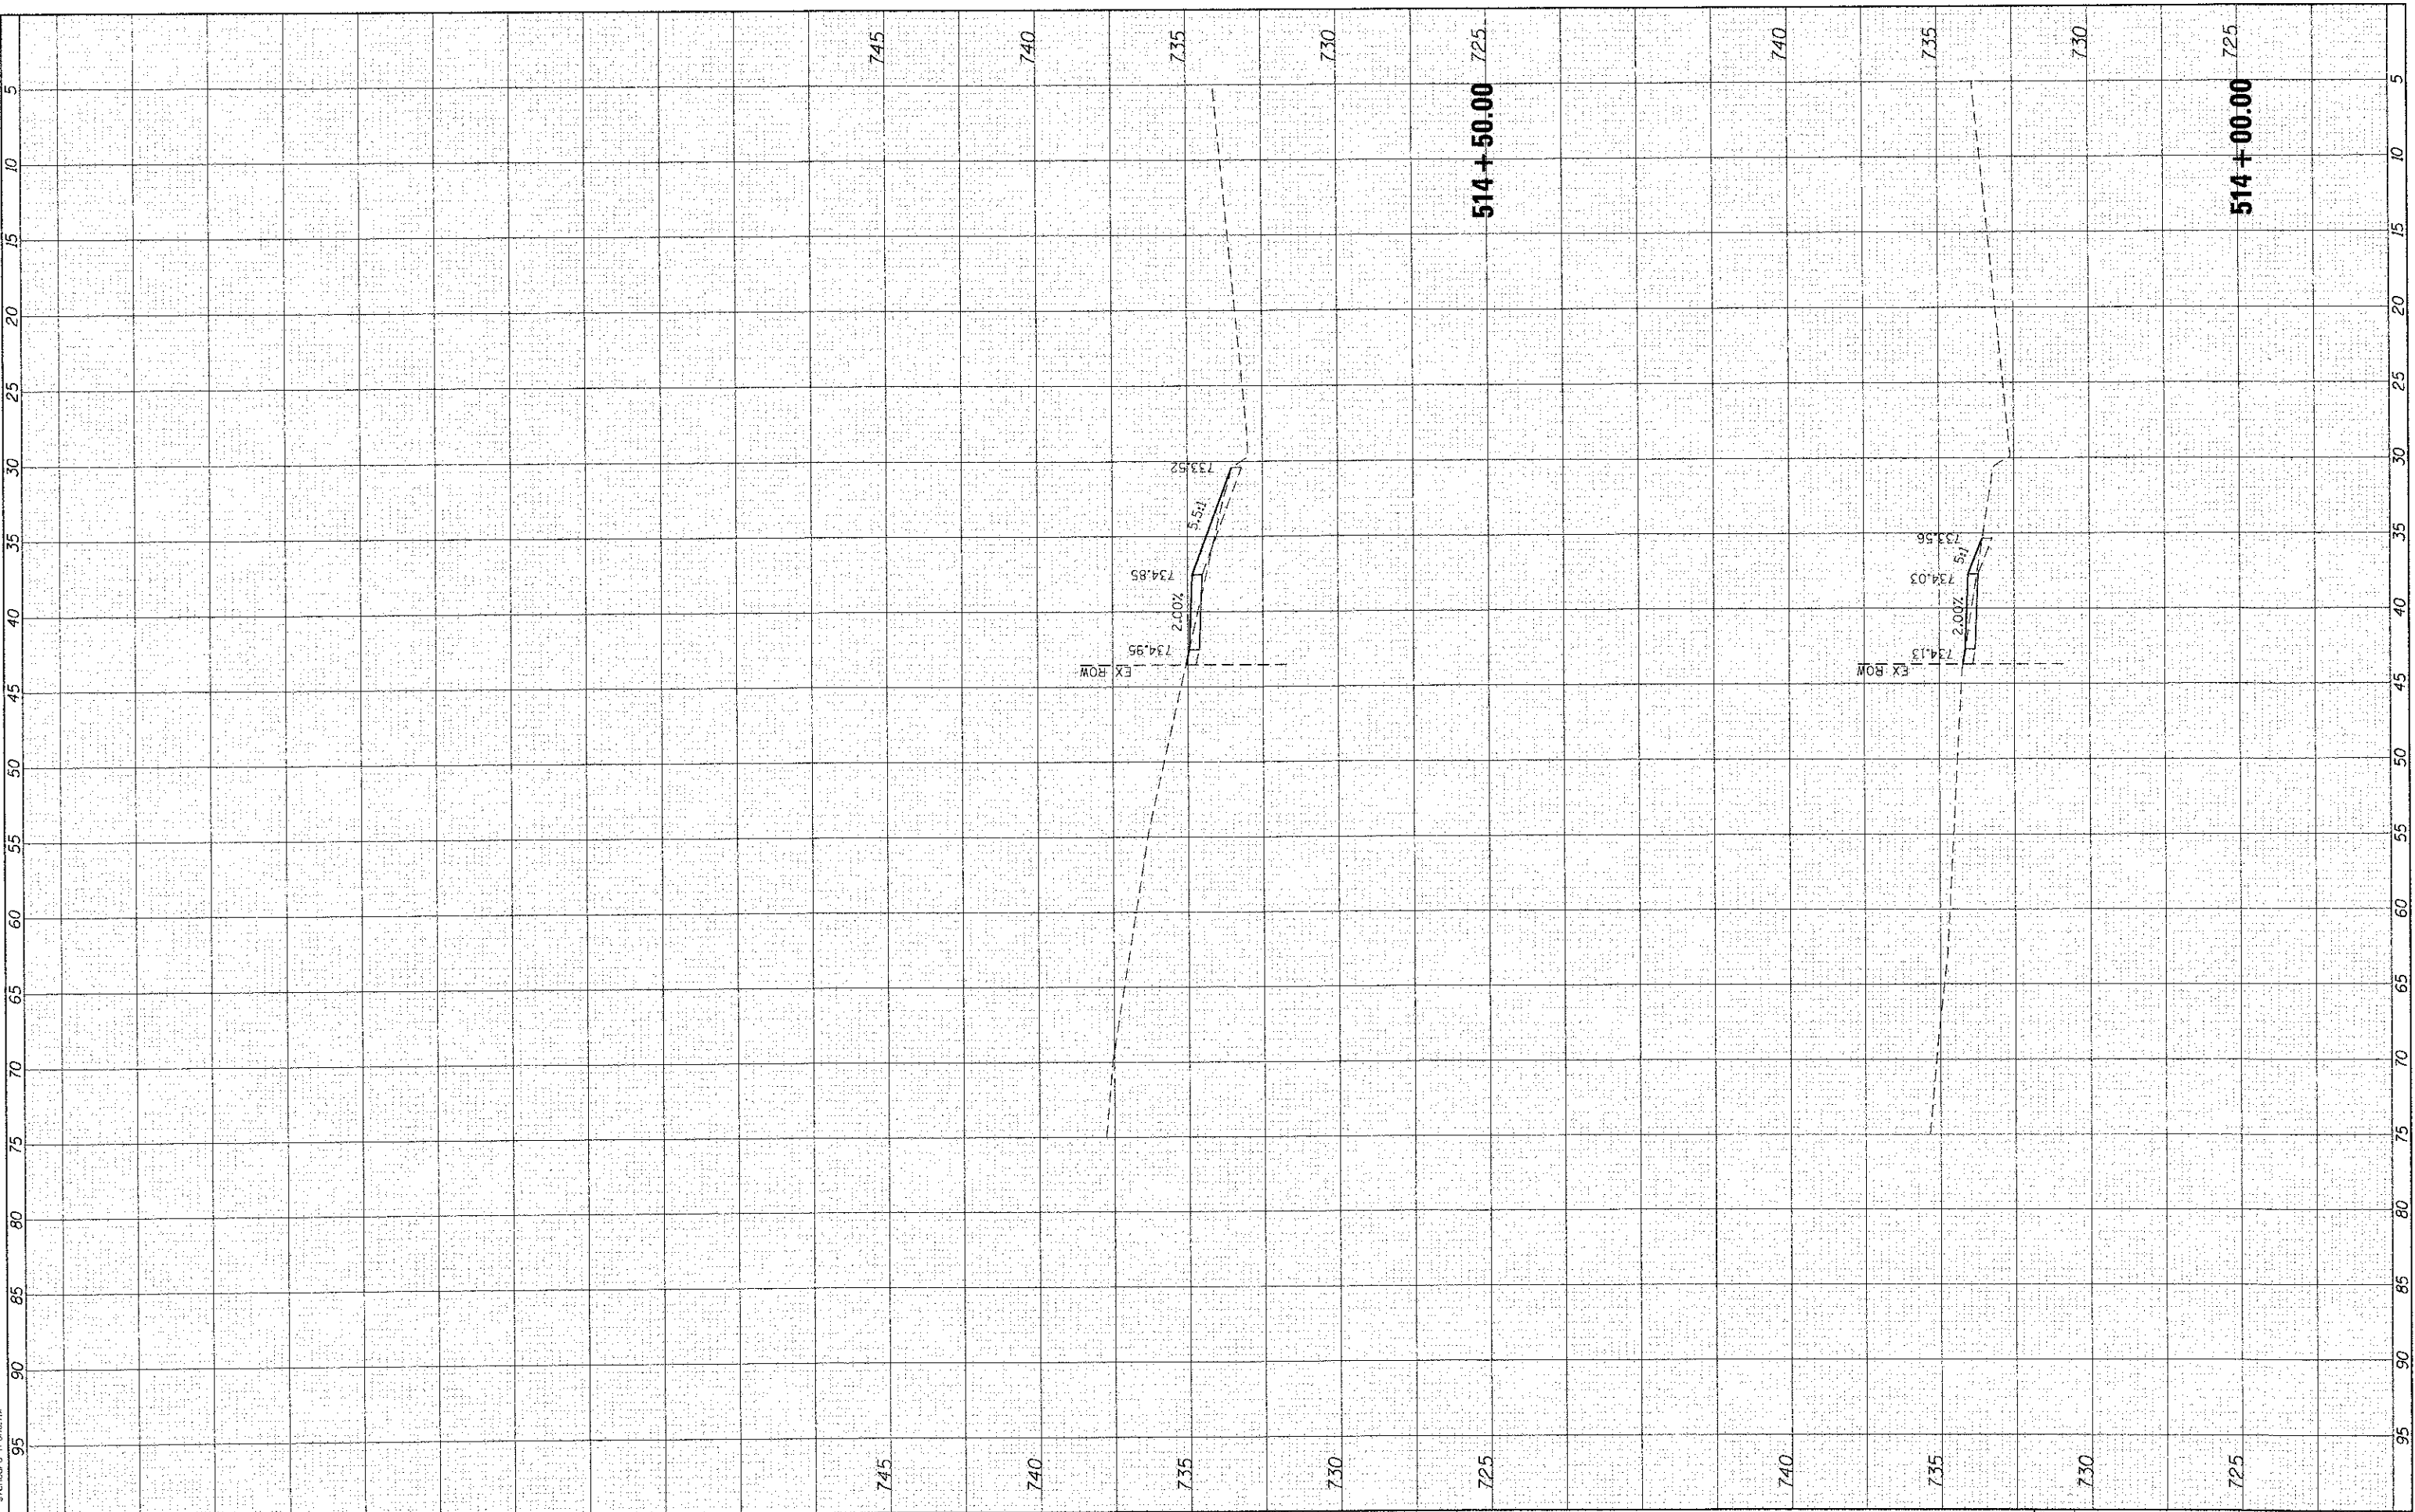

HRGreen.com Illinois Professional Design Firm # 194-001222	USER NAME = JStrozel	DESIGNED - JJS	REVISED -	VILLAGE OF MUNDELEIN	US ROUTE 45 SIDEWALK IMPROVEMENTS CROSS SECTIONS			F.A. RTE.	SECTION	COUNTY	TOTAL SHEETS	SHEET NO.
	PLOT SCALE = 10H:5V	CHECKED - AC	REVISED -		SCALE: 10H:5V	SHEET NO. 10 OF 33 SHEETS	STA. 514+00.00 TO STA. 514+50.00	344	08-0083-00-SW	LAKE	49	26
PLOT DATE = 6/4/2012	DATE	REVISED -	REVISED -		FED. ROAD DIST. NO.			ILLINOIS FED. AID PROJECT		CONTRACT NO. 63725		63725