


FINAL SURVEY	SURVEYED	BY	DATE
NOTE BOOK	PLOTTED		
AREAS CHECKED	TEMPLATE		
	AREAS CHECKED		

ORIGINAL SURVEY	SURVEYED	BY	DATE
NOTE BOOK	PLOTTED		
AREAS CHECKED	TEMPLATE		
	AREAS CHECKED		

COMPANY NAME: HR GREEN, INC.
 PROJECT CONTACT: B. ENMERICH
 CLIENT: VILLAGE OF MUNDELEIN
 DATE PLOTTED: 6/4/2012 4:46:06 PM
 FILE NAME: 8610381-KSC USR5.dgn
 PLOT DRIVER: pdflprf
 PEN TABLE: standard-trgs.tbl

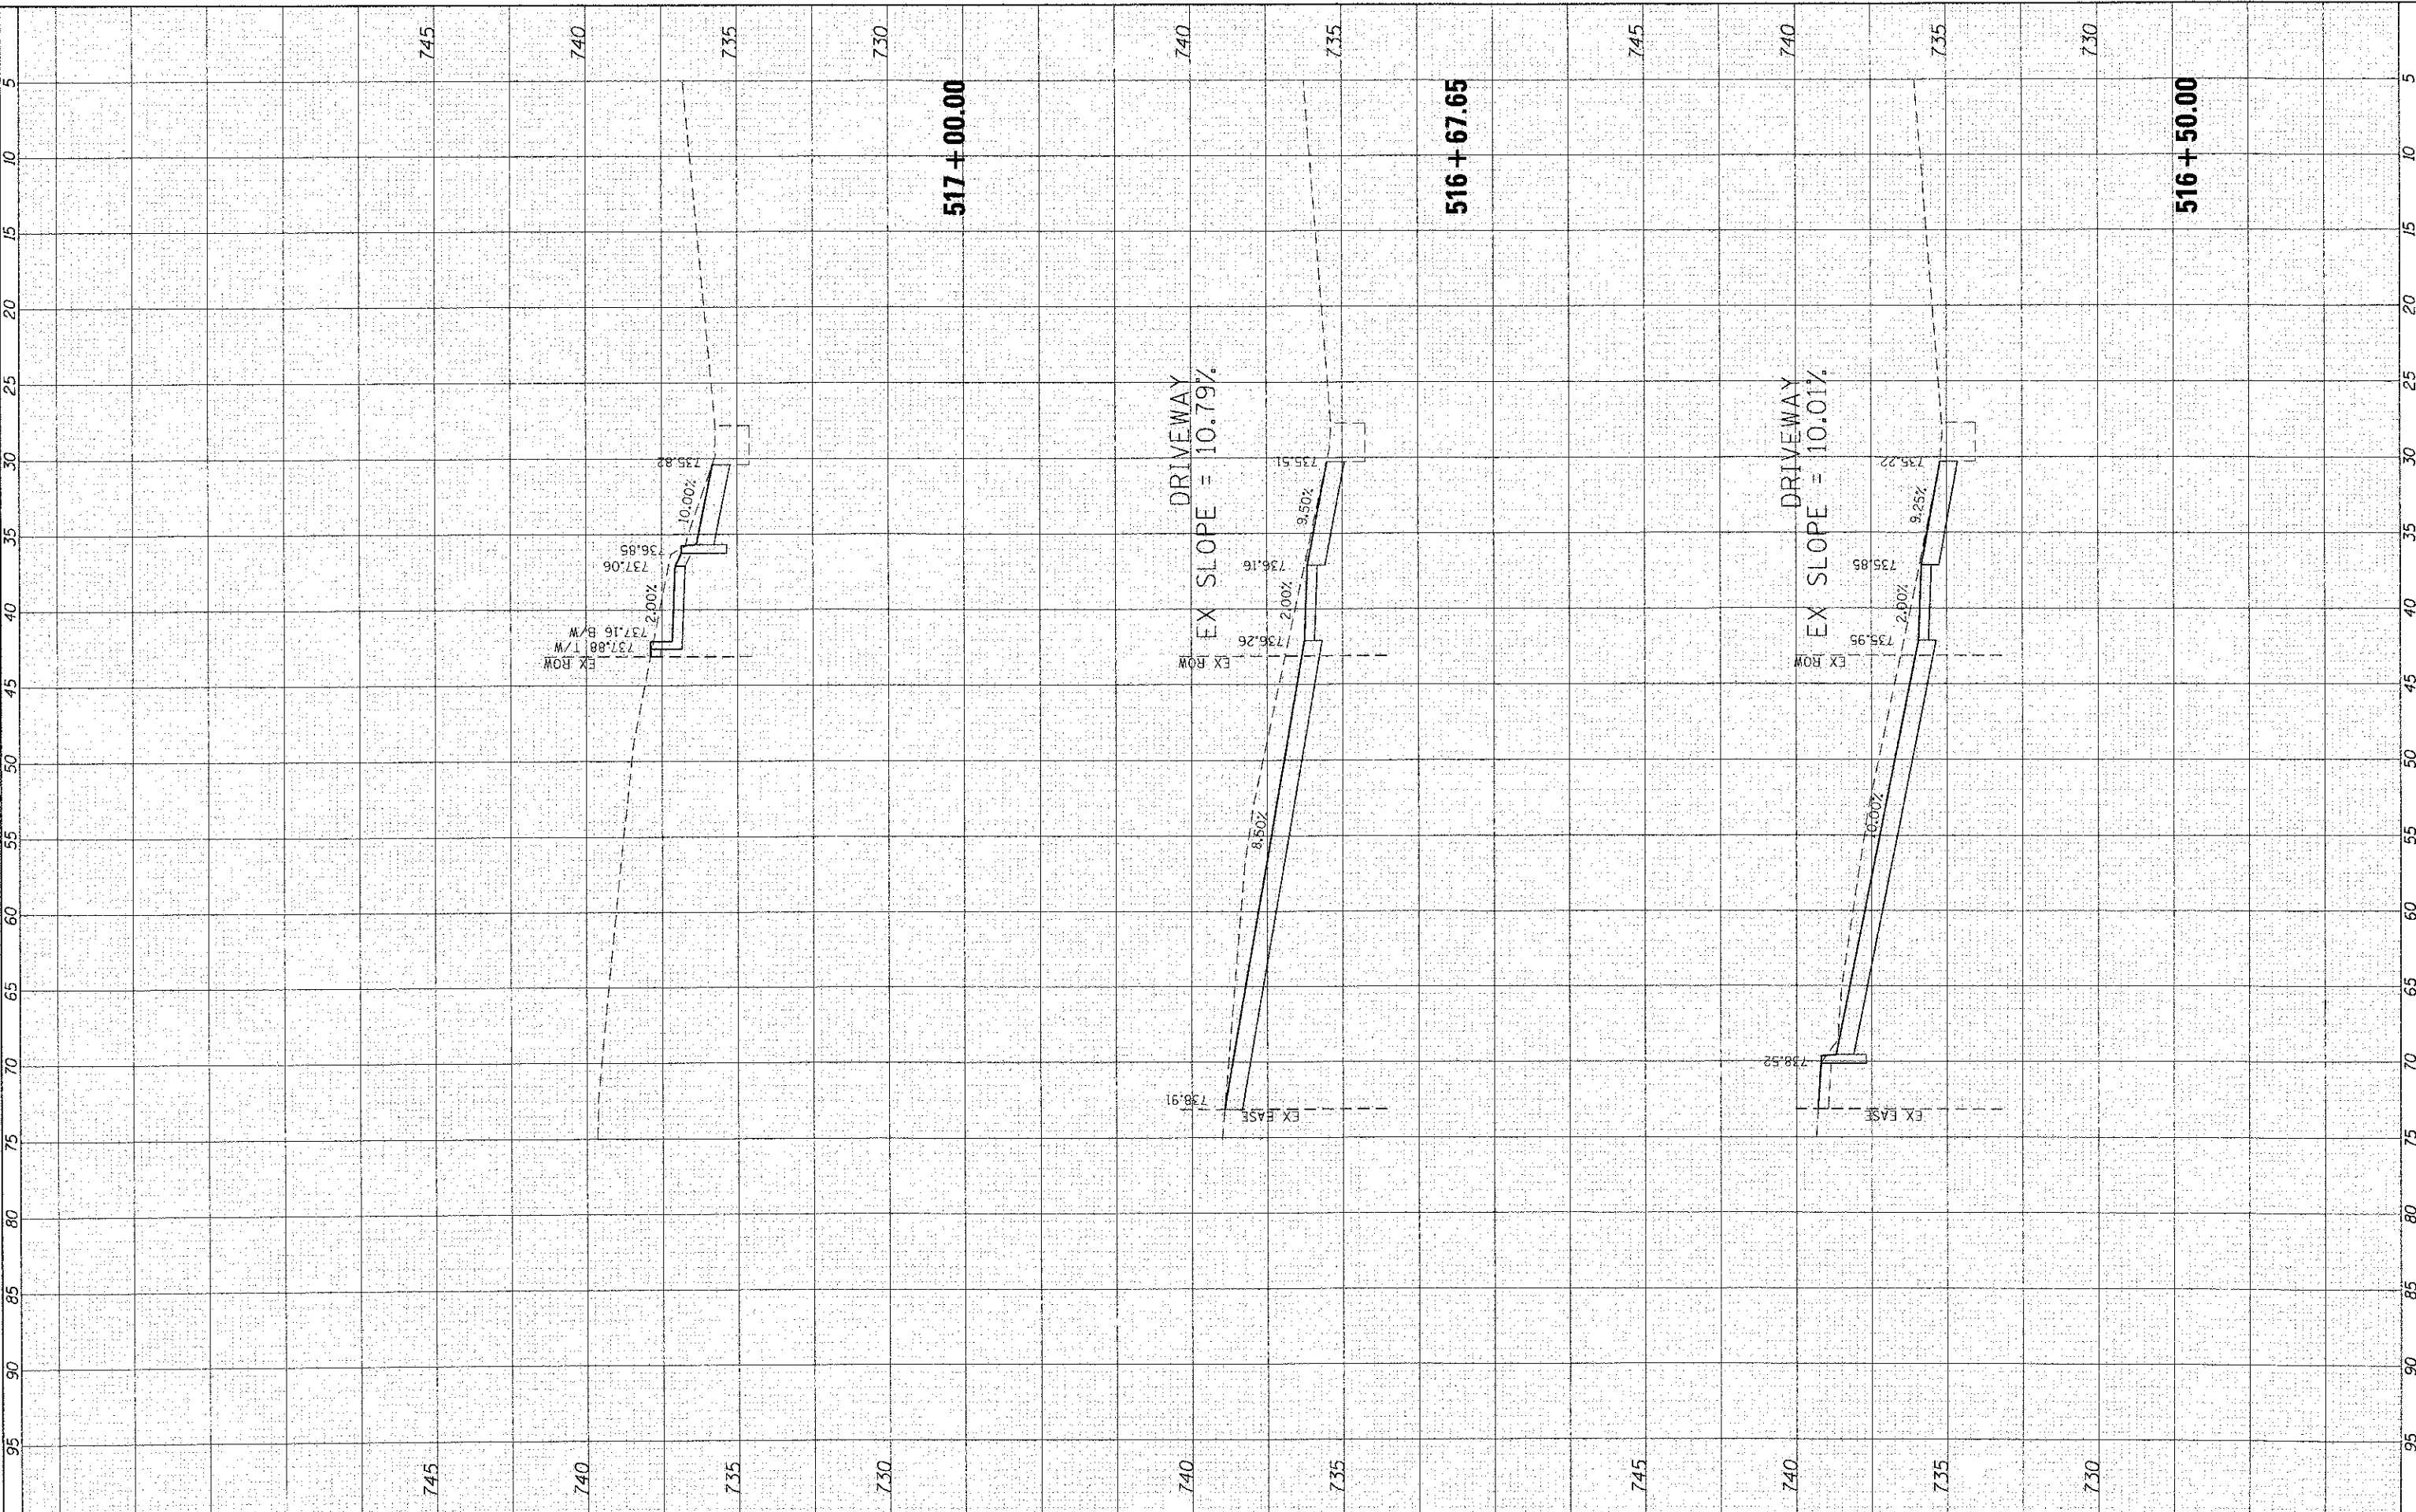

	USER NAME = JSrzal	DESIGNED - JJS	REVISED -	VILLAGE OF MUNDELEIN	US ROUTE 45 SIDEWALK IMPROVEMENTS CROSS SECTIONS			F.A. RTE. 344	SECTION 08-00083-00-SW	COUNTY LAKE	TOTAL SHEETS 49	SHEET NO. 28
	PLOT SCALE = 1/2"=5'	DRAWN - JJS	REVISED -		SCALE: 1/4"=5'	SHEET NO. 12 OF 33 SHEETS	STA. 516+50.00 TO STA. 517+00.00	CONTRACT NO. 63725				
	PLOT DATE = 6/4/2012	CHECKED - AC	REVISED -						FED. ROAD DIST. NO. ILLINOIS FED. AID PROJECT		63725	
		DATE -	REVISED -									