


DATE	
BY	
SURVEYED	
PLOTTED	
AREAS CHECKED	
NO.	
FINAL	
SURVEY	
NOTE BOOK	
TEMPLATE	
AREAS CHECKED	
NO.	

DATE	
BY	
SURVEYED	
PLOTTED	
AREAS CHECKED	
NO.	
ORIGINAL	
SURVEY	
NOTE BOOK	
TEMPLATE	
AREAS CHECKED	
NO.	

COMPANY NAME: HR GREEN, INC.  
 PROJECT CONTACT: B. EMMERICH  
 CLIENT: VILLAGE OF MUNDELEIN  
 DATE PLOTTED: 6/4/2012 4:14:40 PM  
 FILE NAME: 8610301-ISC-US-5-099  
 PLOT DRIVERS: pdf24it  
 PEN TABLE: Standard-Trans-36

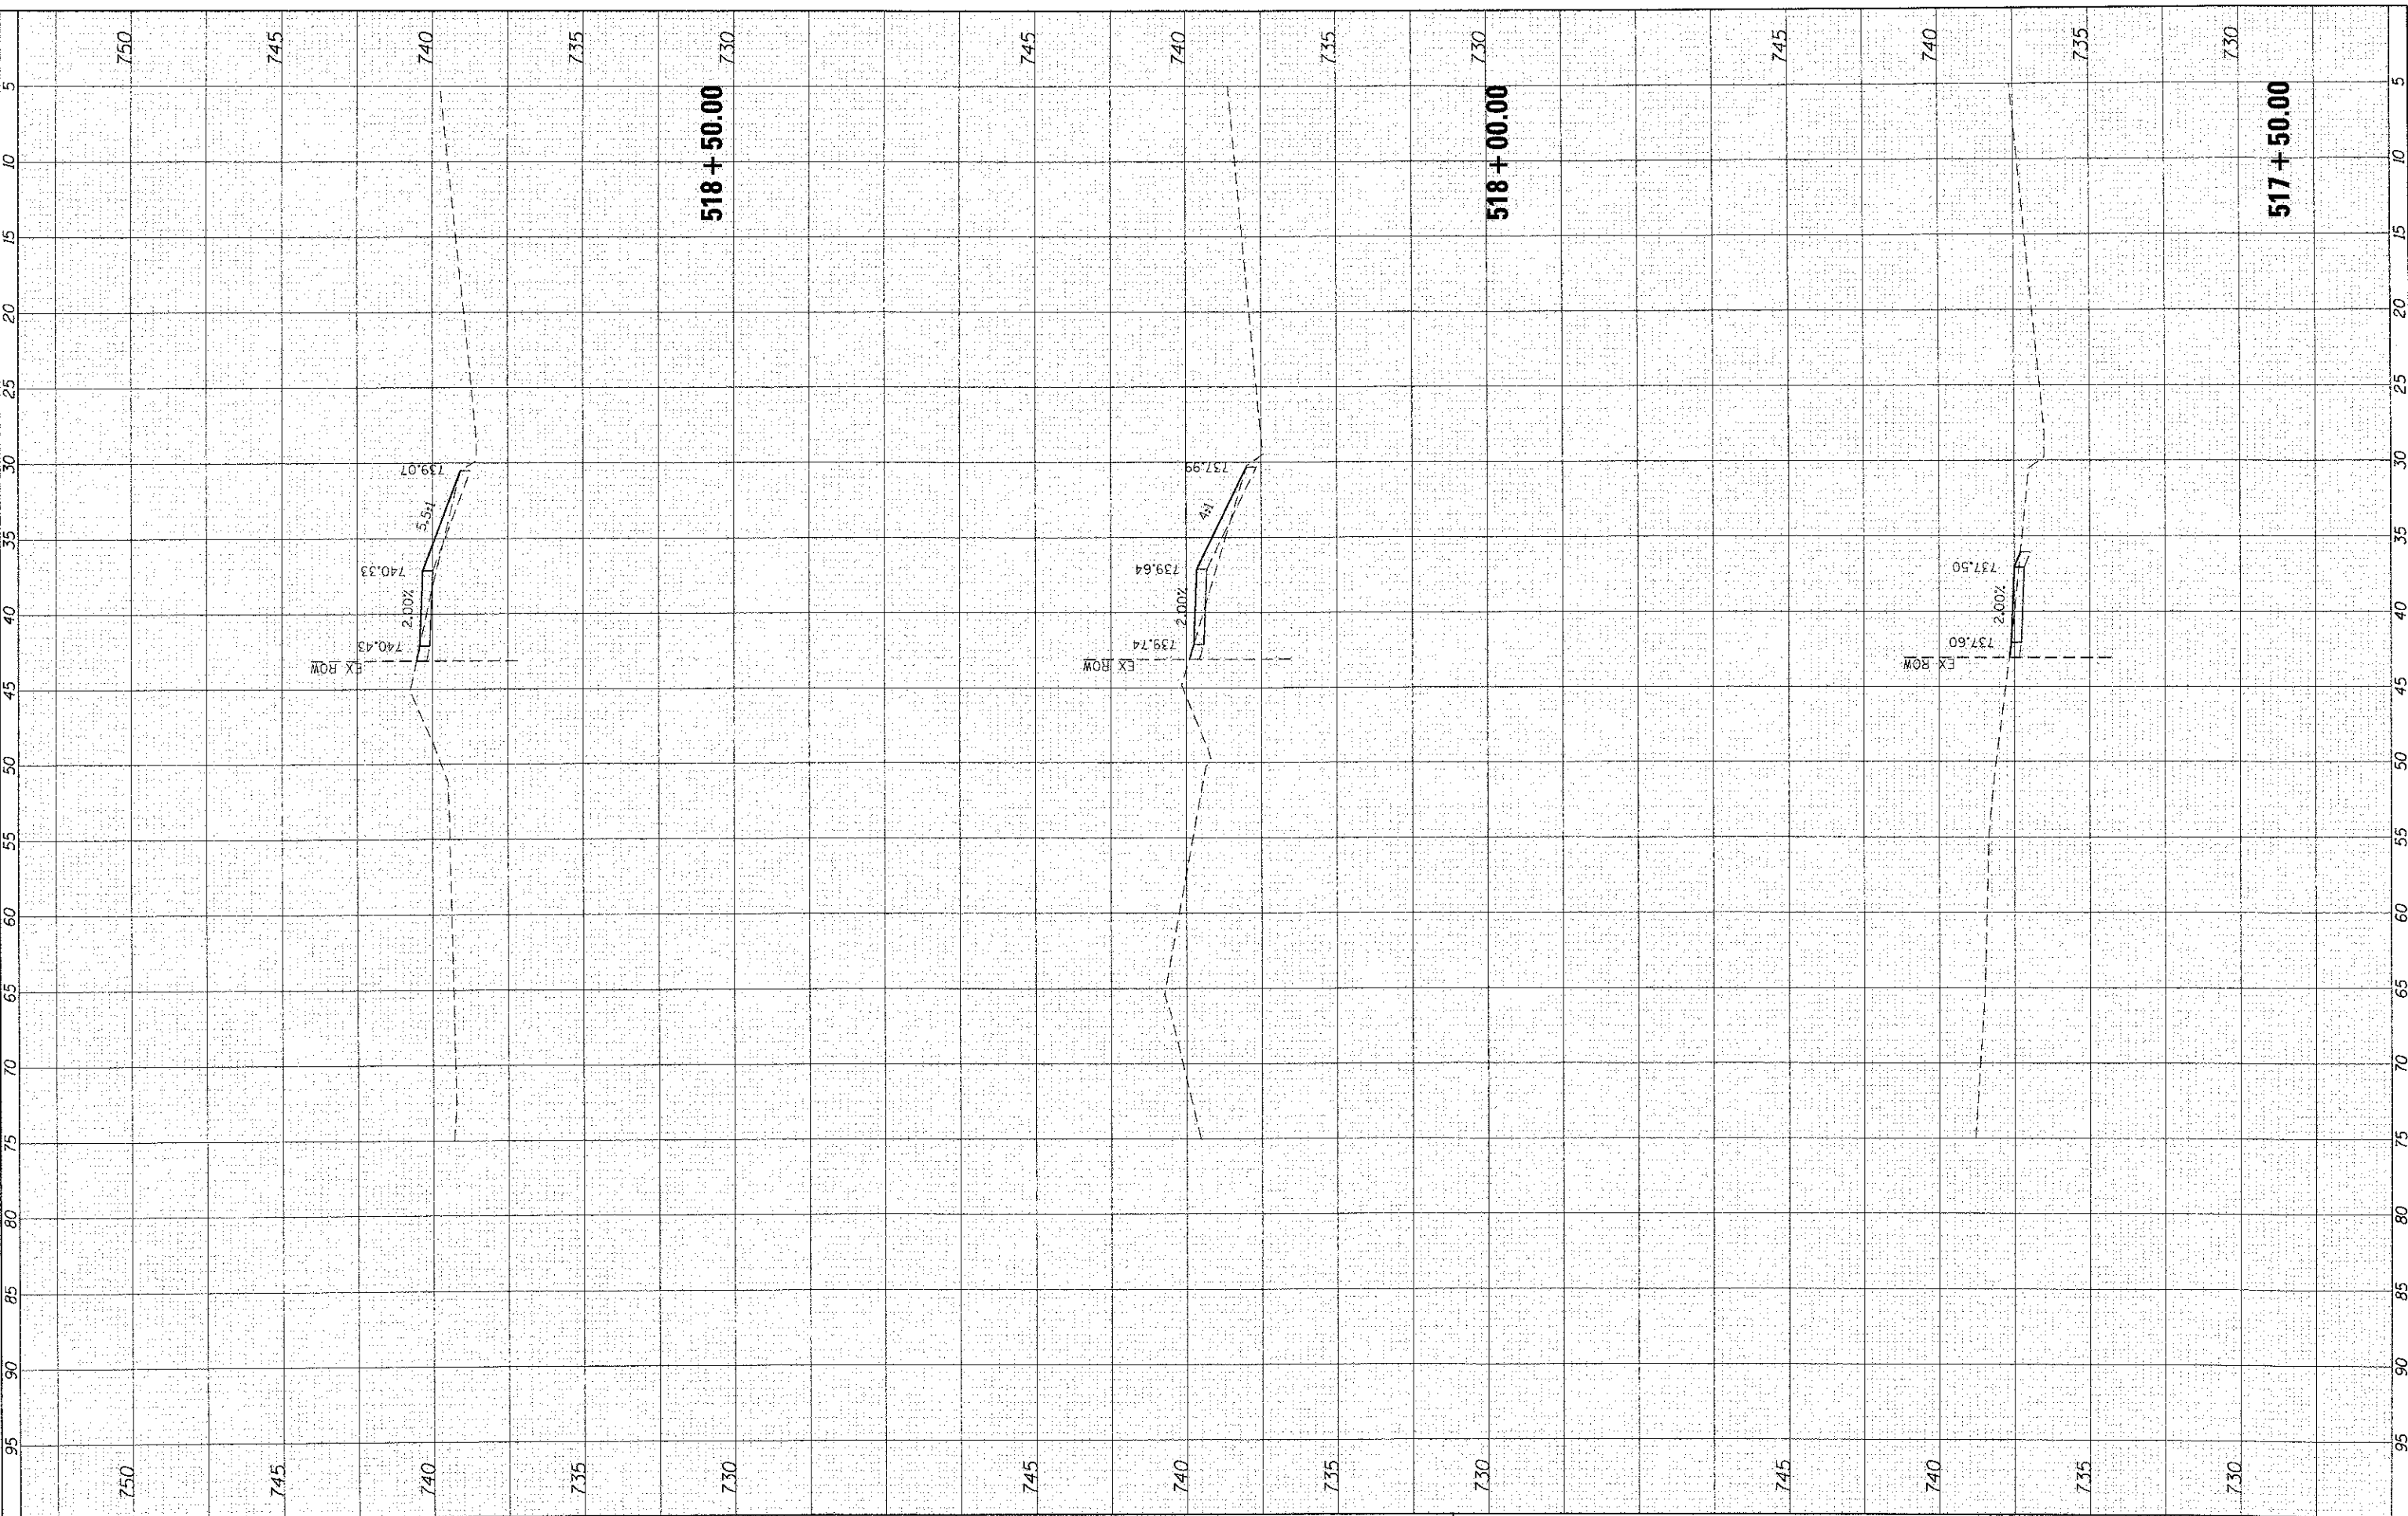

	USER NAME = J5tr2a1 PLOT SCALE = 10ft=5V PLOT DATE = 6/4/2012	DESIGNED - JJS DRAWN - JJS CHECKED - AC DATE -	REVISED - REVISED - REVISED - REVISED -	<b>VILLAGE OF MUNDELEIN</b>	<b>US ROUTE 45 SIDEWALK IMPROVEMENTS CROSS SECTIONS</b>			F.A. RTE. 344 SECTION 08-00083-00-SW COUNTY LAKE FEDERAL AID PROJECT NO. 63725	TOTAL SHEET NO. 49 SHEETS 29 CONTRACT NO. 63725
	SCALE: 10H:5V    SHEET NO. 13 OF 33 SHEETS    STA. 517+50.00 TO STA. 518+50.00				FED. ROAD DIST. NO.    ILLINOIS FED. AID PROJECT				