


FINAL SURVEY BOOK	BY	DATE
SURVEYED		
PLOTTED		
TEMPLATE		
AREAS CHECKED		

ORIGINAL SURVEY BOOK	BY	DATE
SURVEYED		
PLOTTED		
TEMPLATE		
AREAS CHECKED		

COMPANY NAME: HR GREEN, INC.  
 PROJECT CONTACT: D. EMMERICH  
 CLIENT: VILLAGE OF MUNDELEIN  
 DATE PLOTTED: 6/4/2012 4:44:41 PM  
 FILE NAME: 8610301-SS-USA5-097  
 PLOT SERVER: pcf01b7  
 PEN TABLE: strander-francis.tbl

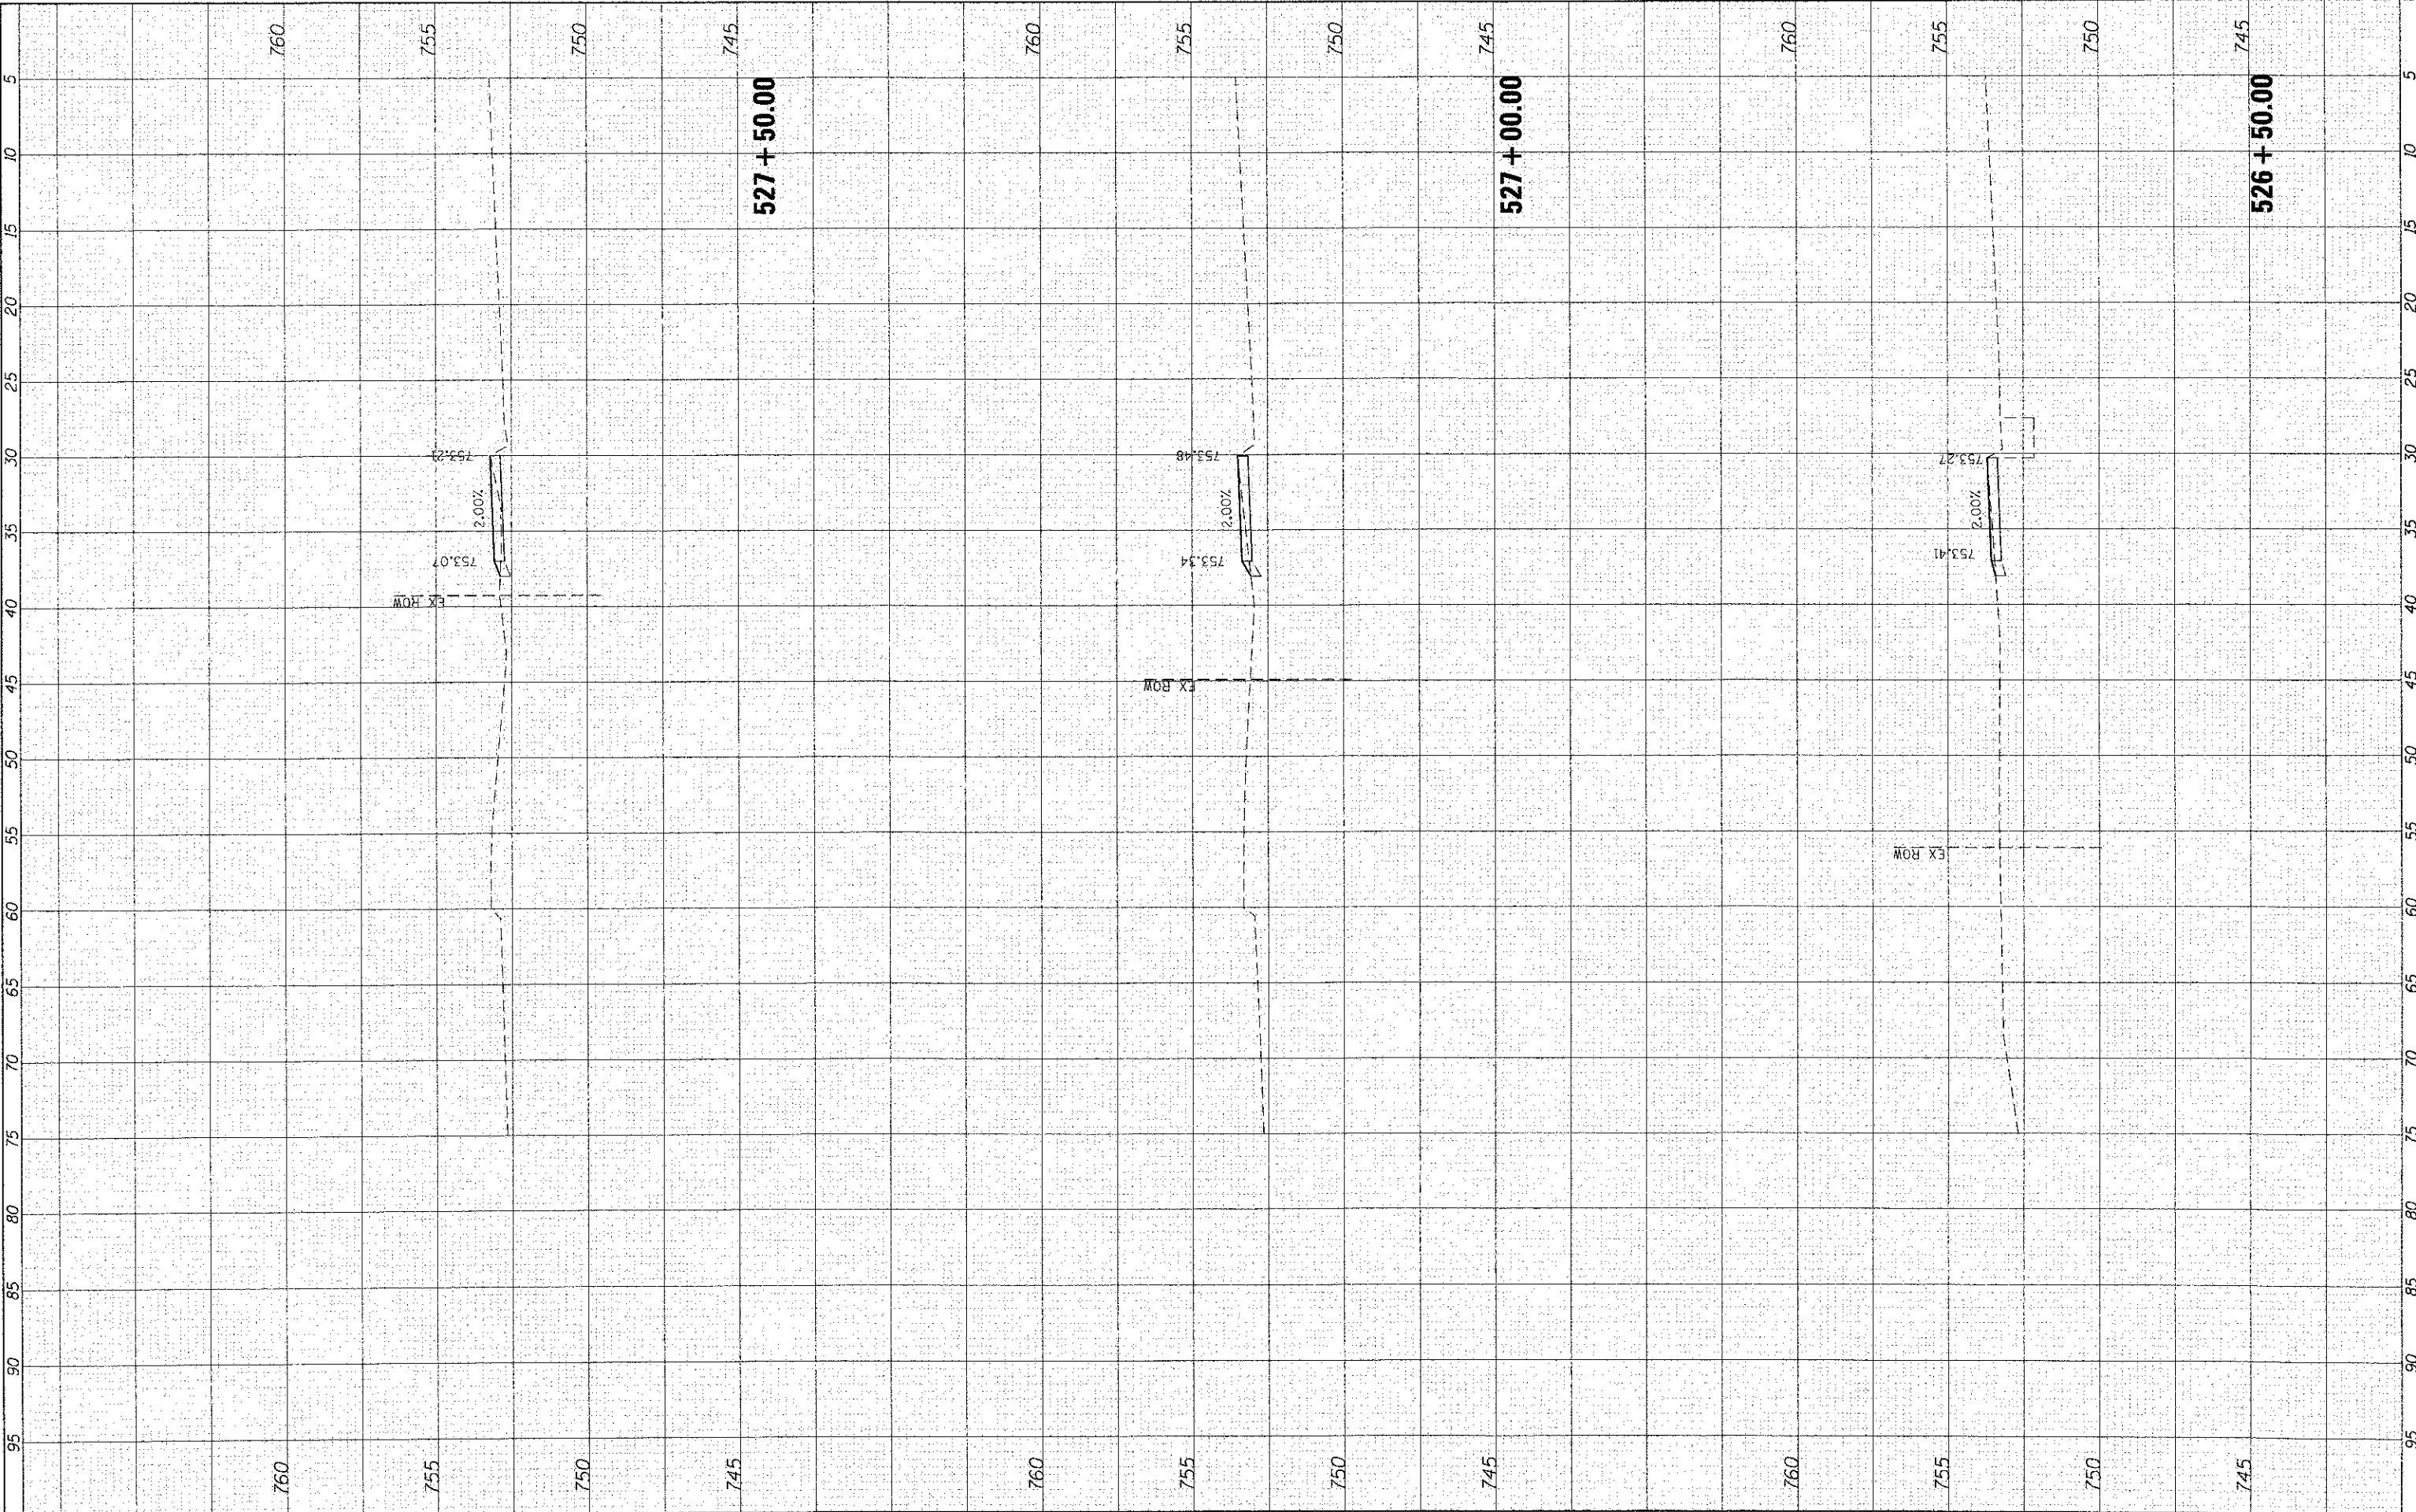

USER NAME = JSr-zo1
DESIGNED - JJS
DRAWN - JJS
CHECKED - AC
DATE -
PLLOT SCALE = 10H=5V
PLLOT DATE = 6/4/2012

REVISED -
REVISED -
REVISED -
REVISED -

**VILLAGE OF MUNDELEIN**

**US ROUTE 45 SIDEWALK IMPROVEMENTS  
CROSS SECTIONS**

SCALE: 10H=5V    SHEET NO. 20 OF 33 SHEETS    STA. 526+50.00 TO STA. 527+50.00

FA RTE.	SECTION	COUNTY	TOTAL SHEETS	SHEET NO.
344	08-00083-00-SW	LAKE	49	36
FED. ROAD DIST. NO. ILLINOIS FED. AID PROJECT			CONTRACT NO. 63725	
			63725	